


DIMENSIONS IN INCHES

Y	LETTER SPACINGS													HT									
FONT														LEN									
18.0	C	G	R	E	E	N	W	I	C	H	R	D											6.0
		12.8	4.2	4.2	3.8	3.8	4.0	5.3	1.8	4.0	3.3	4.5	4.2	3.3	12.8								46.4
6.0	C	C	L	O	S	E	D	T	O	N	O	R	T	H									6.0
		6.4	4.0	3.8	4.2	4.2	3.8	3.3	4.5	3.8	3.5	4.5	4.2	4.4	4.0	3.8	3.3	6.4					59.2

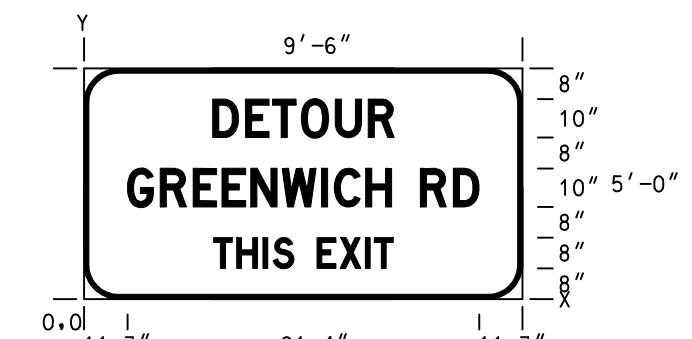


DIMENSIONS IN INCHES

Y	LETTER SPACINGS													HT										
FONT														LEN										
42.0	D	E	T	O	U	R																	10.0	
		33.5	8.5	7.0	7.5	8.8	8.5	6.7	33.4														47.1	
24.0	D	G	R	E	E	N	W	I	C	H	R	D												10.0
		11.3	8.5	8.5	7.5	7.5	8.1	10.2	3.3	8.2	6.8	7.5	8.5	6.7	11.3									91.4
8.0	D	T	H	I	S	E	X	I	T															8.0
		33.7	6.0	6.8	2.7	5.4	6.0	6.0	6.5	2.4	4.9	33.6												46.7



DIMENSIONS IN INCHES

Y	LETTER SPACINGS													HT									
FONT														LEN									
18.0	C	G	R	E	E	N	W	I	C	H	R	D											6.0
		12.8	4.2	4.2	3.8	3.8	4.0	5.3	1.8	4.0	3.3	4.5	4.2	3.3	12.8								46.4
6.0	C	C	L	O	S	E	D	T	O	S	O	U	T	H									6.0
		6.7	4.0	3.8	4.2	4.2	3.8	3.3	4.5	3.8	3.5	4.5	4.0	4.4	4.0	3.8	3.3	6.3					59.0

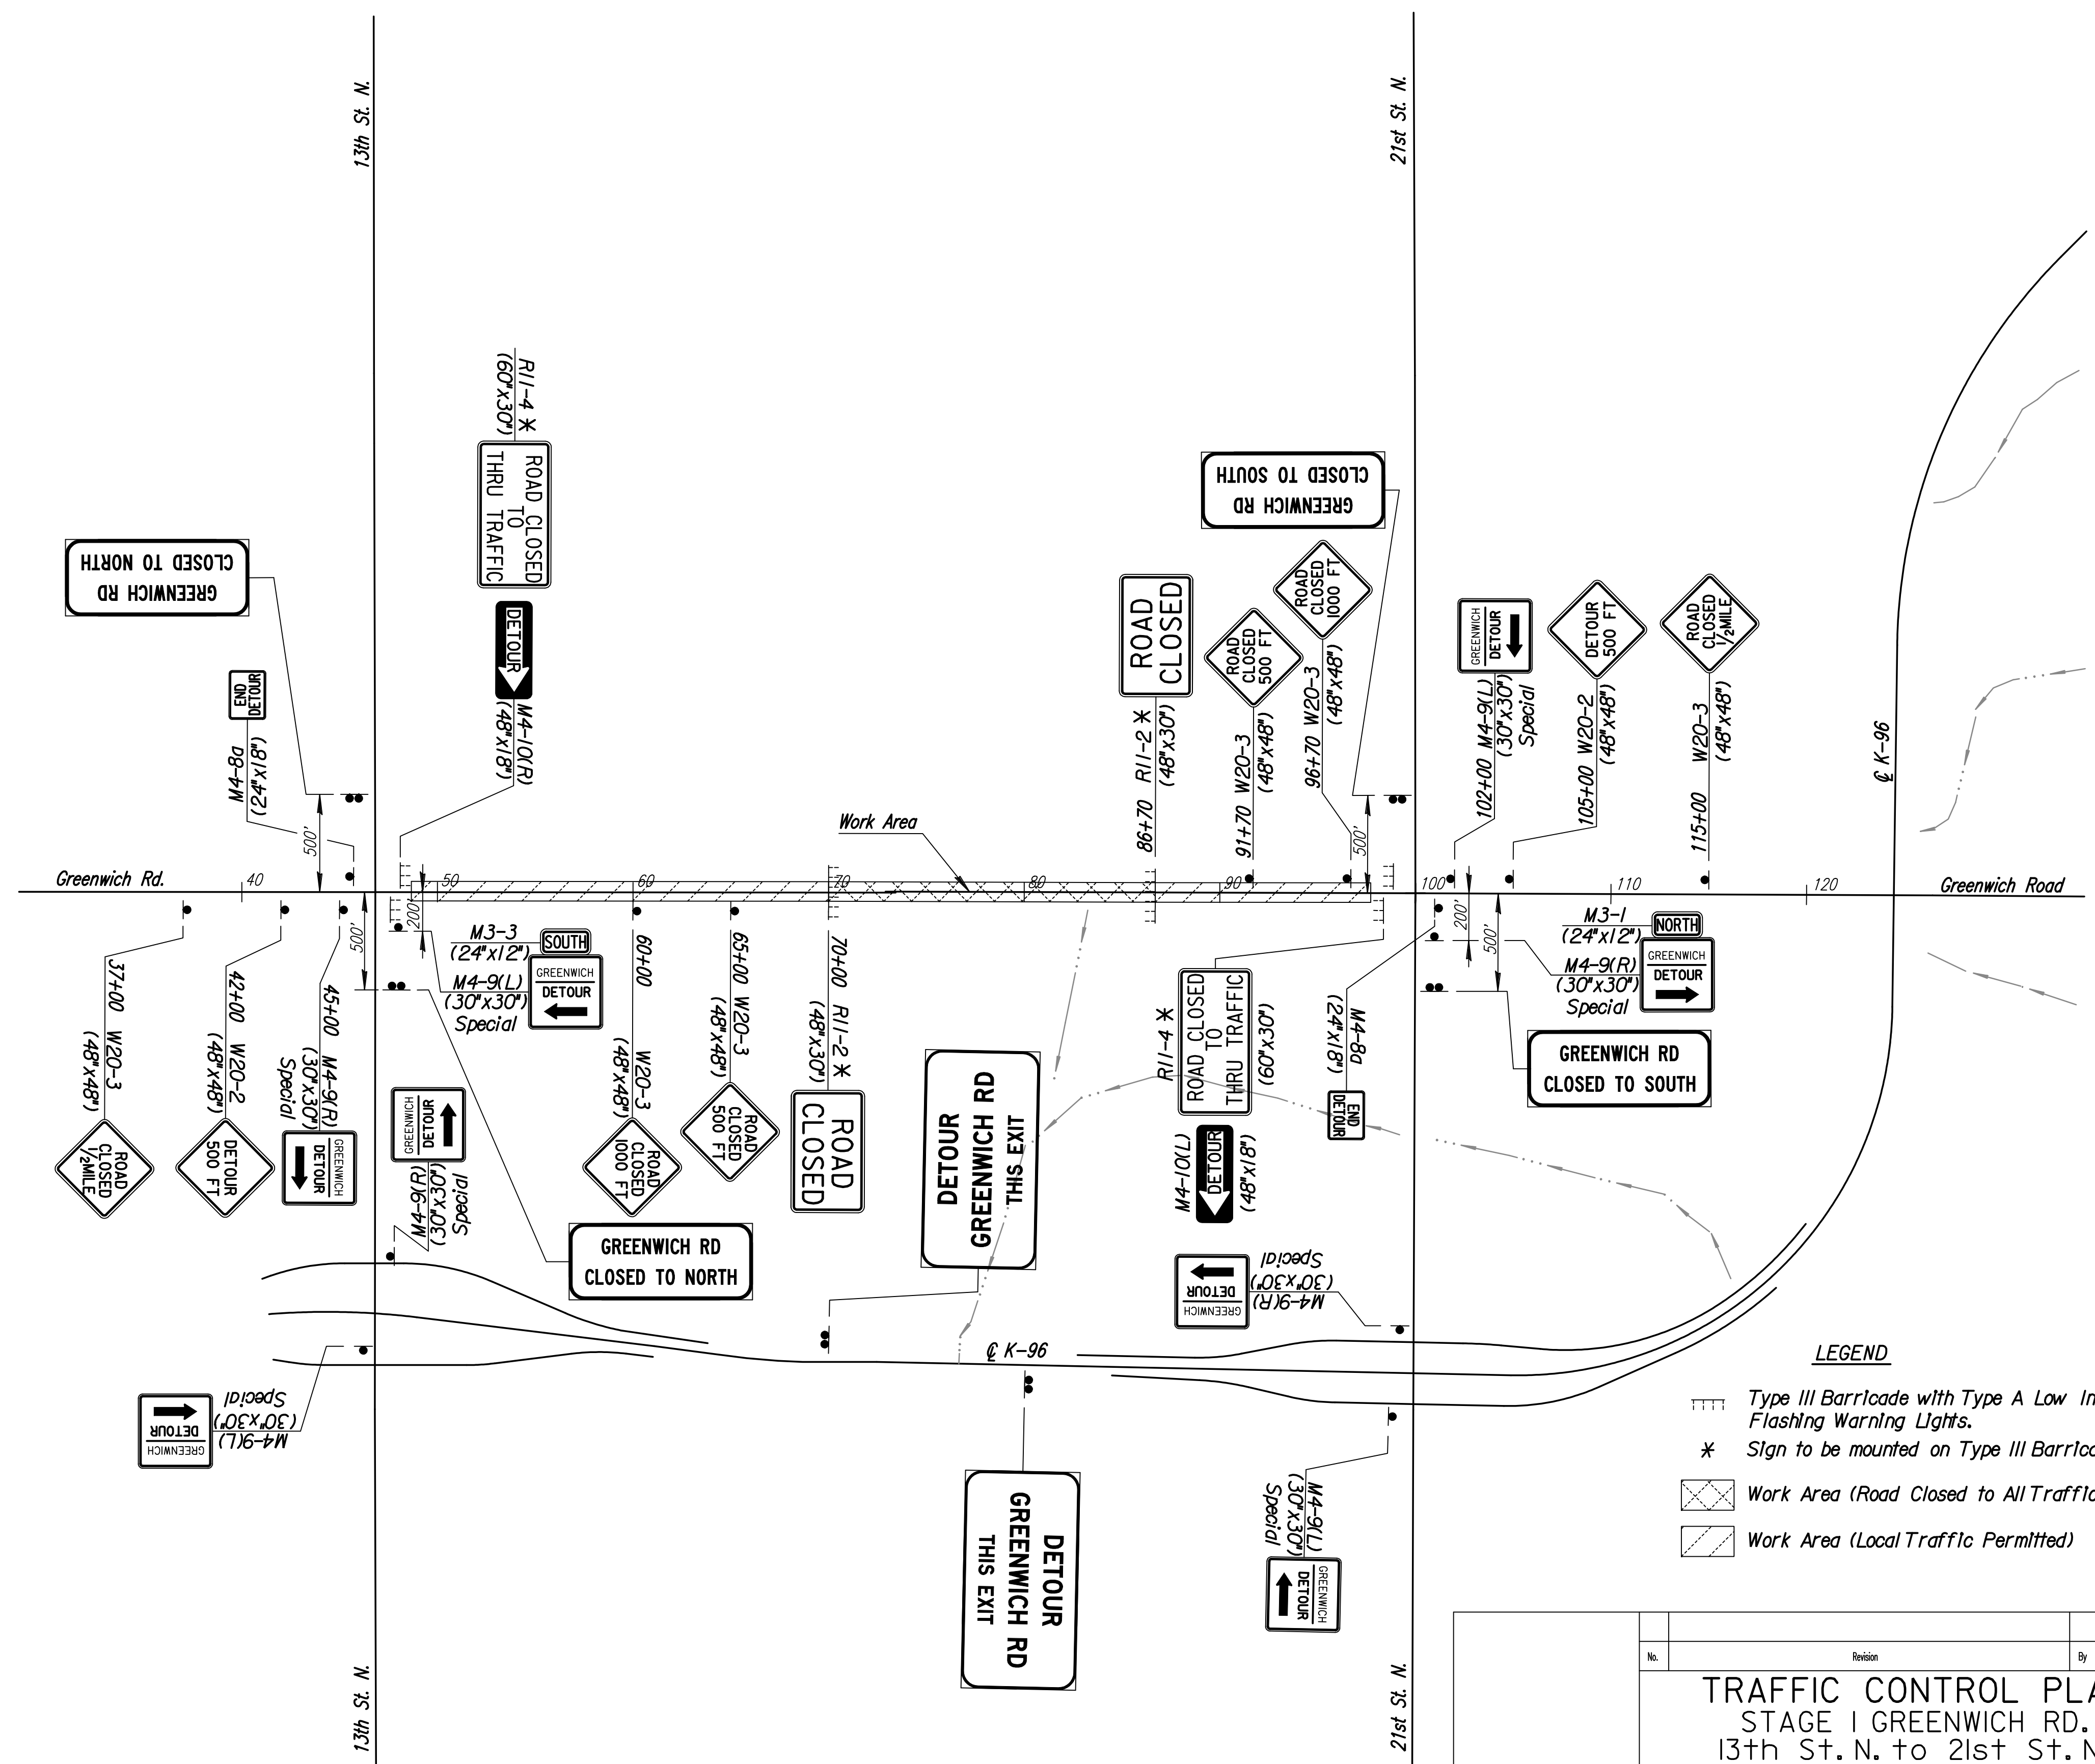

- LEGEND**
- Type III Barricade with Type A Low Intensity Flashing Warning Lights.
  - Sign to be mounted on Type III Barricade
  - Work Area (Road Closed to All Traffic)
  - Work Area (Local Traffic Permitted)

No.	Revision	By	Date
<b>TRAFFIC CONTROL PLAN</b> <b>STAGE I GREENWICH RD.</b> <b>13th St. N. to 21st St. N.</b> JAMES L. ARMOUR, P.E.—ACTING CITY ENGINEER CITY OF WICHITA PROJECT NO. 472-84004 <b>Professional Engineering Consultants, P.A.</b> 303 S. TOPEKA • WICHITA, KANSAS 67202 316-262-2691 • FAX 316-262-3003			
Designed by	RPG	Job No.	04219
Drawn by	SVB	Date	OCTOBER, 2004
			Sht. 151 of 215

DSWR: RPG OPER: SVB SCALE: 1"=500'  
 1/2/2004/04219/TRAFFIC CONTROL/DETOUR.DGN 10-15-2004 11:18:15 LAST REV: 9-27-2005 BY: svb