


DSNR: RPG OPER: SVB SCALE: 1"=40'
 1/2004/04219/TRAFFIC CONTROL/STAGE4 134.DGN 10-04-2004 15:00:01 LAST REV: 9-28-2005 BY: svb

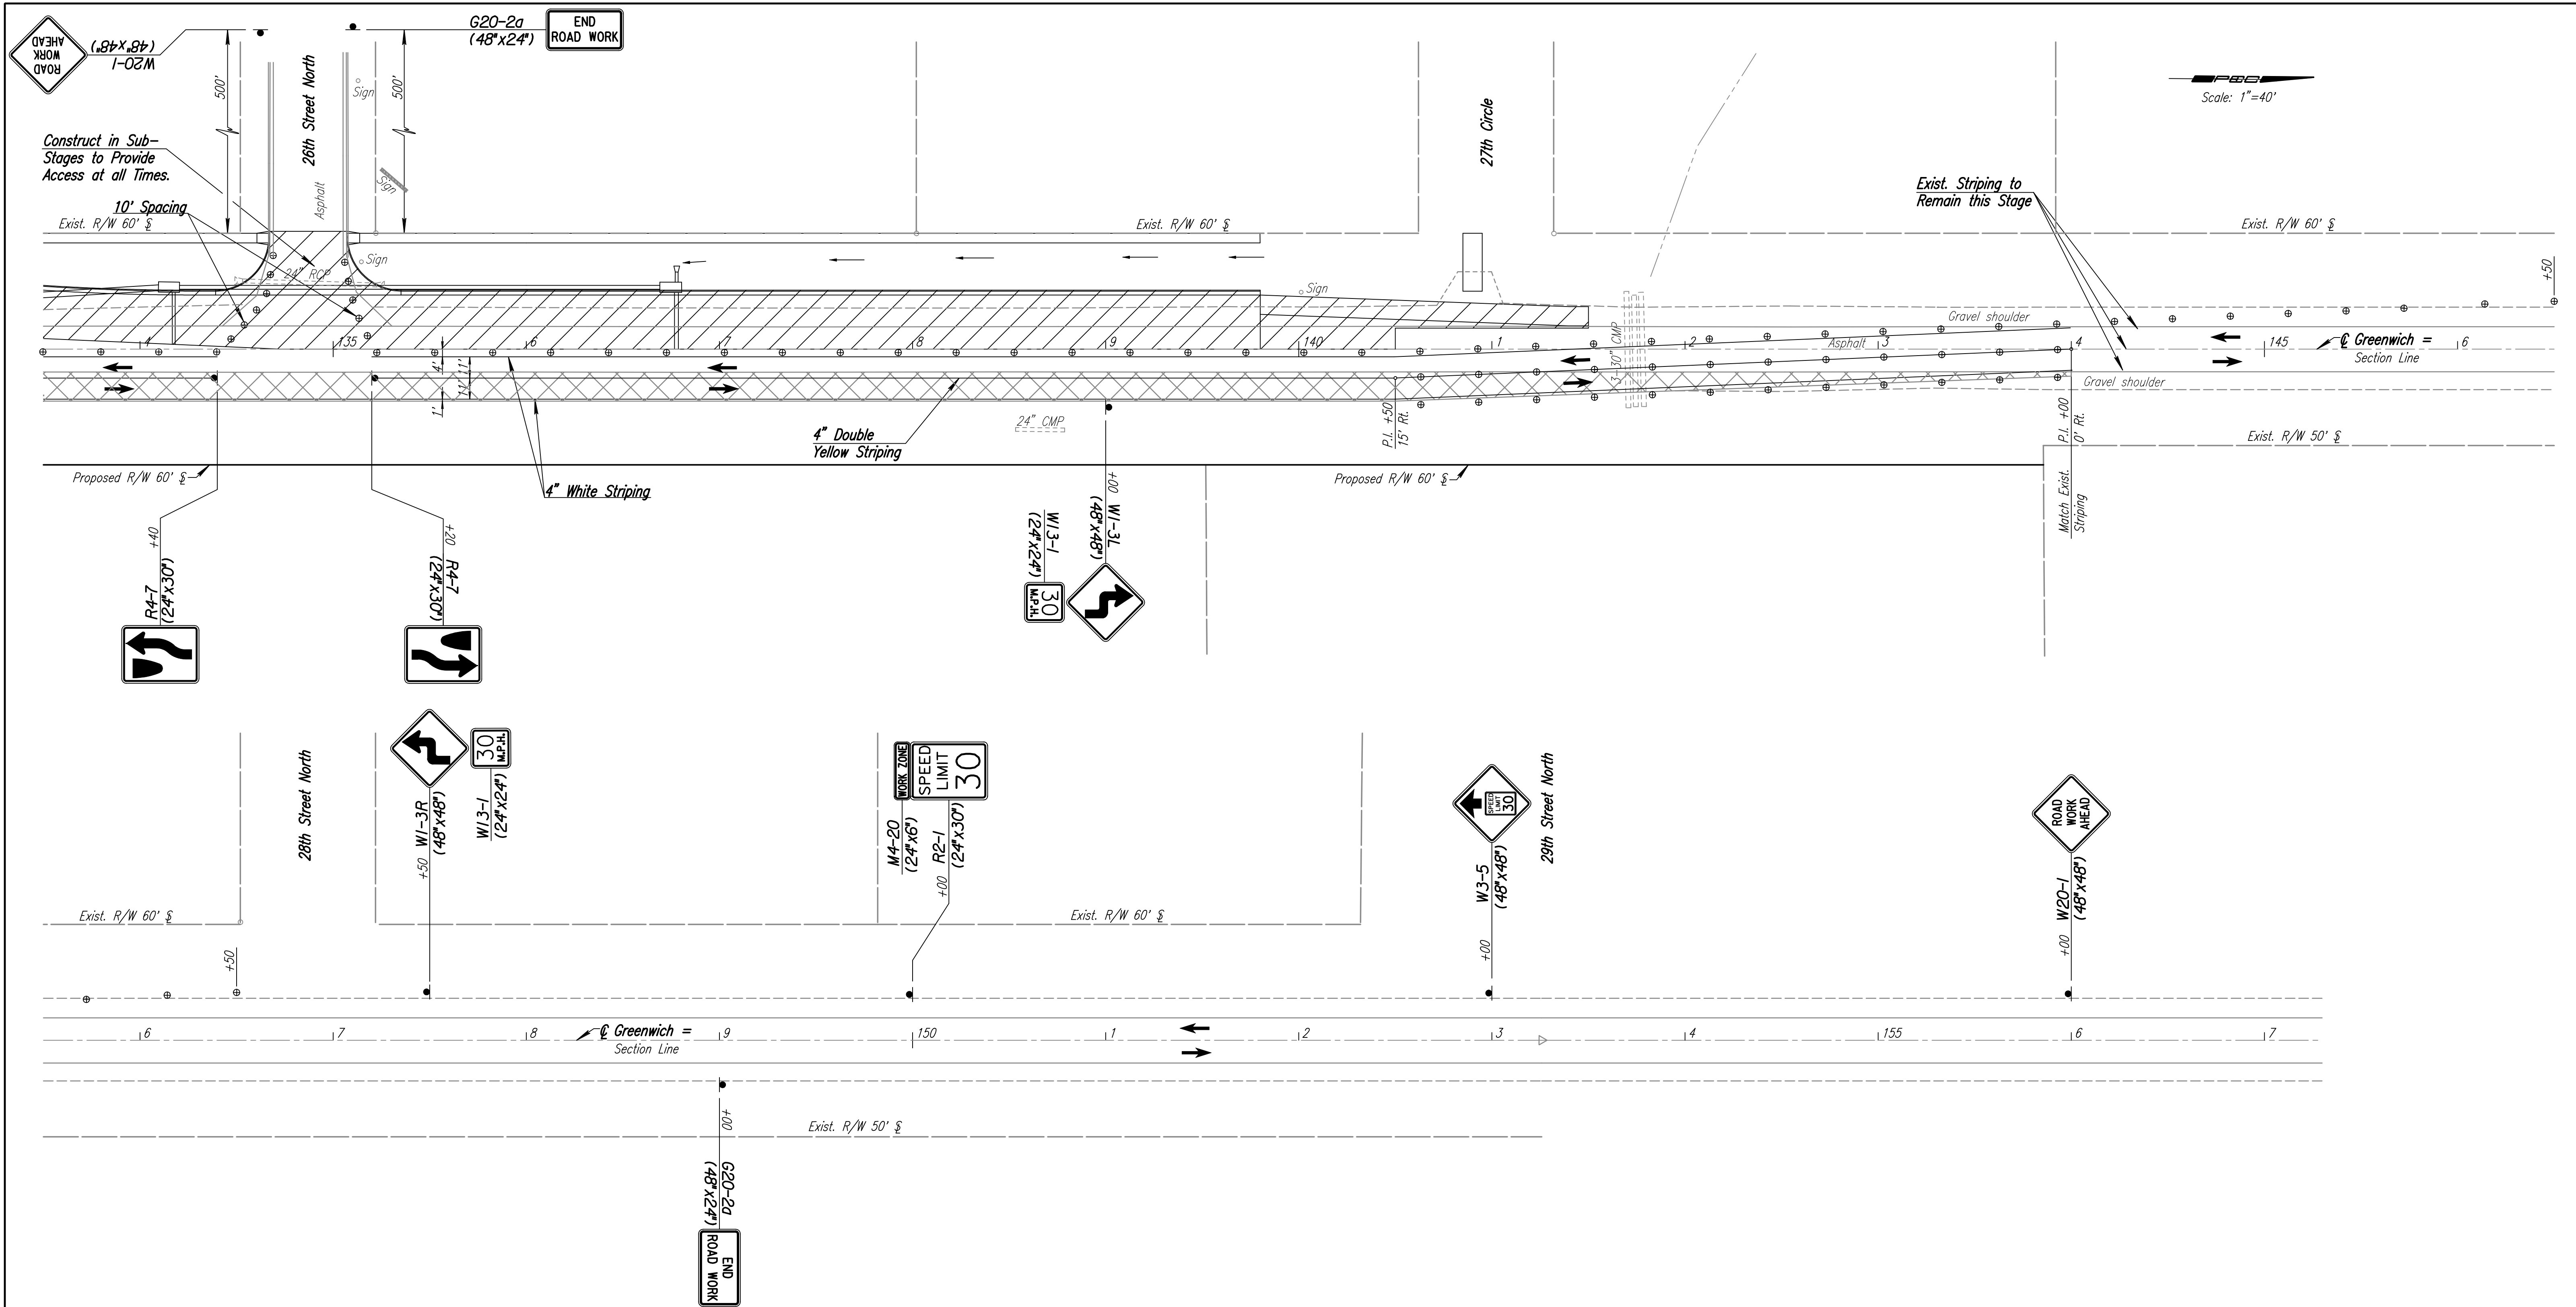

LEGEND

- ⊙ Channelizing Devices at 30' Spacing unless otherwise Noted.
- Work Area (New Pavement)
- Temporary Pavement
- Direction of Traffic

See Plan Sheets for Utility Locations.

No.	Revision	By	Date
TRAFFIC CONTROL PLAN STAGE 2 GREENWICH RD. STA. 134+00 TO STA. 158+00 JAMES L. ARMOUR, P.E. - CITY ENGINEER CITY OF WICHITA PROJECT NO. 472-84004 Professional Engineering Consultants, P.A. 303 S. TOPEKA • WICHITA, KANSAS 67202 316-262-2691 • FAX 316-262-3003			
Designed by	RPG	Job No.	04219
Drawn by	SVB	Date	OCTOBER, 2004
			Sht. 154 of 215