


DSNR: RPG OPER: SVR SCALE: 1"=40' 1/2/2004/04219/TRAFFIC CONTROL/STAGES 134.DGN 10-04-2004 15:00:01 LAST REV: 9-28-2005 BY: svb

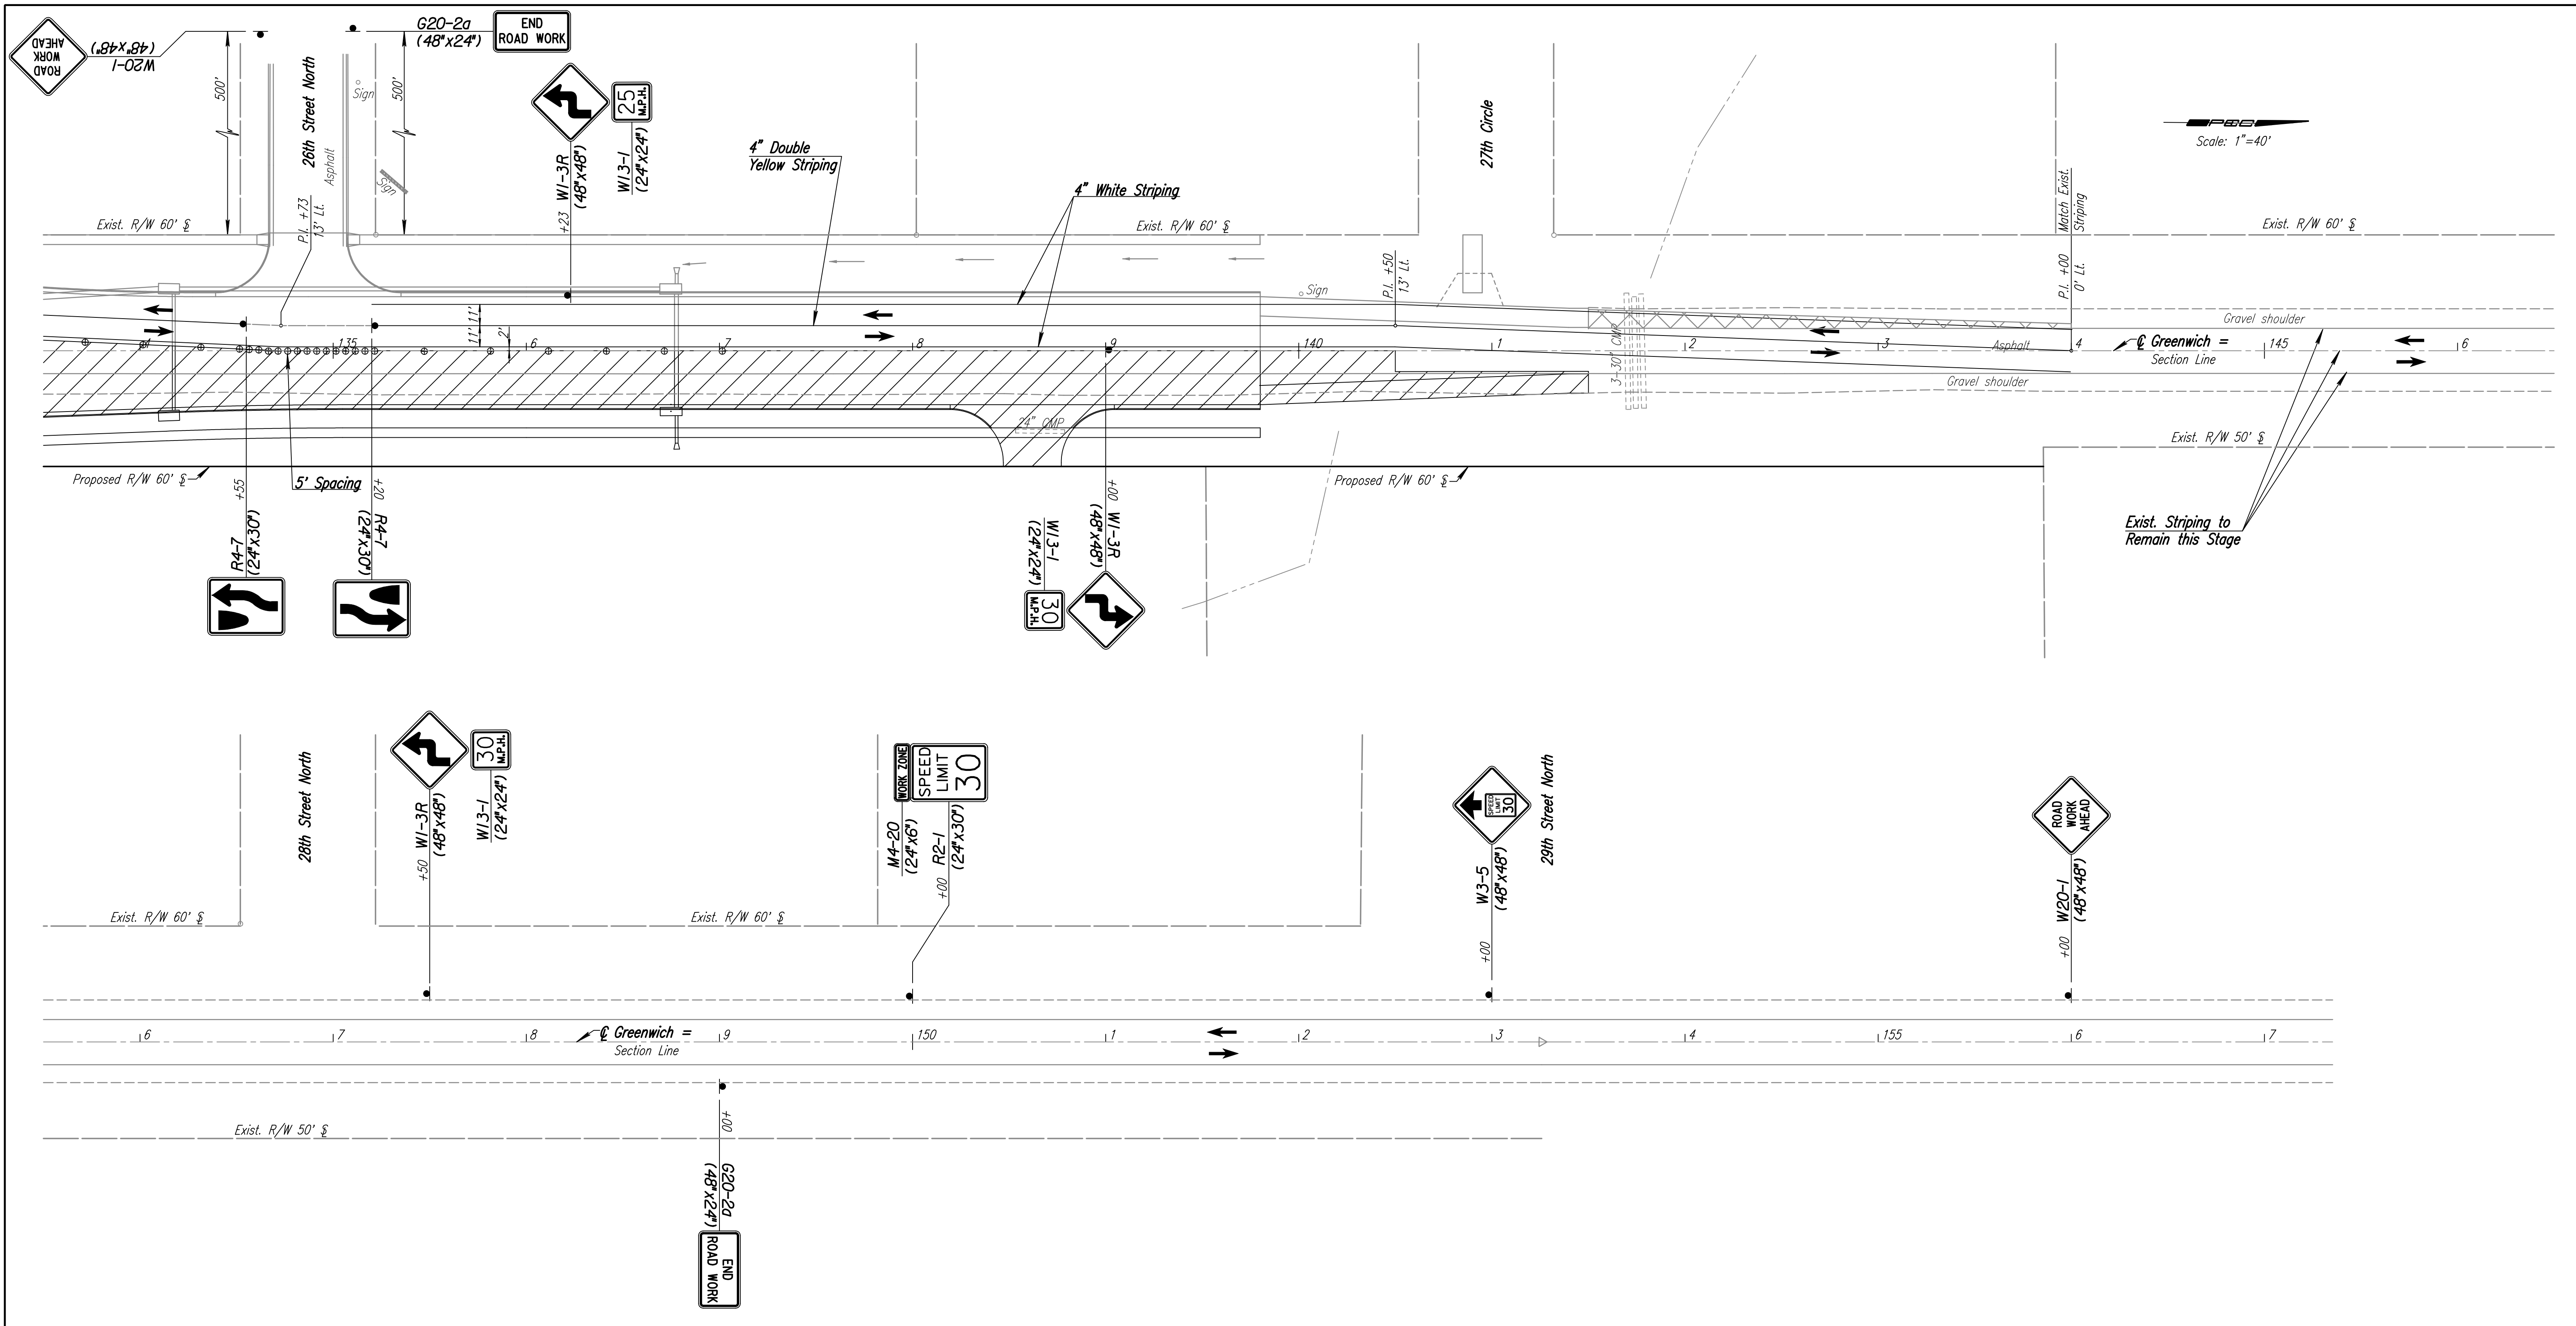

- LEGEND**
- Channelizing Devices at 30' Spacing unless otherwise Noted.
 - Temporary Pavement
 - Work Area (New Pavement)
 - Direction of Traffic
- See Plan Sheets for Utility Locations.

No.	Revision	By	Date
TRAFFIC CONTROL PLAN STAGE 3 GREENWICH RD. STA. 134+00 TO STA. 158+00 <small>JAMES L. ARMOUR, P.E. - CITY ENGINEER CITY OF WICHITA PROJECT NO. 472-84004</small>			
Professional Engineering Consultants, P.A. <small>303 S. TOPEKA • WICHITA, KANSAS 67202 316-262-2691 • FAX 316-262-3003</small>			
Designed by	RPG	Job No.	04219
Drawn by	SVB	Date	OCTOBER, 2004
			Sht. 157 of 215

