


PROJECT NO.	YEAR	SHEET NO.	TOTAL SHEETS
472-84004	2005	166	215

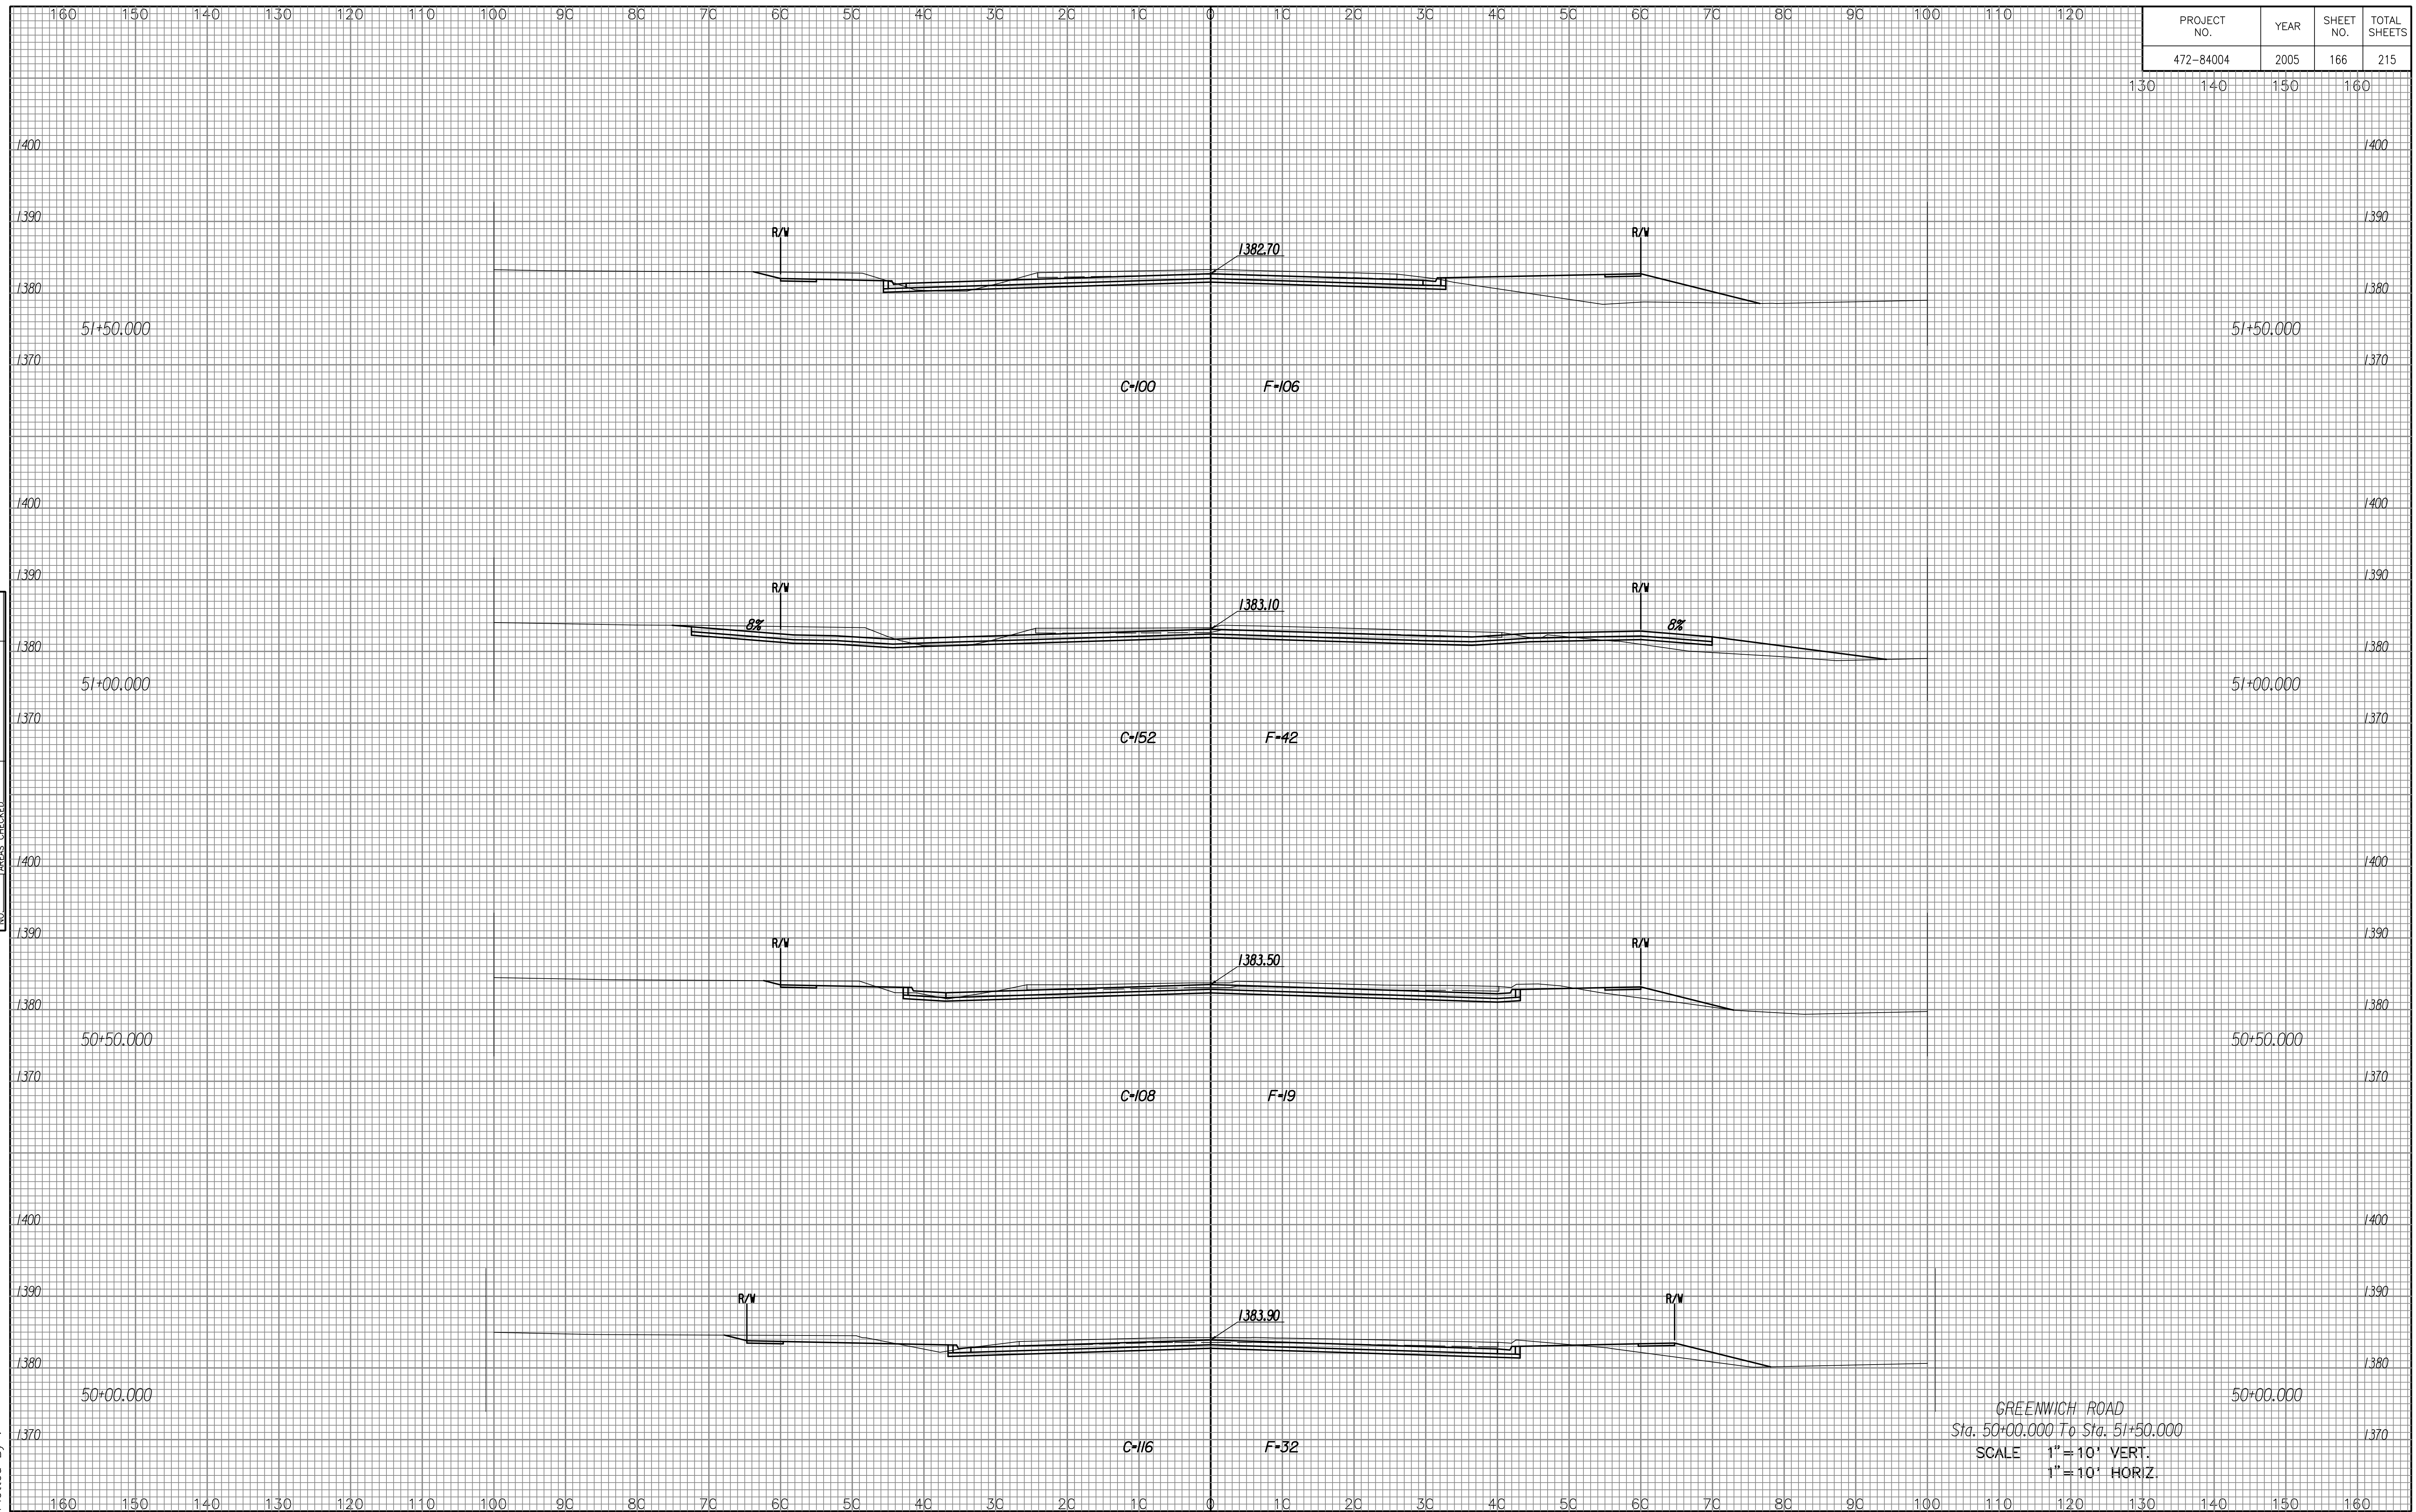

NOTE BOOK	TEMPLATE
NO.	AREAS CHECKED

Drawn By :
 Plotted By :

GREENWICH ROAD
 Sta. 50+00.000 To Sta. 51+50.000
 SCALE 1" = 10' VERT.
 1" = 10' HORIZ.