


PROJECT NO.	YEAR	SHEET NO.	TOTAL SHEETS
472-84004	2005	171	215

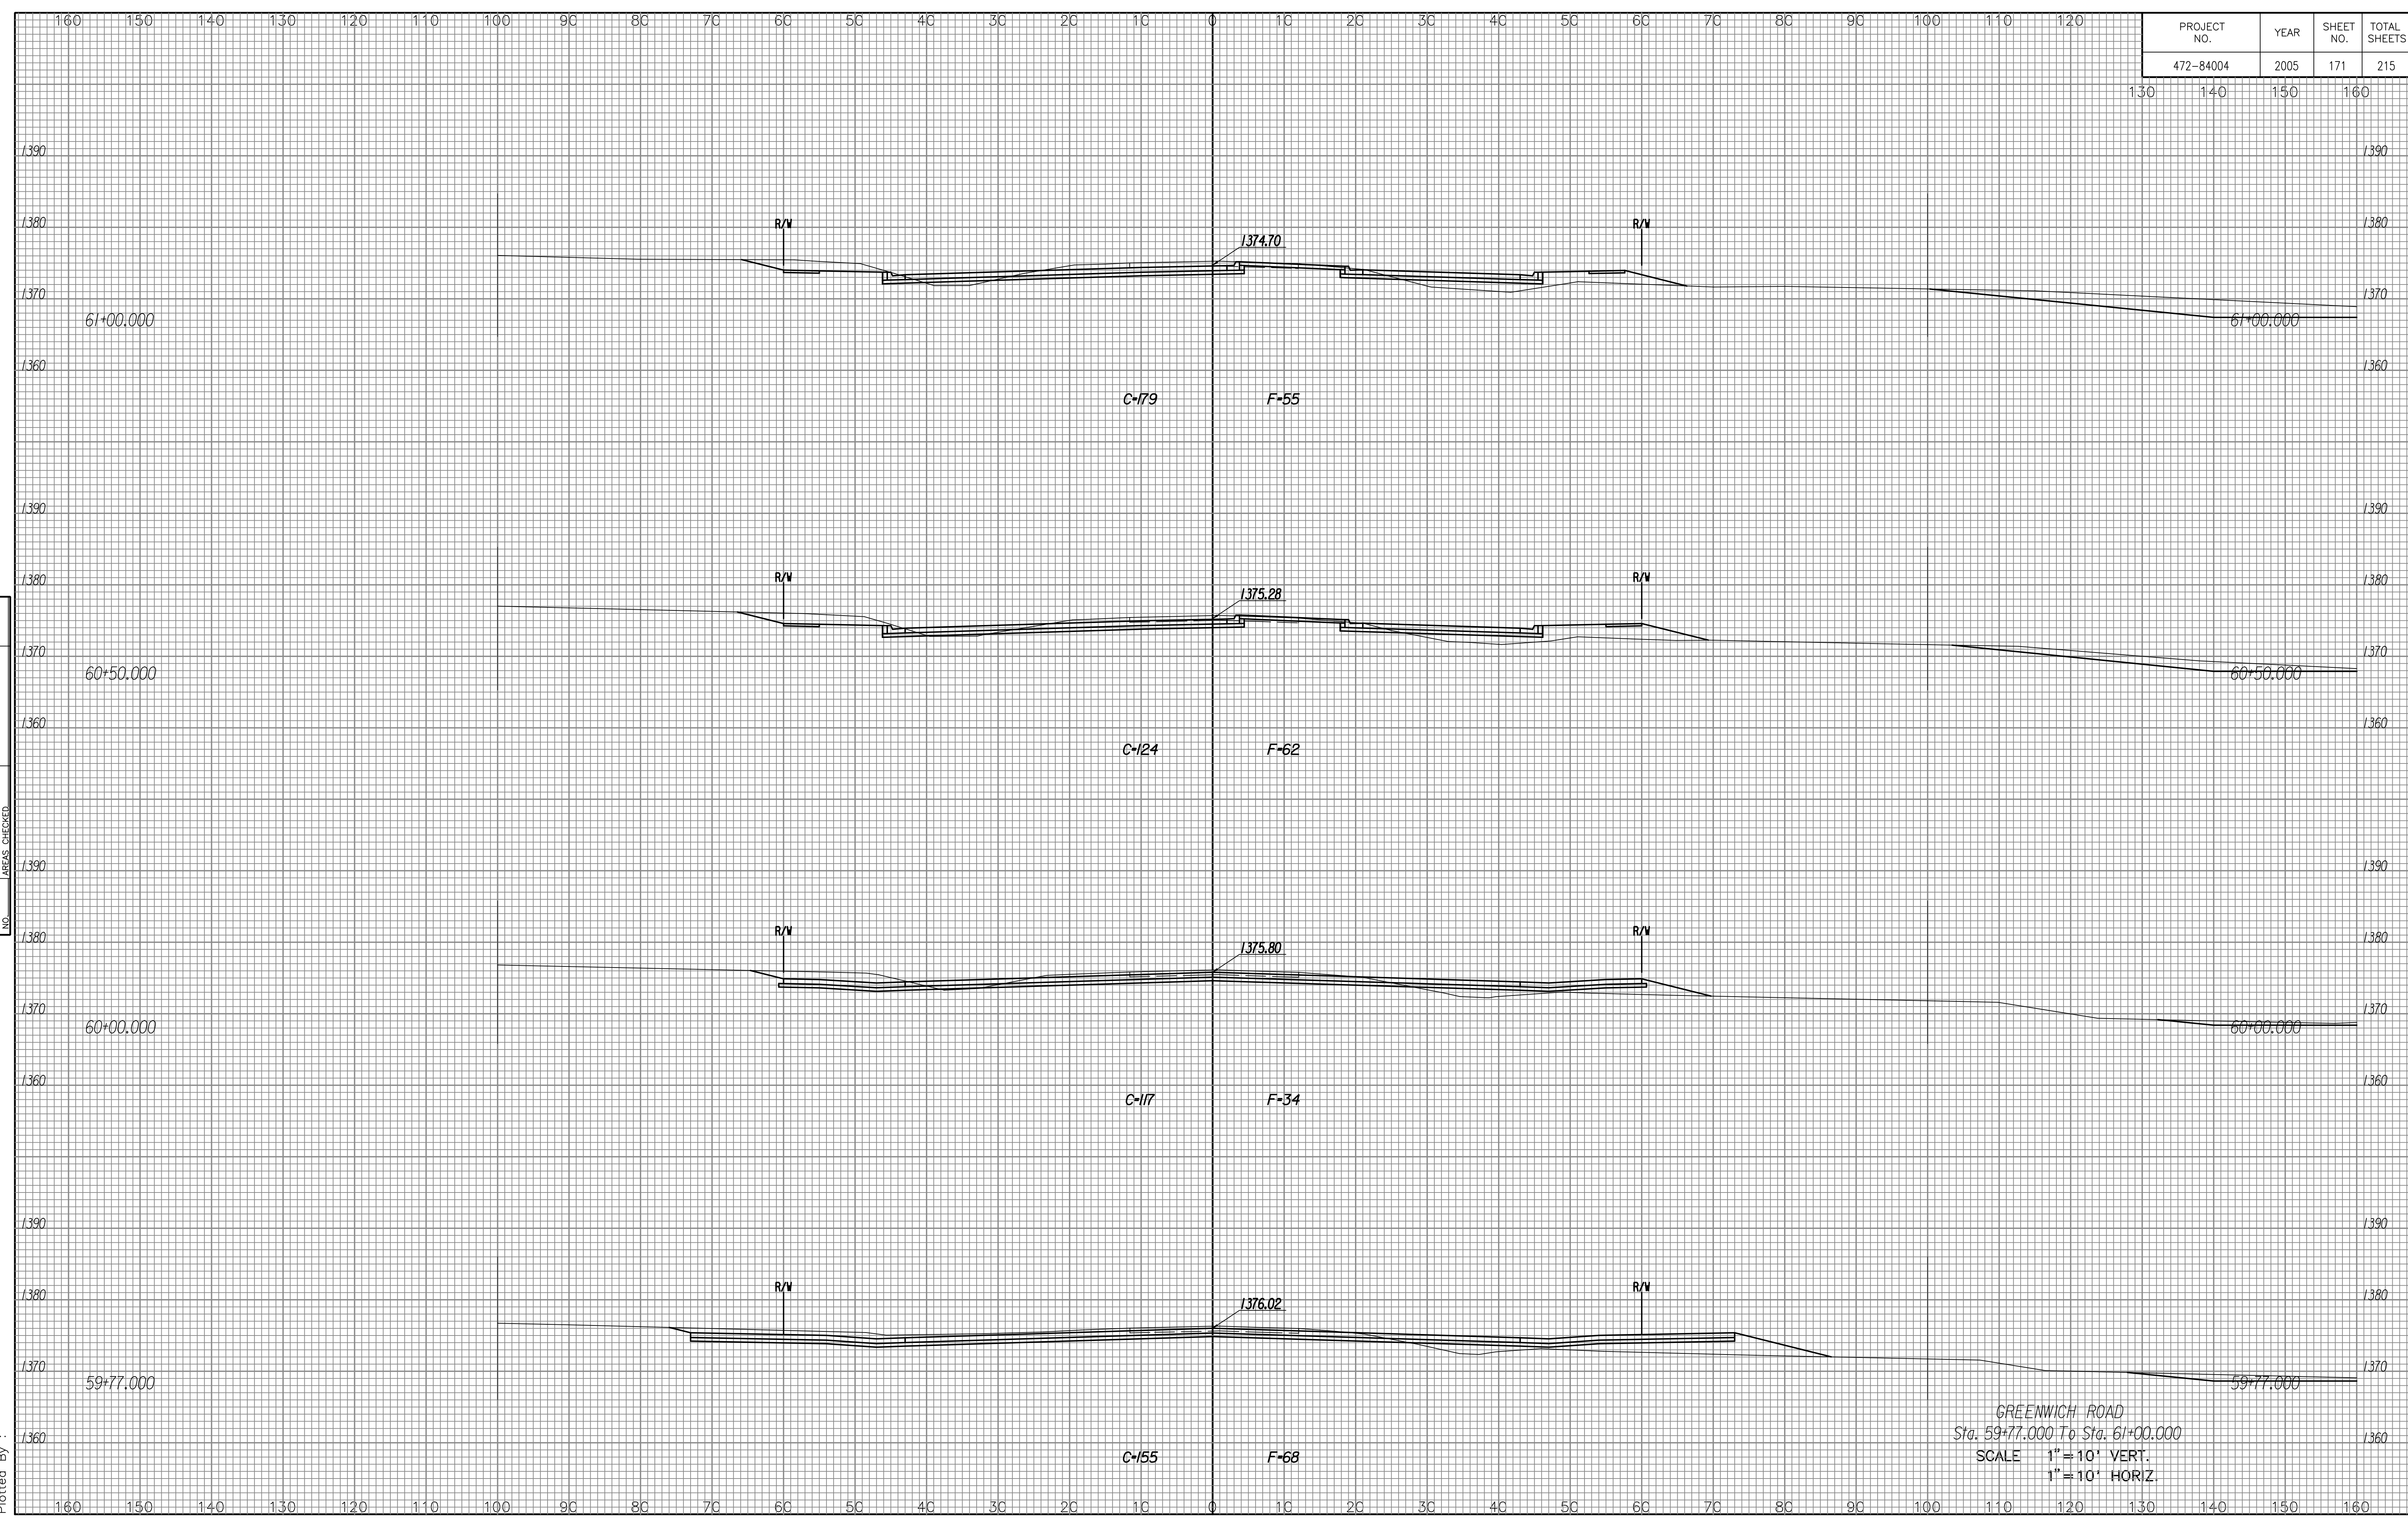

NOTE BOOK NO.	TEMPLATE AREAS CHECKED

Drawn By :  
Plotted By :

GREENWICH ROAD  
Sta. 59+77.000 To Sta. 61+00.000  
SCALE 1" = 10' VERT.  
1" = 10' HORIZ.