


| PROJECT NO. | YEAR | SHEET NO. | TOTAL SHEETS |
|-------------|------|-----------|--------------|
| 472-84004   | 2005 | 172       | 215          |

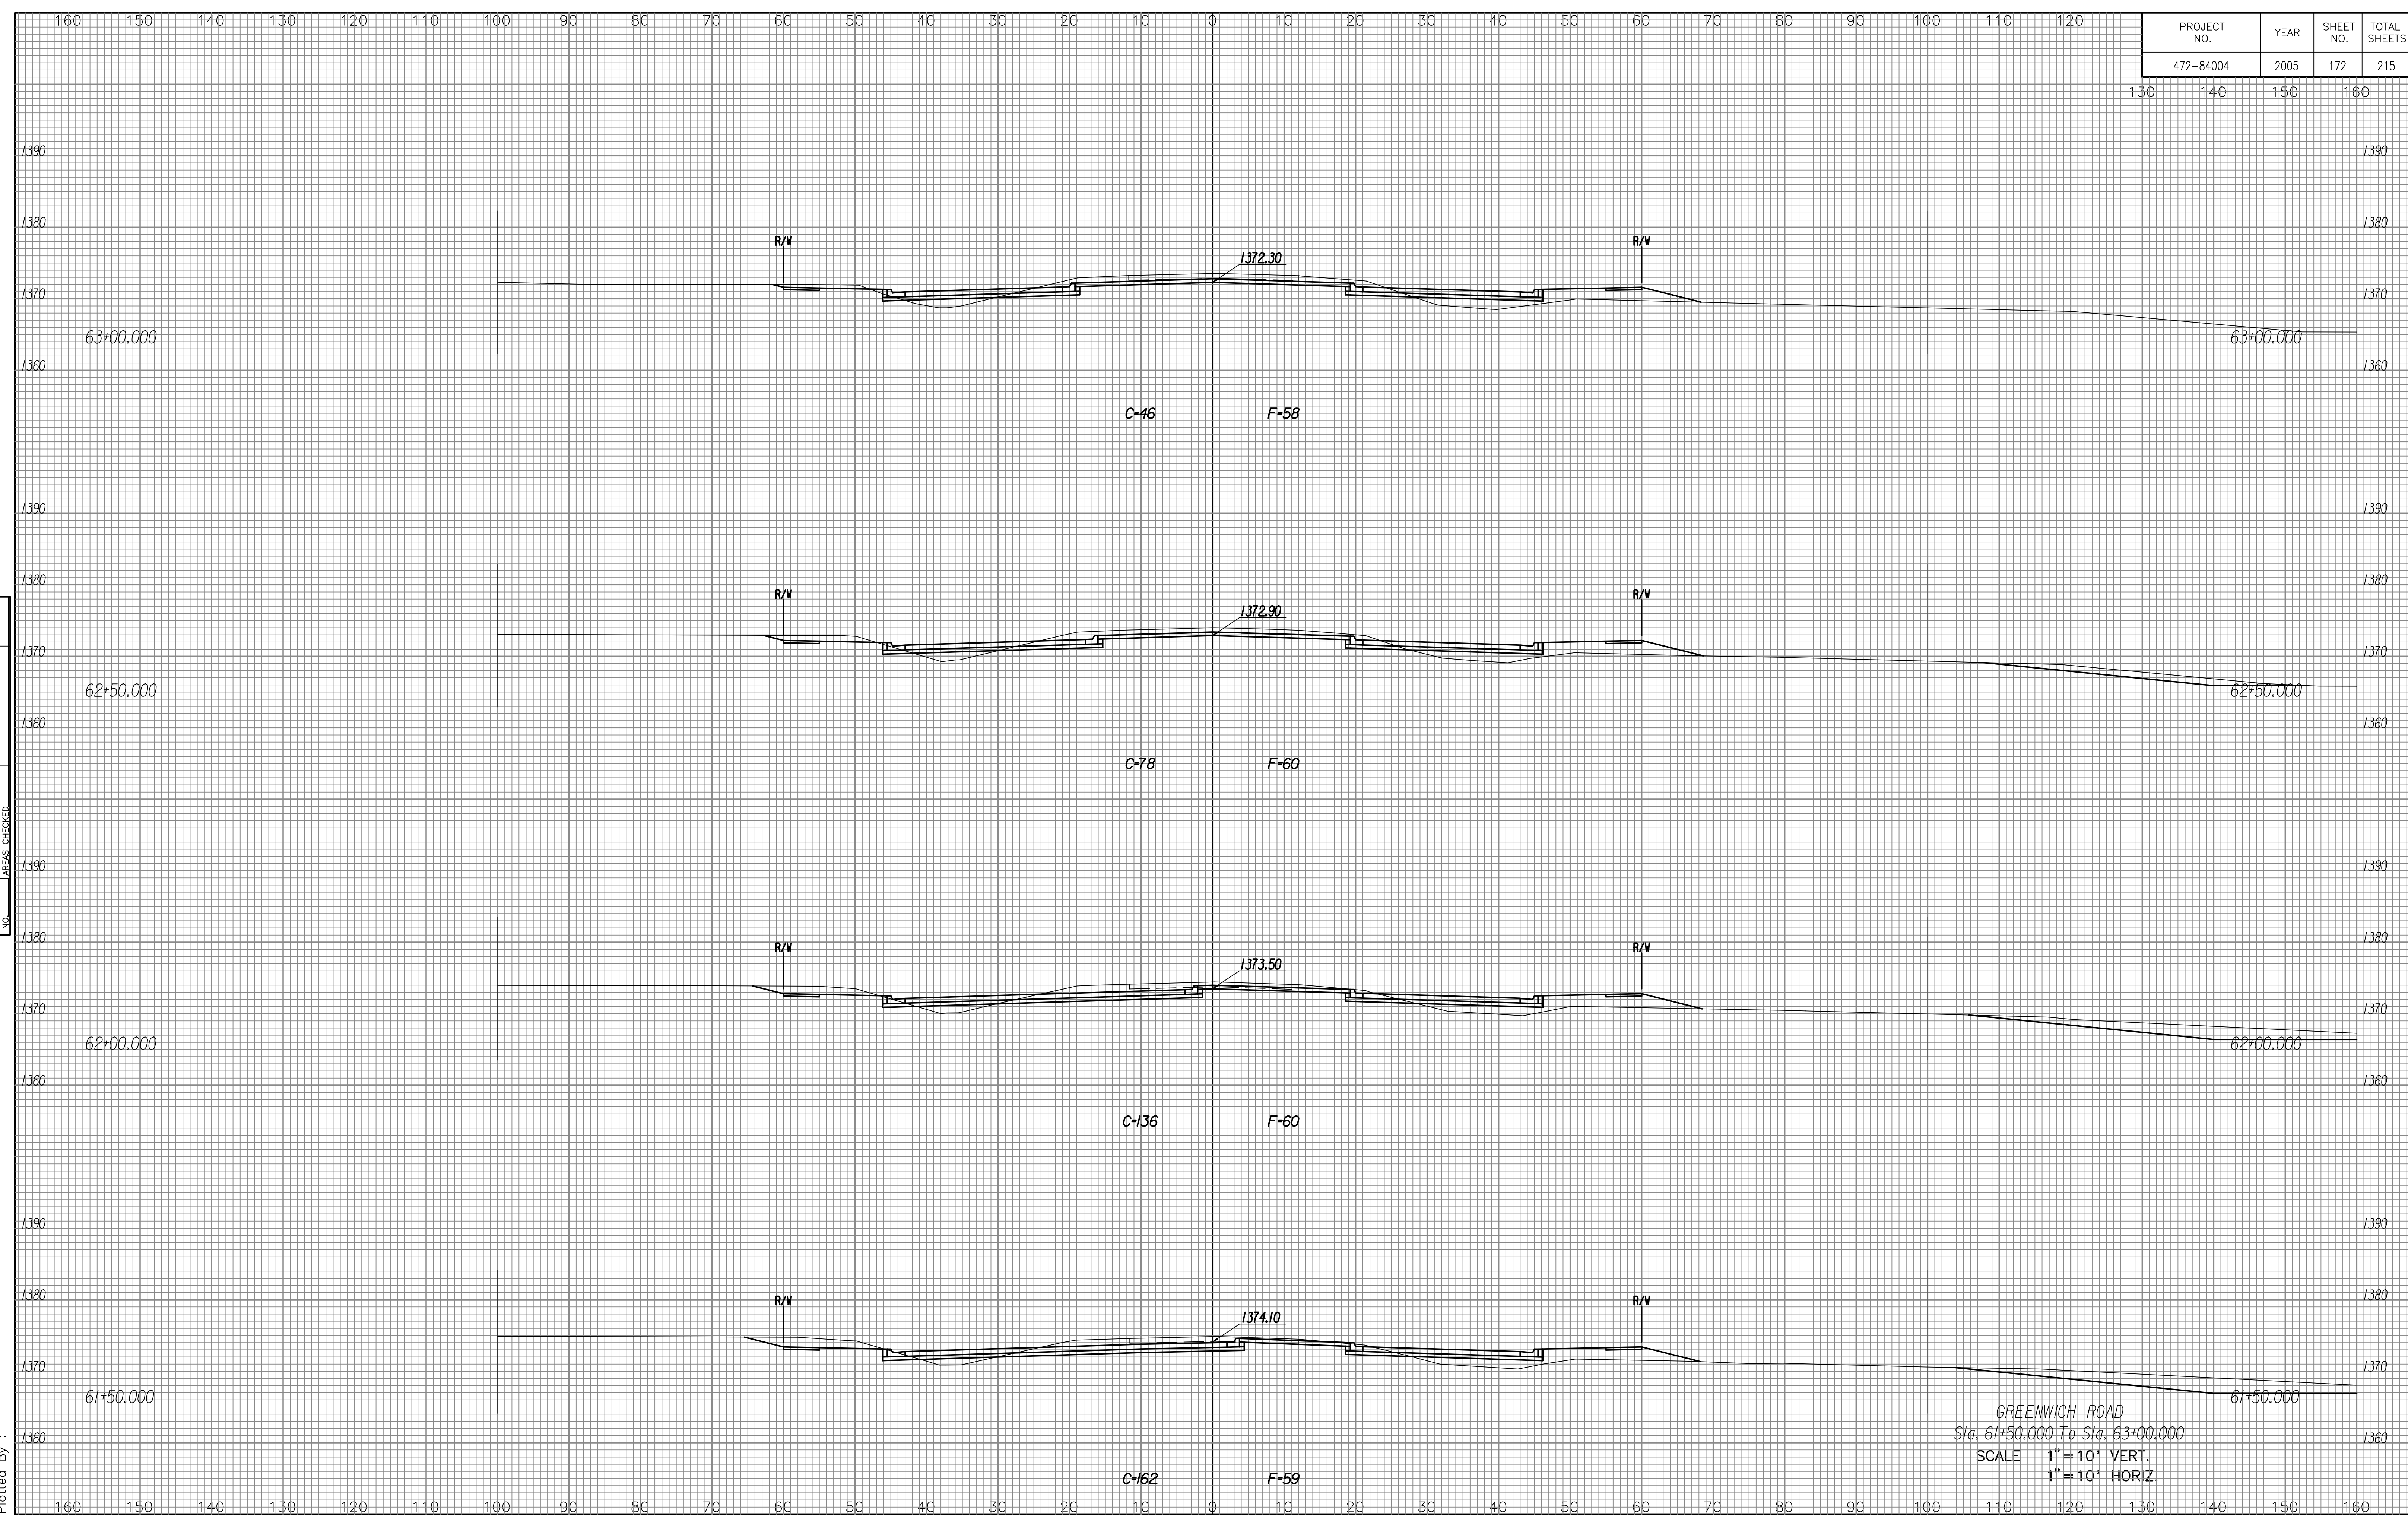

| NOTE BOOK NO. | TEMPLATE AREAS CHECKED |
|---------------|------------------------|
|               |                        |
|               |                        |
Drawn By :  
Plotted By :

GREENWICH ROAD  
Sta. 61+50.000 To Sta. 63+00.000  
SCALE 1" = 10' VERT.  
1" = 10' HORIZ.