


PROJECT NO.	YEAR	SHEET NO.	TOTAL SHEETS
472-84004	2005	179	215

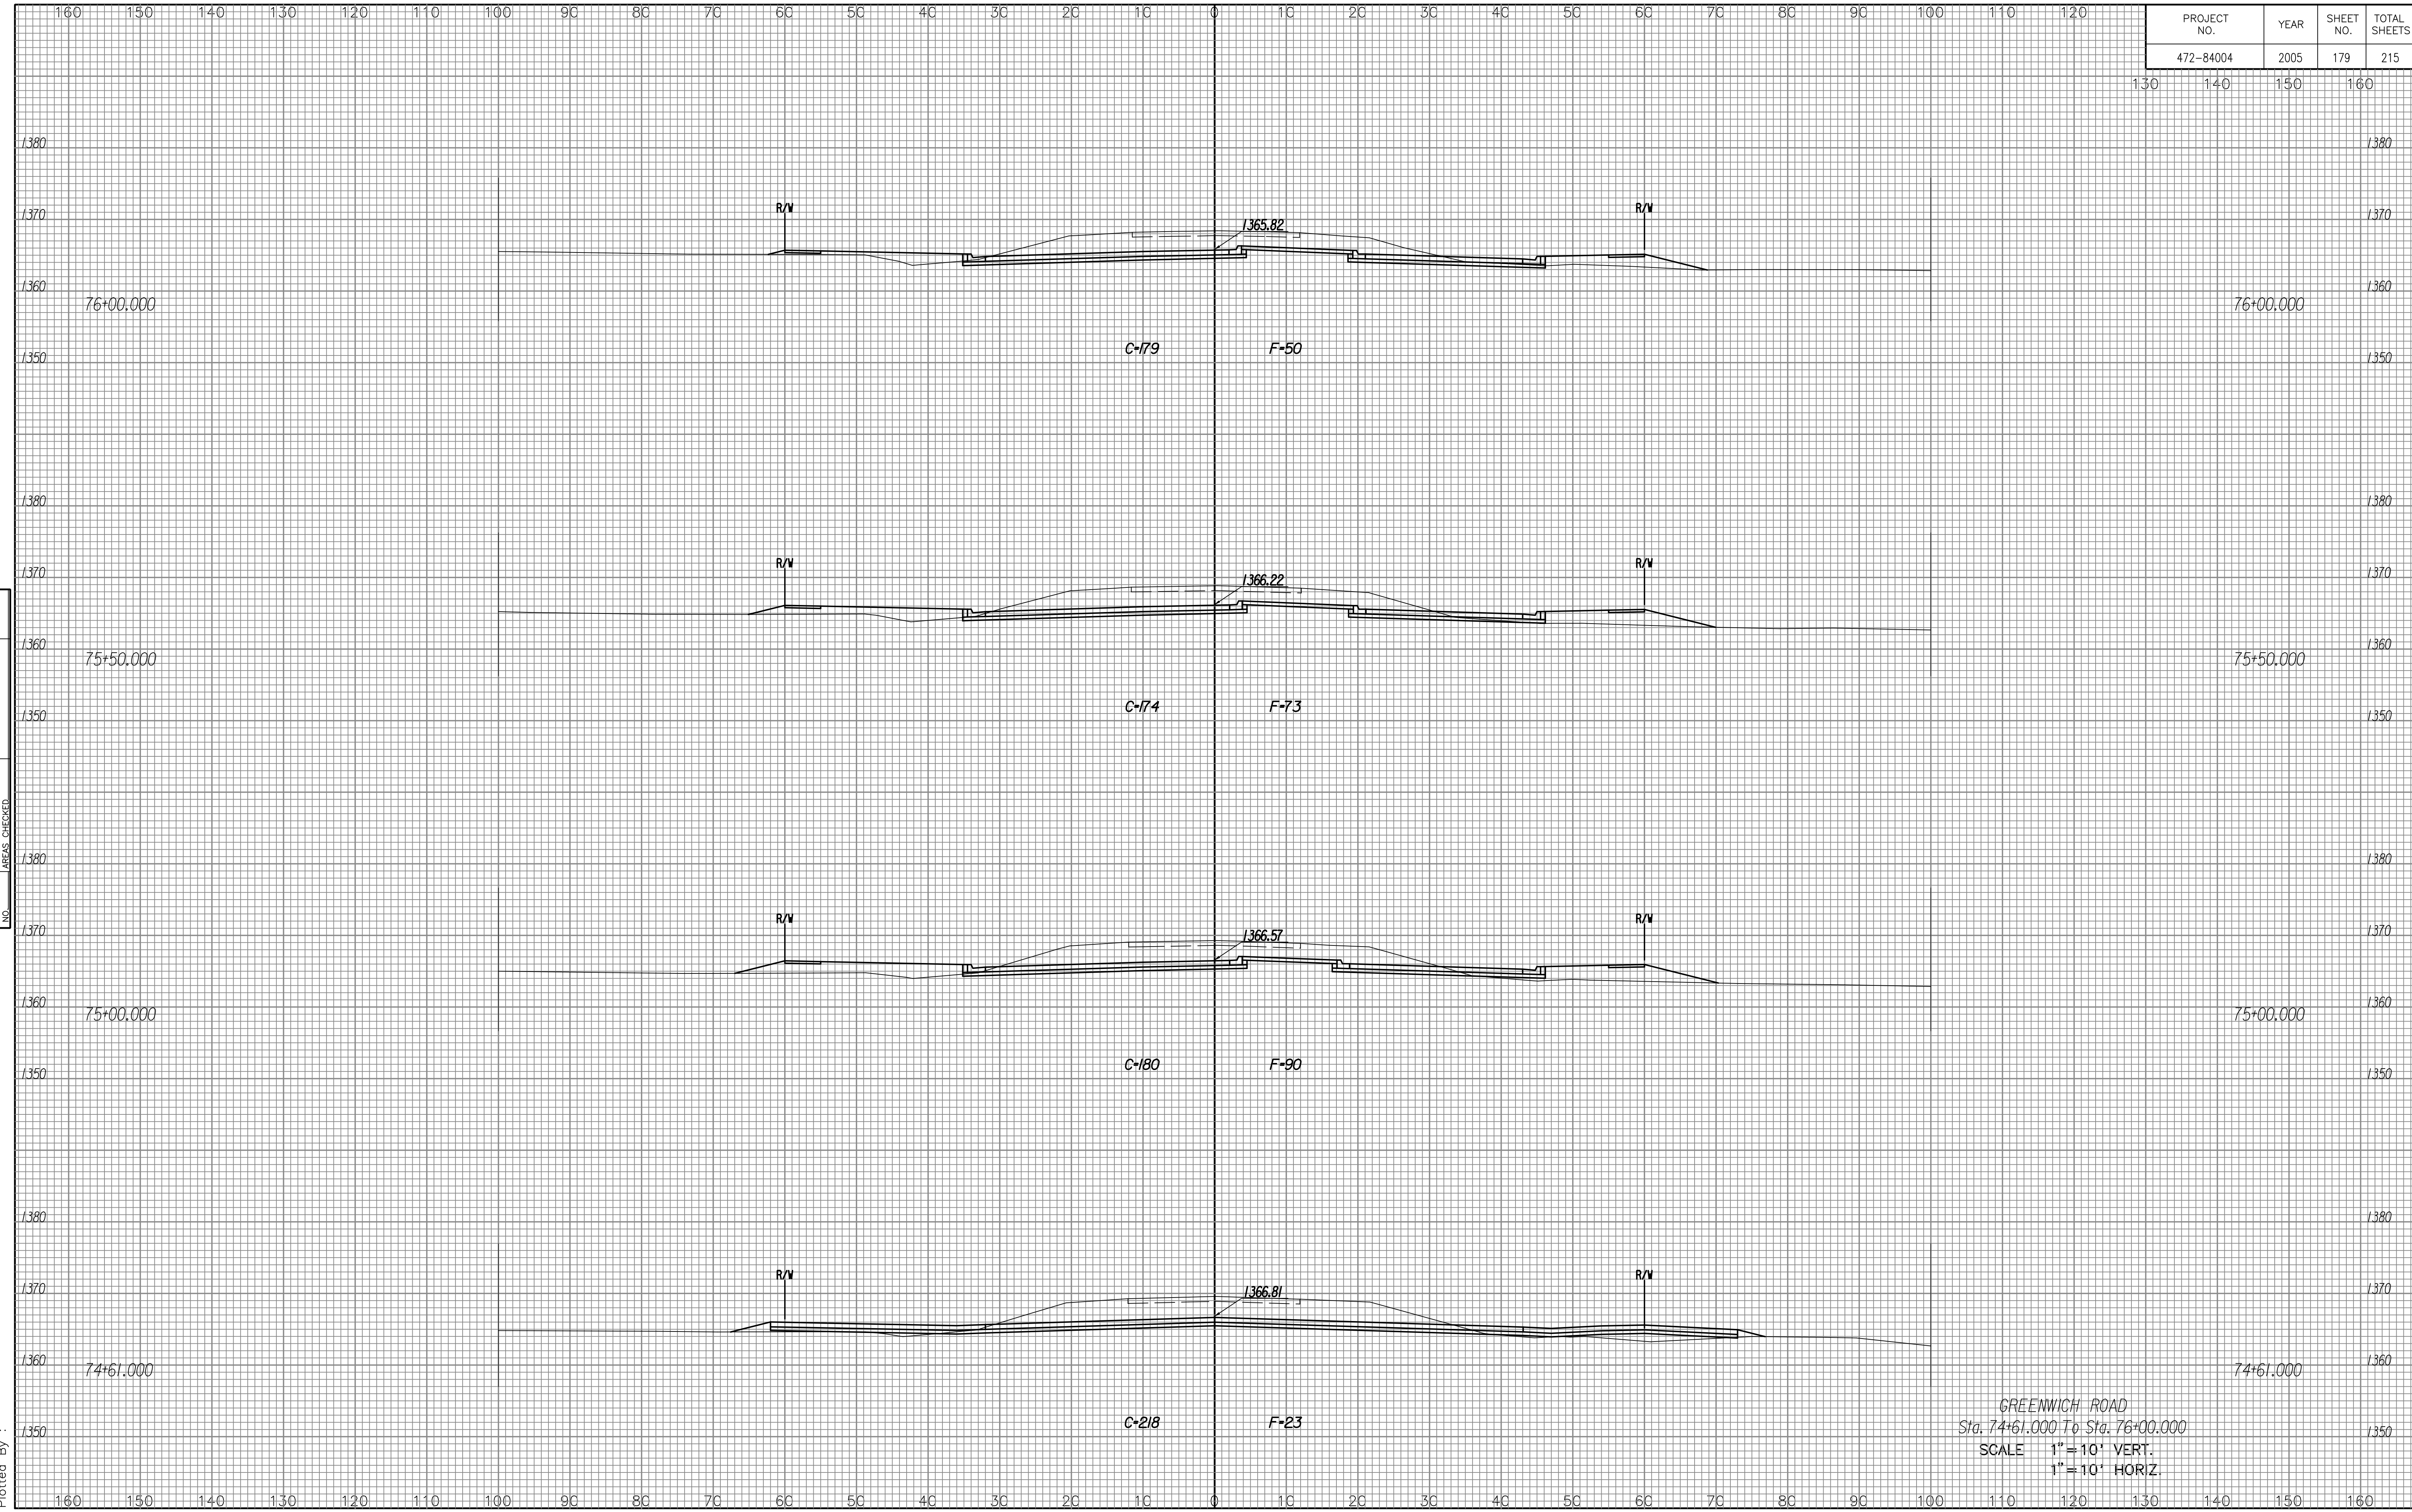

NOTE BOOK	NO.
TEMPLATE	
AREAS	
CHECKED	

Drawn By :  
Plotted By :

GREENWICH ROAD  
Sta. 74+61.000 To Sta. 76+00.000  
SCALE 1" = 10' VERT.  
1" = 10' HORIZ.