


PROJECT NO.	YEAR	SHEET NO.	TOTAL SHEETS
472-84004	2005	184	215

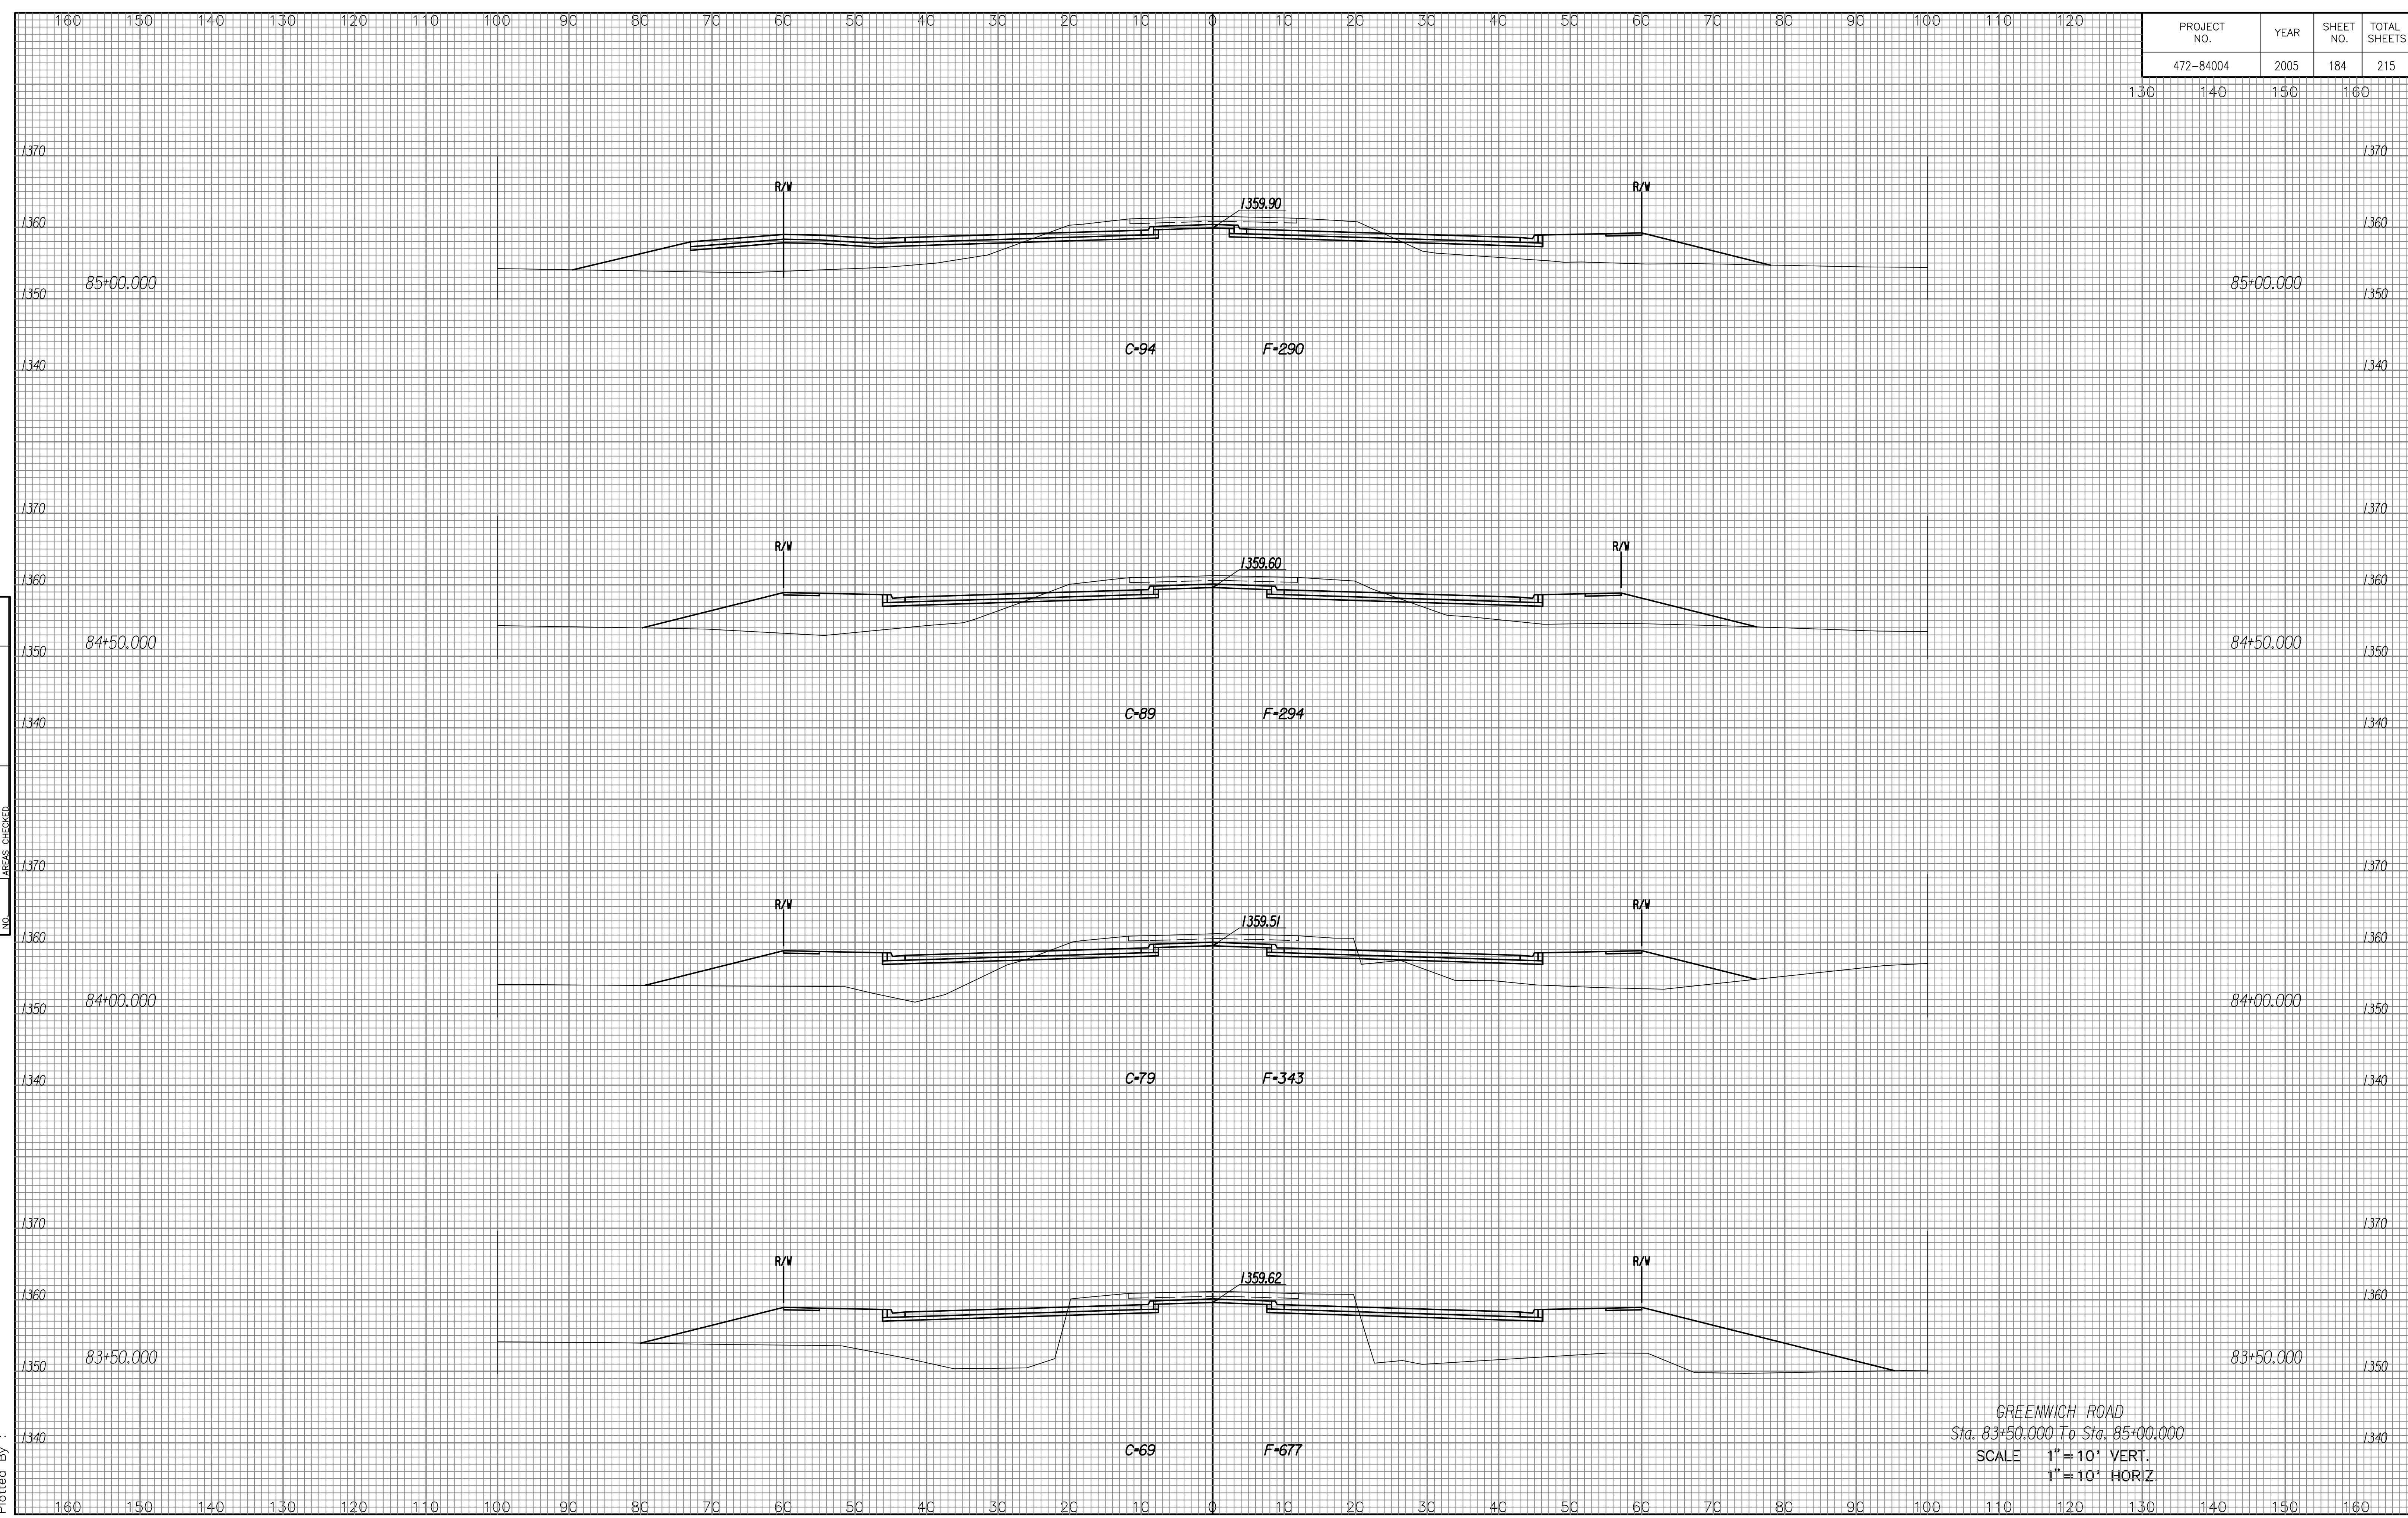

NOTE BOOK	NO.
TEMPLATE	
AREAS	
AREAS CHECKED	

Drawn By :  
Plotted By :

GREENWICH ROAD  
Sta. 83+50.000 To Sta. 85+00.000  
SCALE 1" = 10' VERT.  
1" = 10' HORIZ.