


PROJECT NO.	YEAR	SHEET NO.	TOTAL SHEETS
472-84004	2005	194	215

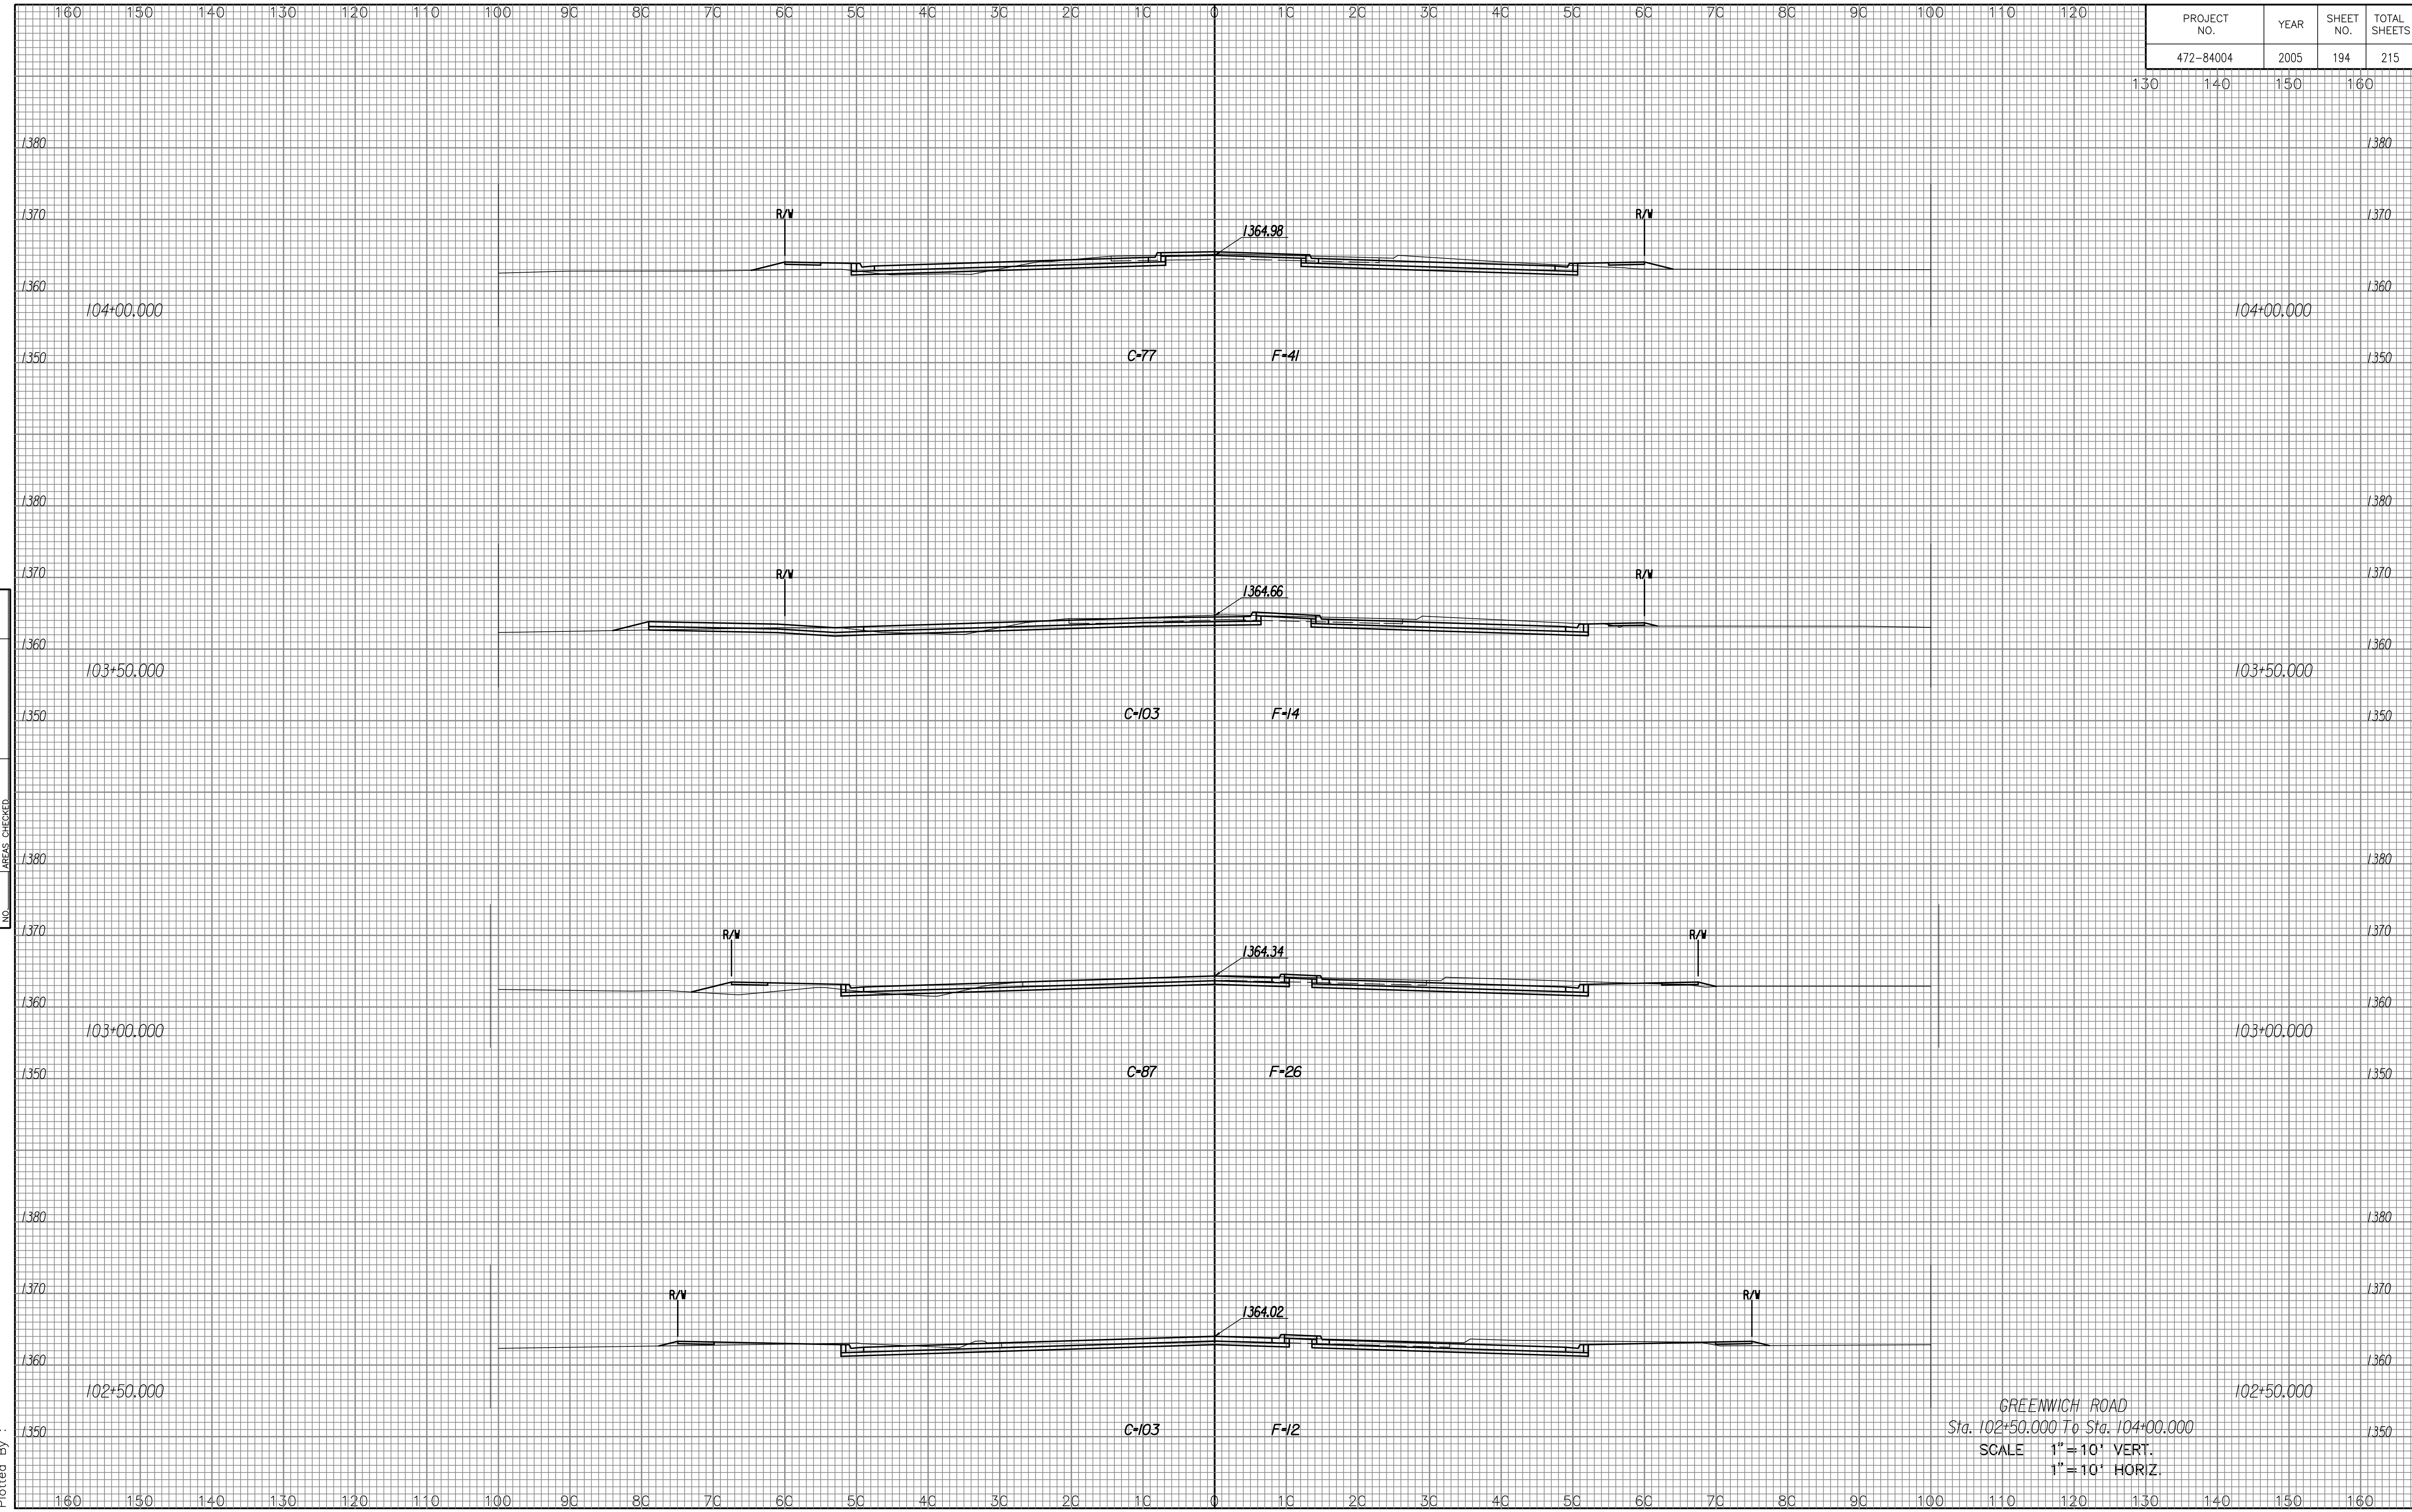

NOTE BOOK NO.	TEMPLATE AREAS CHECKED

Drawn By :
Plotted By :

GREENWICH ROAD
Sta. 102+50.000 To Sta. 104+00.000
SCALE 1" = 10' VERT.
1" = 10' HORIZ.