
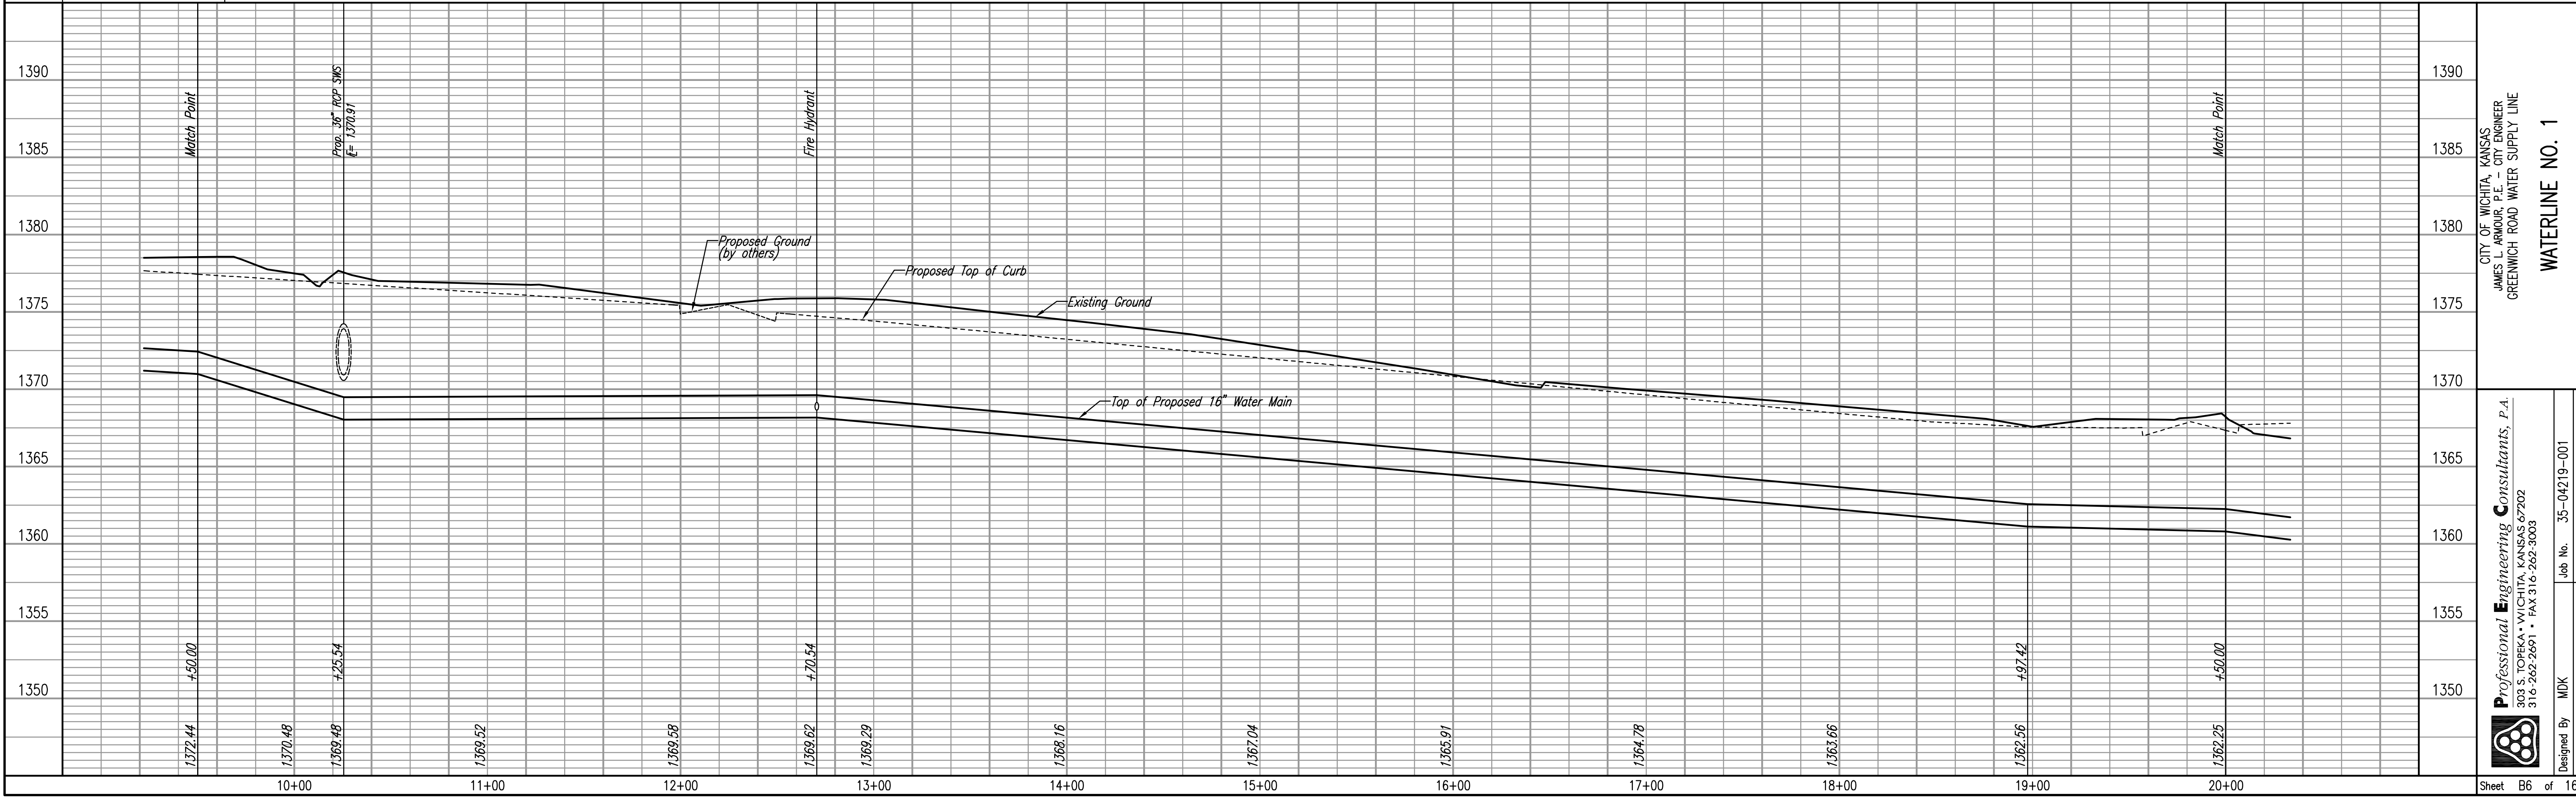


PLAN	CHECKED	DATE
	CHECKED	
BY		

PROFILE	CHECKED	DATE
	CHECKED	
BY		

DSNR: OPER: CSI SCALE: 1=40.00
 J:\SENTOUT\2004\04219\2005-10-19 to City (Parts A & B)\Waterline\06-Line01 10-19-2005 02:09:49 pm

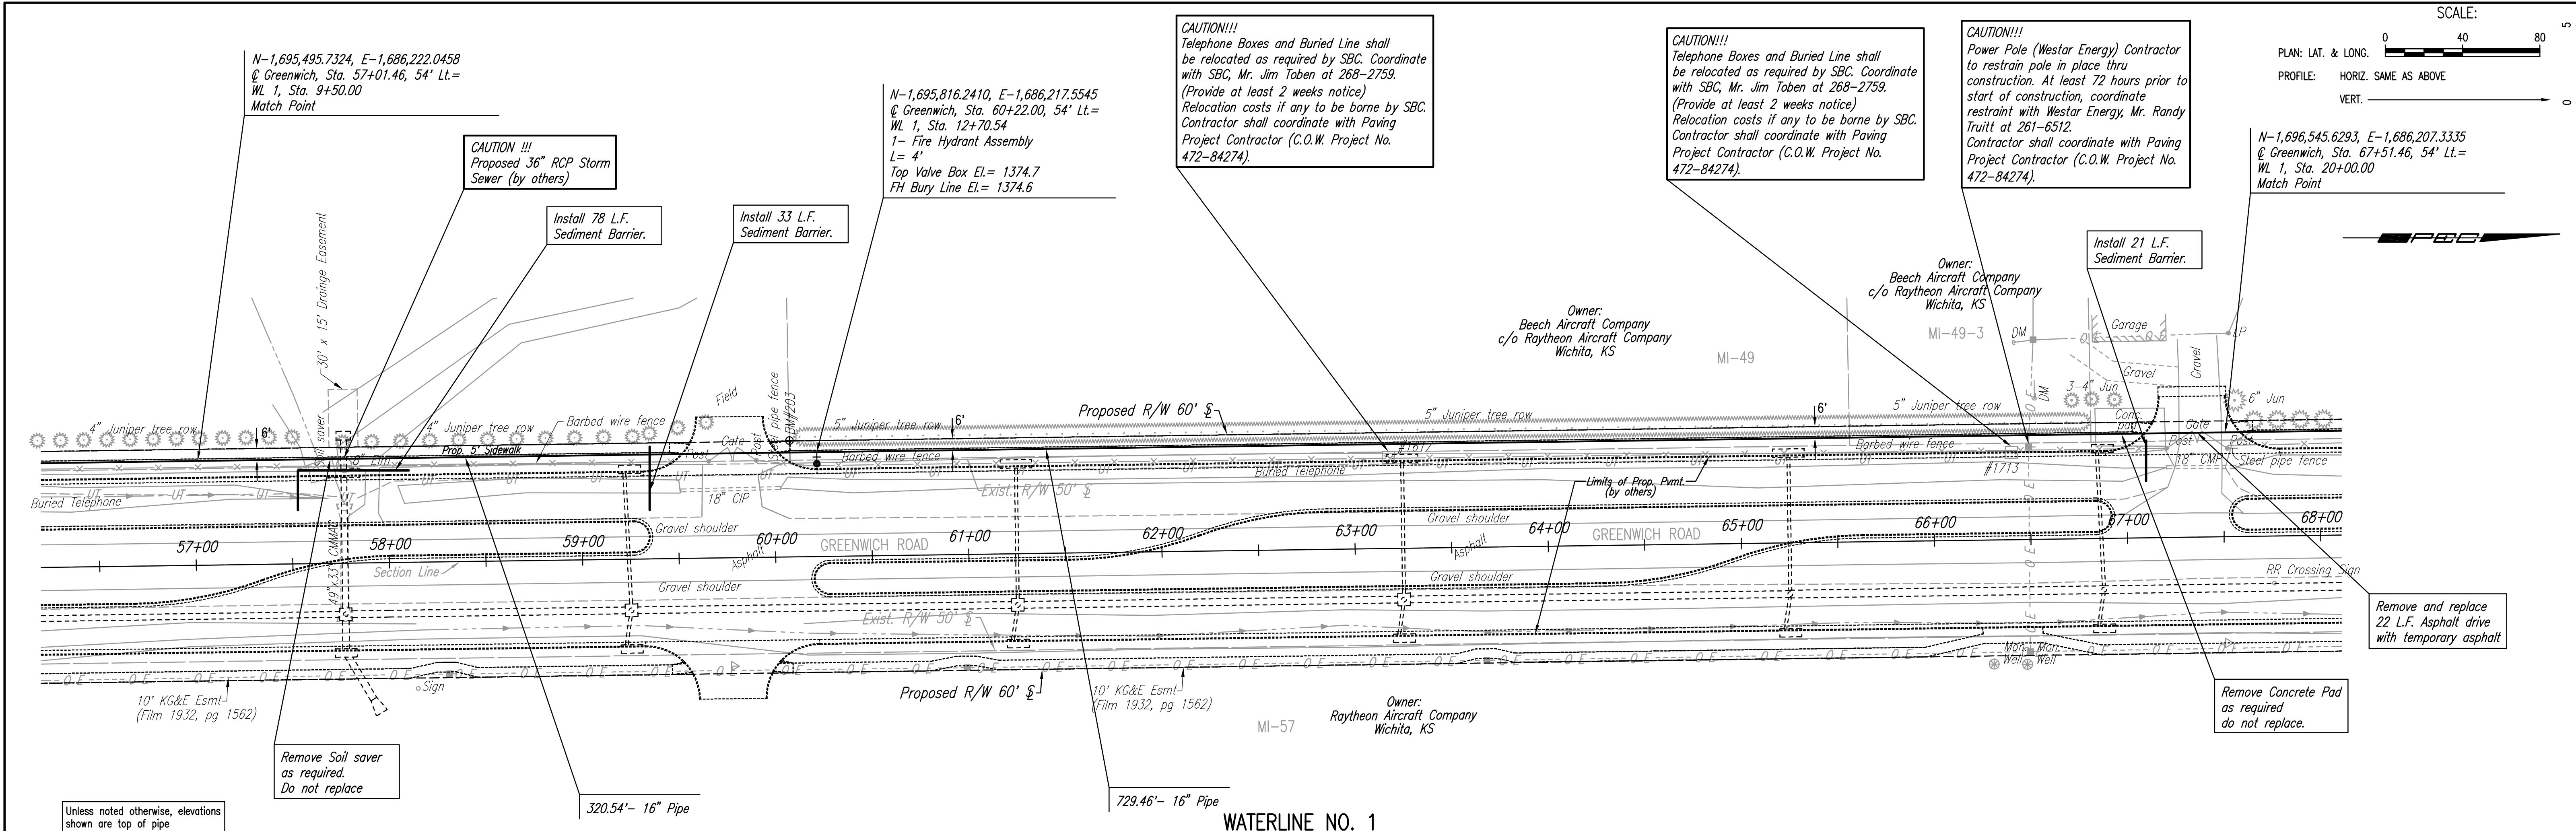

CITY OF WICHITA, KANSAS
 JAMES L. ARMOUR, P.E. - CITY ENGINEER
 GREENWICH ROAD WATER SUPPLY LINE
WATERLINE NO. 1
 CITY OF WICHITA PROJECT NO. 448-50066