
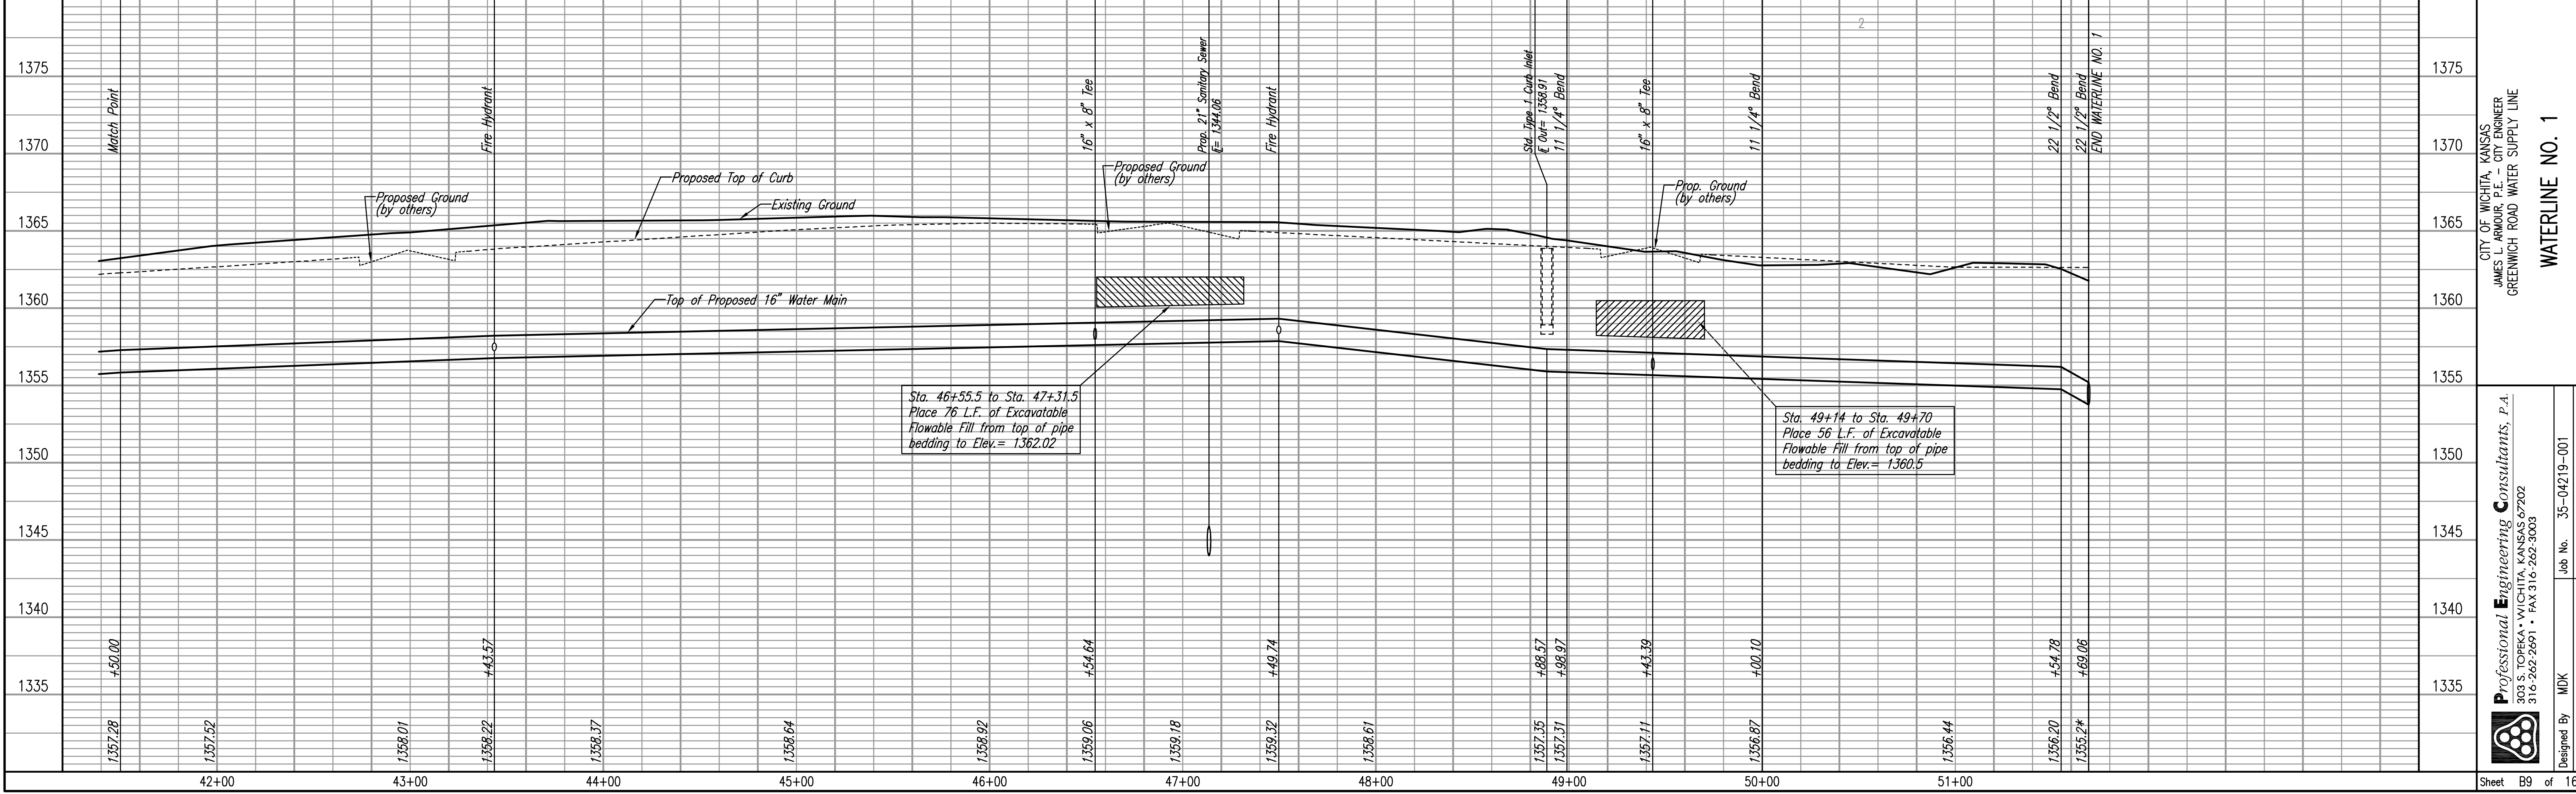


PLAN	CHECKED	DATE
	CHECKED	

PROFILE	CHECKED	DATE
	CHECKED	

DSNR: OPER: CSI SCALE: 1"=40.00
 J:\SENTOUT\2004\04219\2005-10-19 to City (Parts A & B)\Waterline\09-Line01 10-19-2005 02:11:16 pm

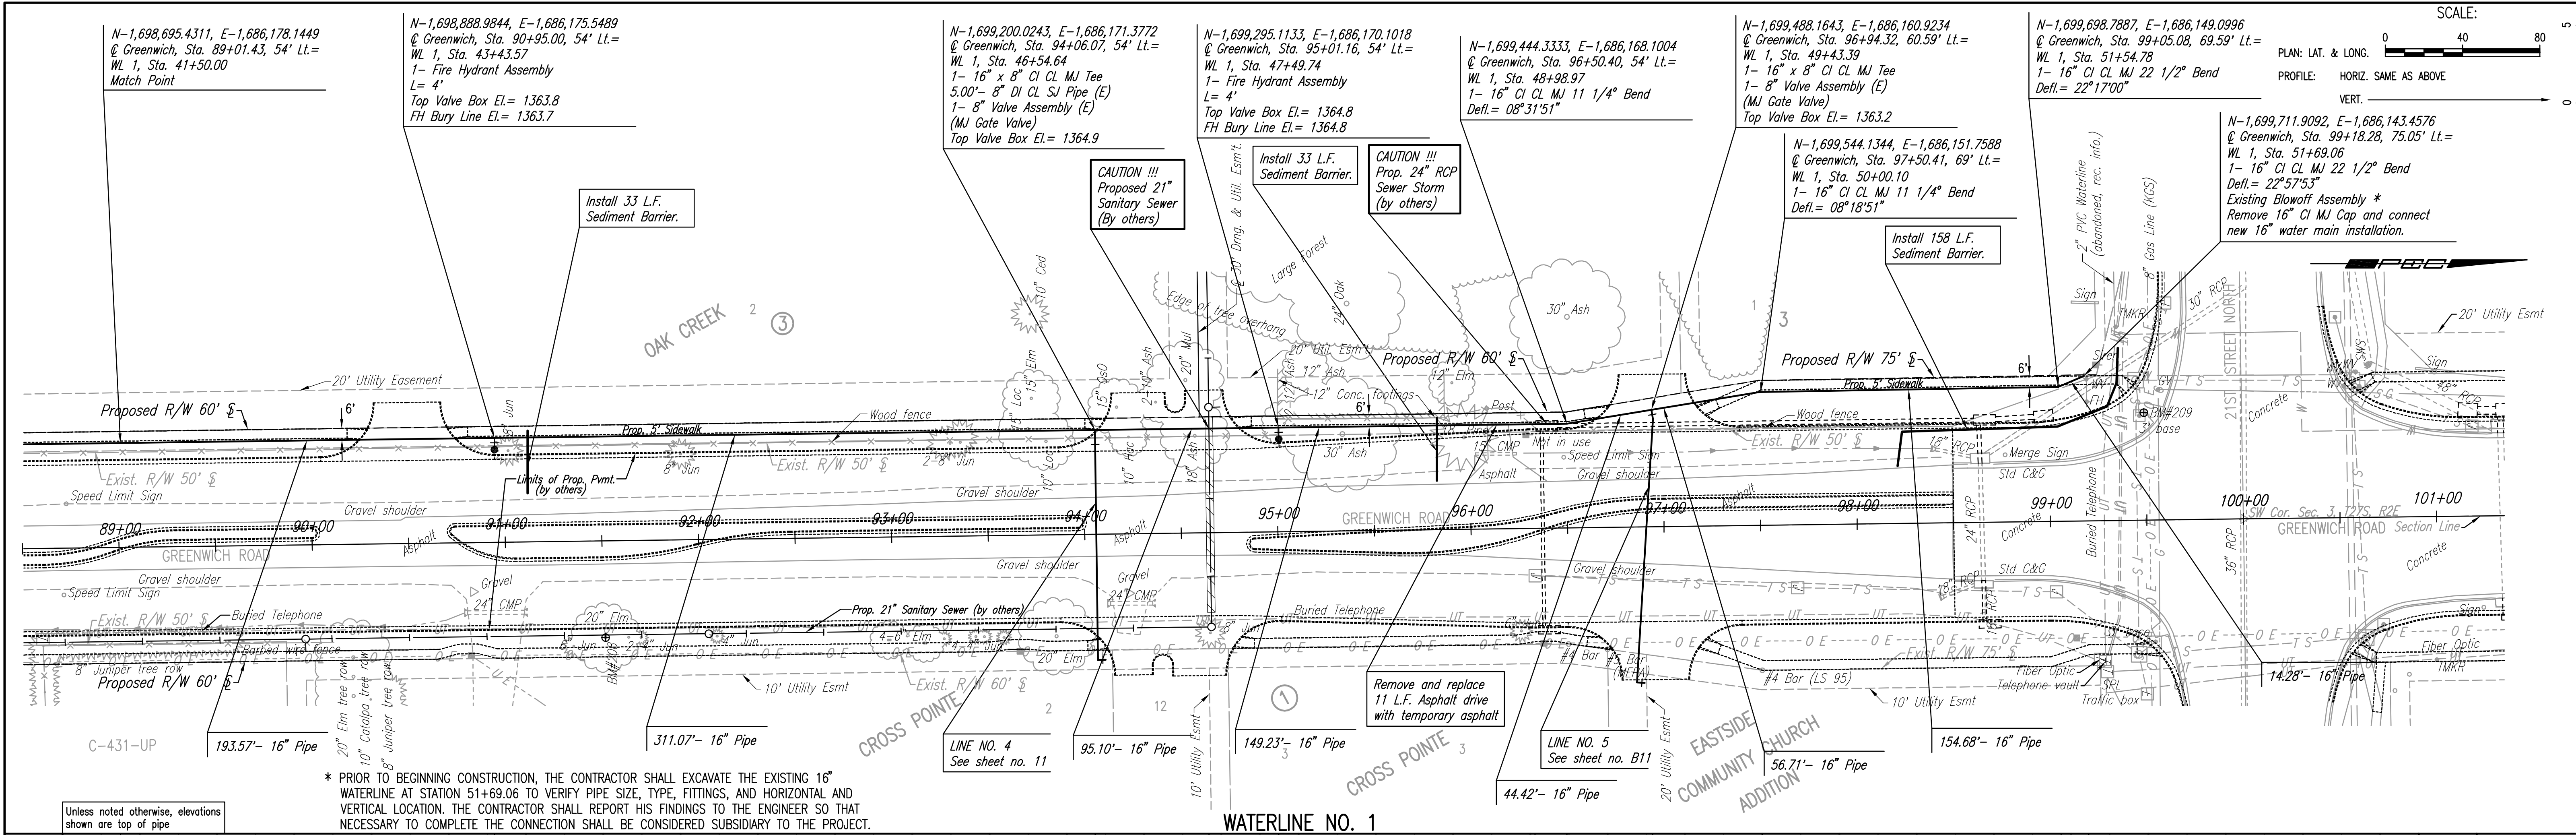

SCALE: 0 40 80
 PLAN: LAT. & LONG.
 PROFILE: HORIZ. SAME AS ABOVE
 VERT. 0 5

Professional Engineering Consultants, P.A.
 803 S. TOPKA AVENUE, WICHITA, KANSAS 67202
 316-262-2691 • FAX 316-262-3008

Designed By MDK
 Drawn By JCA, CSL

Job No. 35-04219-001
 Date May 2003

CITY OF WICHITA, KANSAS
 JAMES L. ARMOUR, P.E. - CITY ENGINEER
 GREENWICH ROAD WATER SUPPLY LINE

WATERLINE NO. 1
 CITY OF WICHITA PROJECT NO. 448-50066

Sheet 89 of 16