
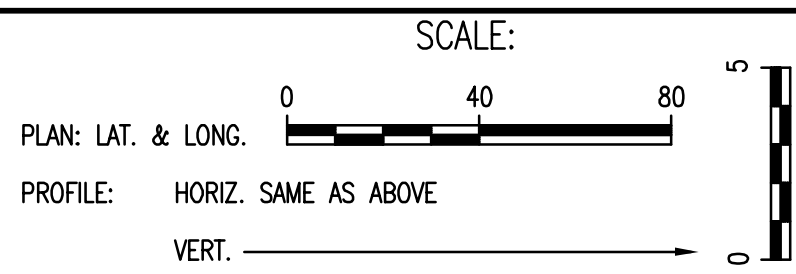
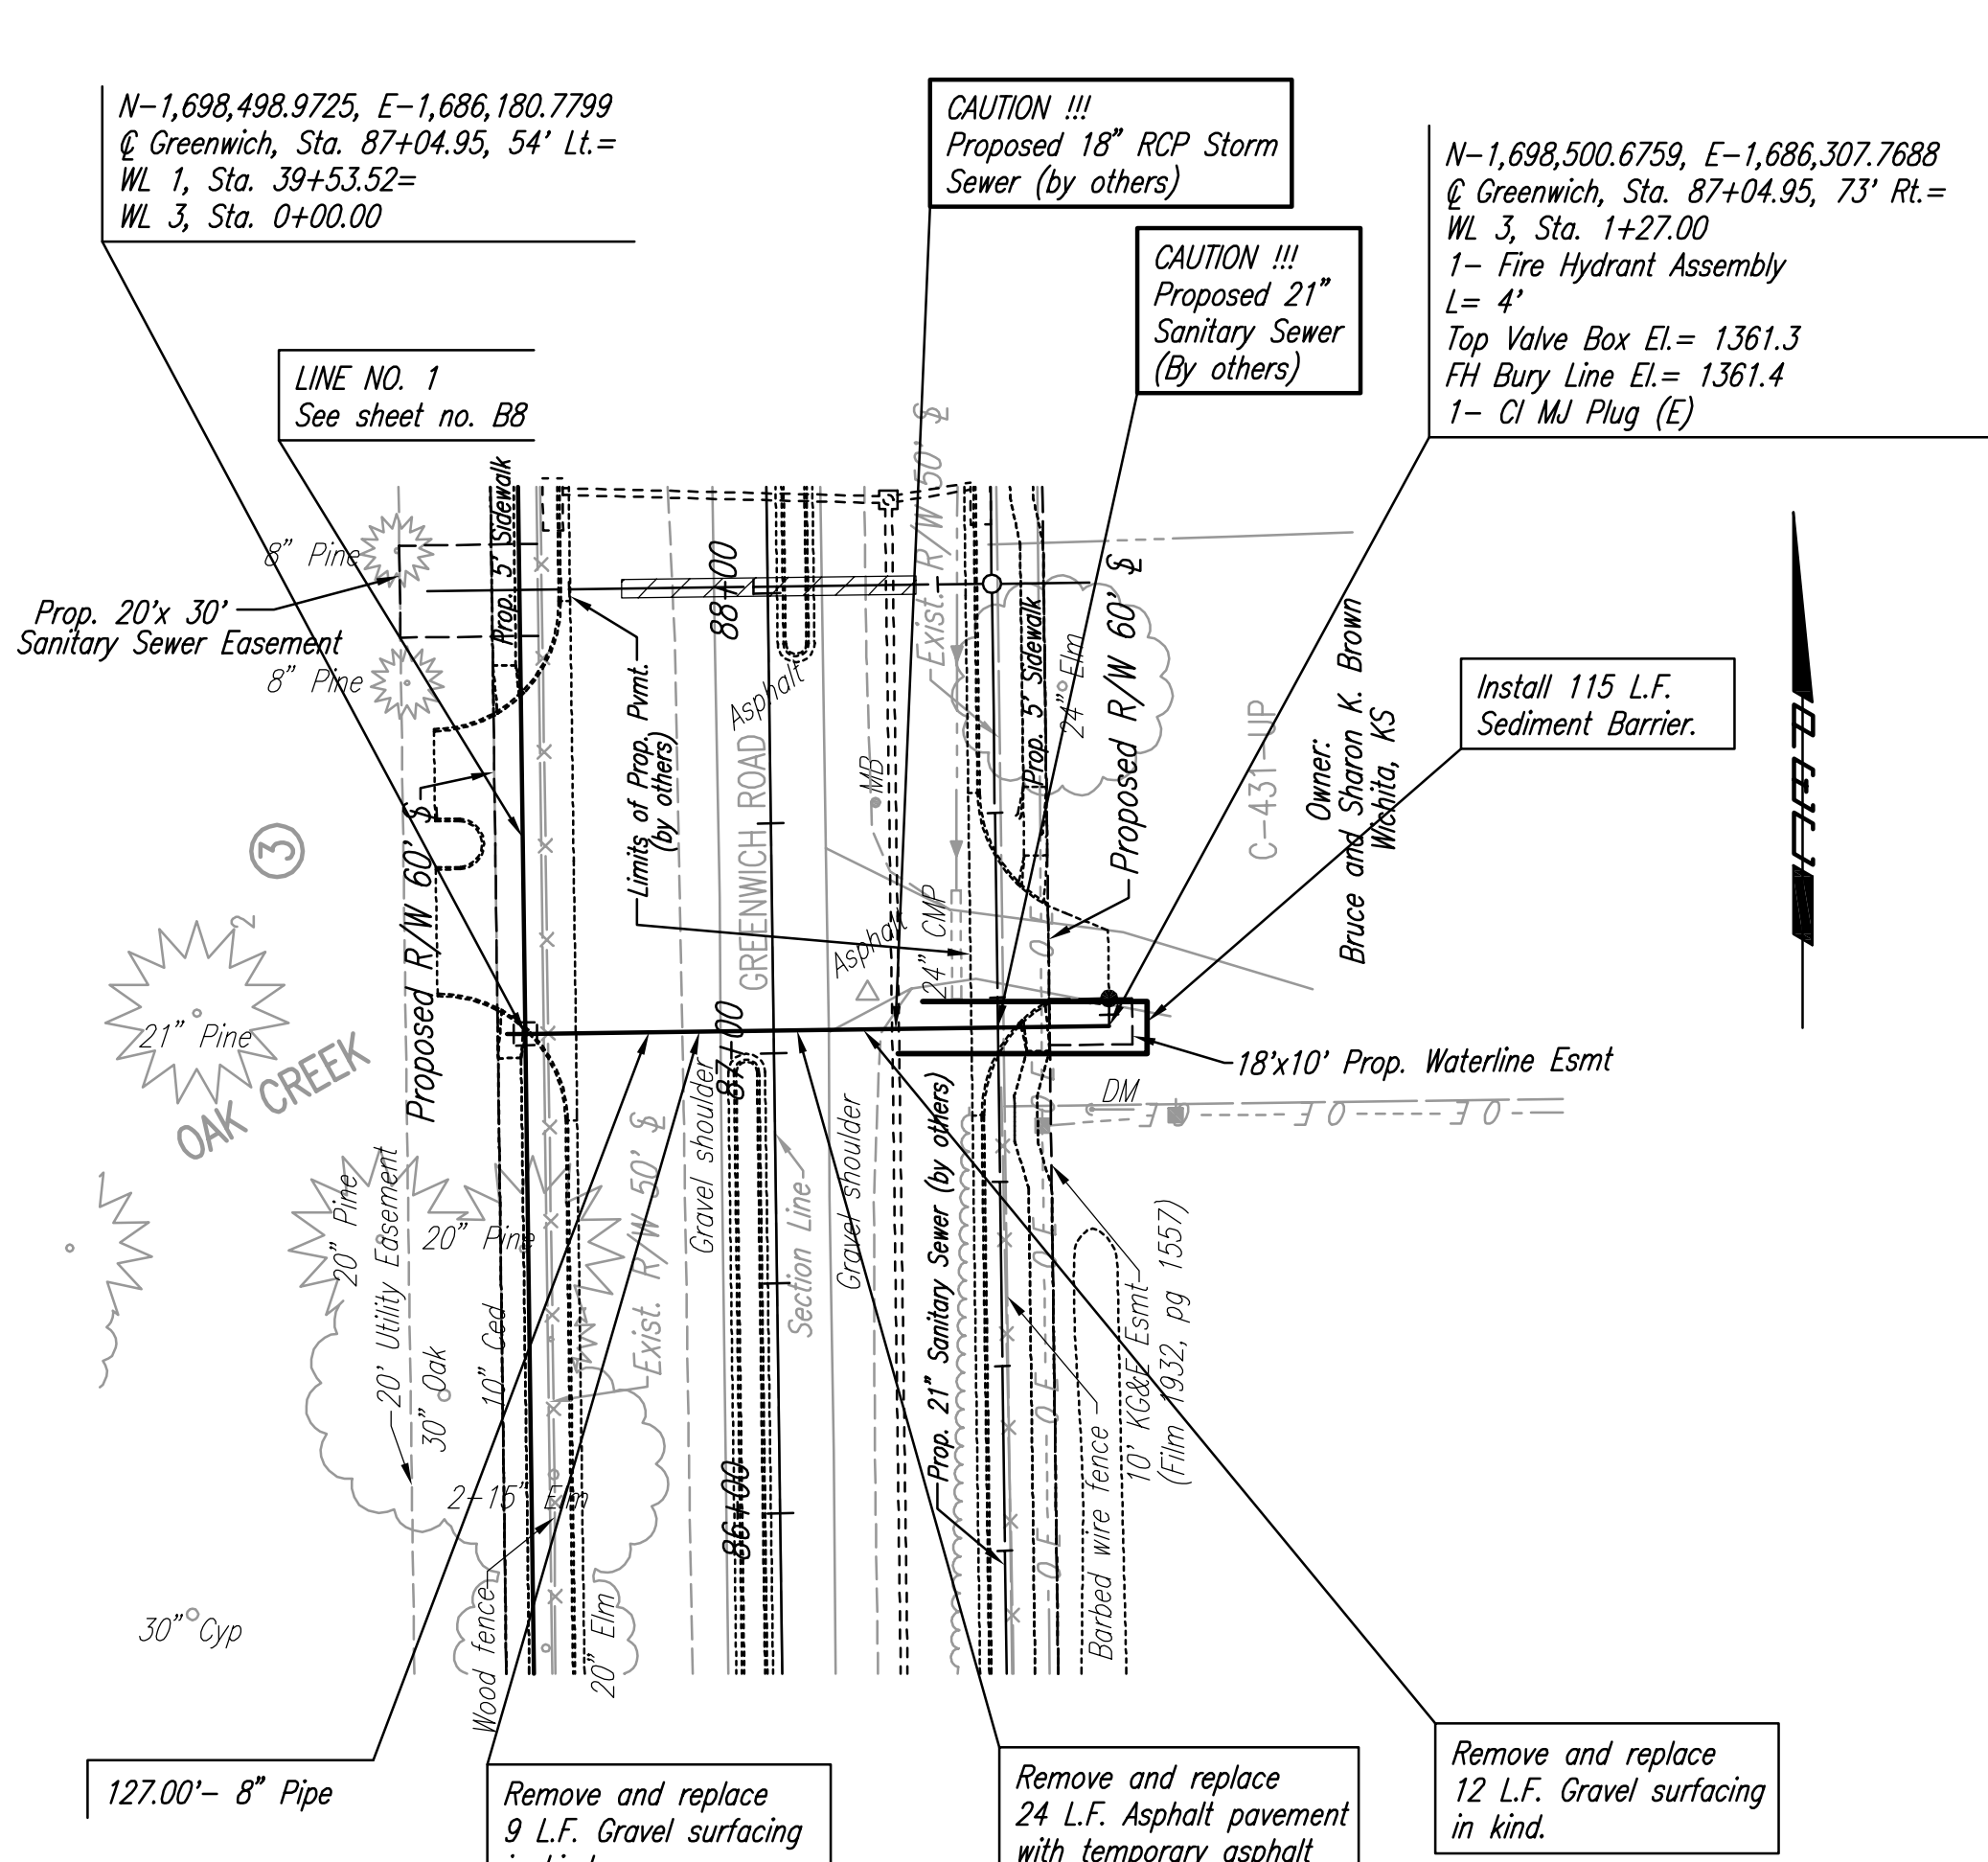


| | | |
|------|---------|------|
| PLAN | CHECKED | DATE |
| | CHECKED | |
| | | |
| | | |


| | | |
|---------|---------|------|
| PROFILE | CHECKED | DATE |
| | CHECKED | |
| | | |
| | | |

DSNR: OPER: CSI SCALE: 1=40.00
 J:\SENTOUT\2004\04219\2005-10-19 to City (Parts A & B)\Waterline\10-Line02and03 10-19-2005 02:11:54 pm

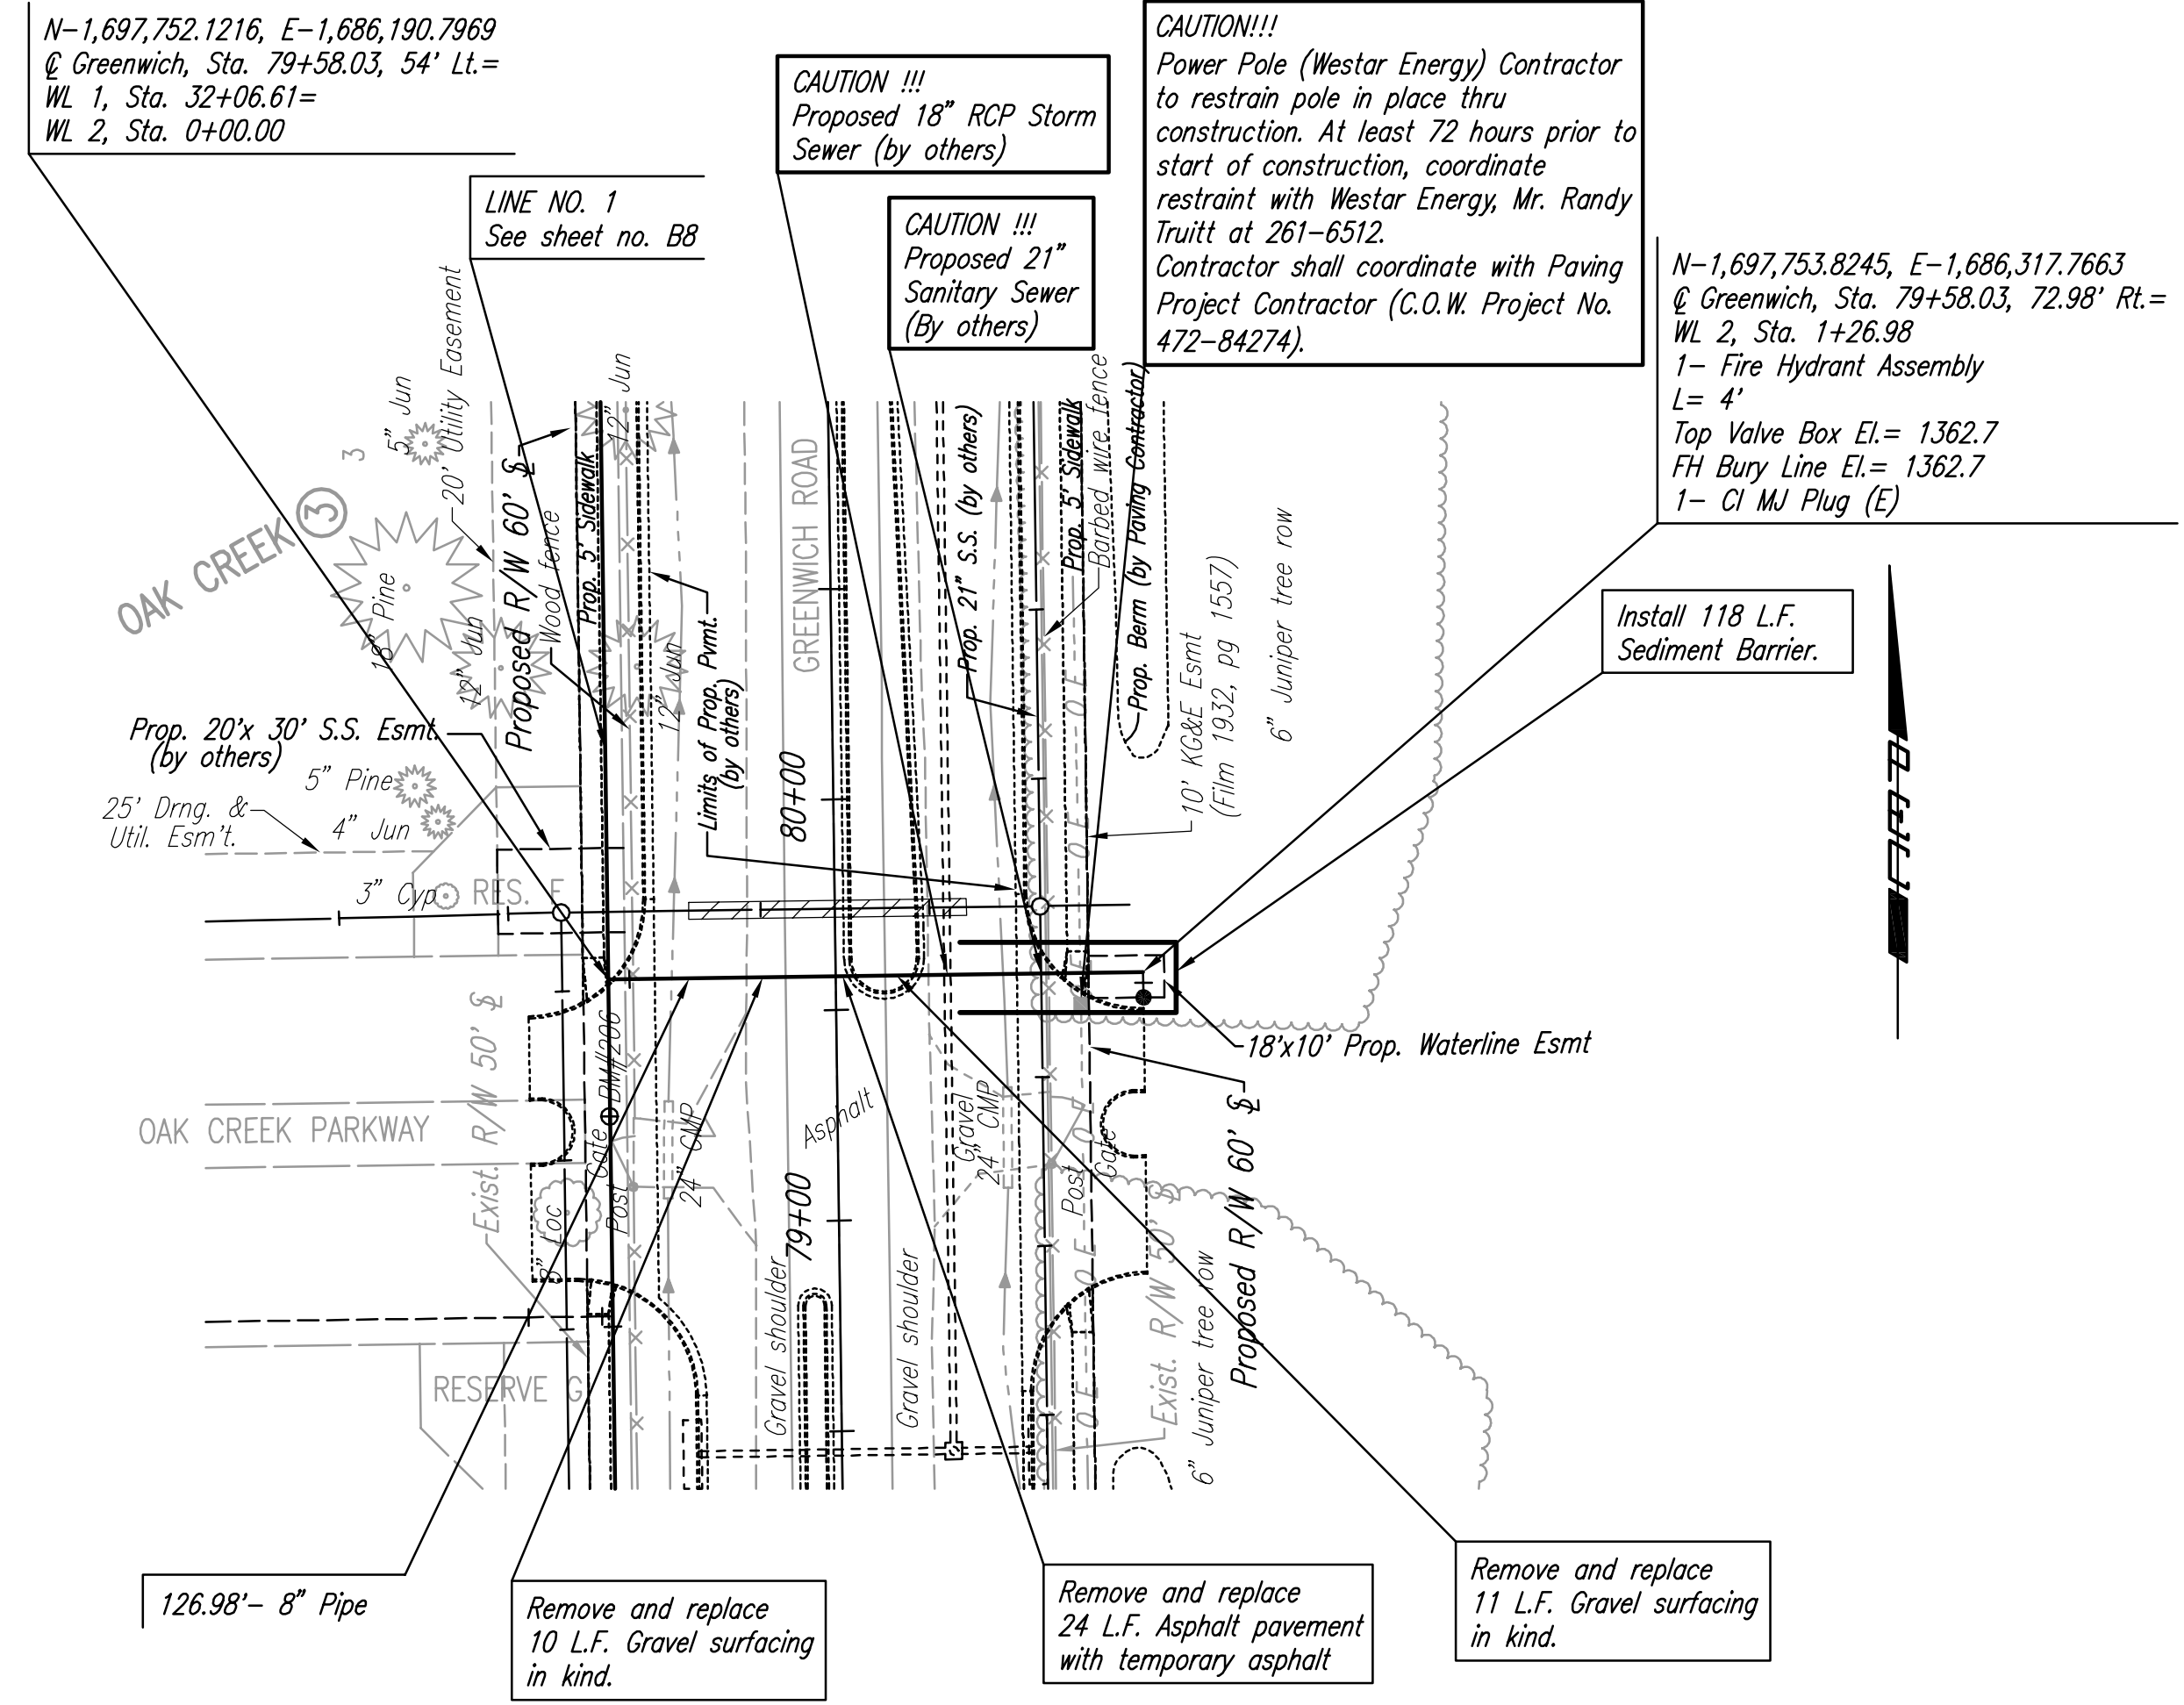

WATERLINE NO. 2

WATERLINE NO. 3

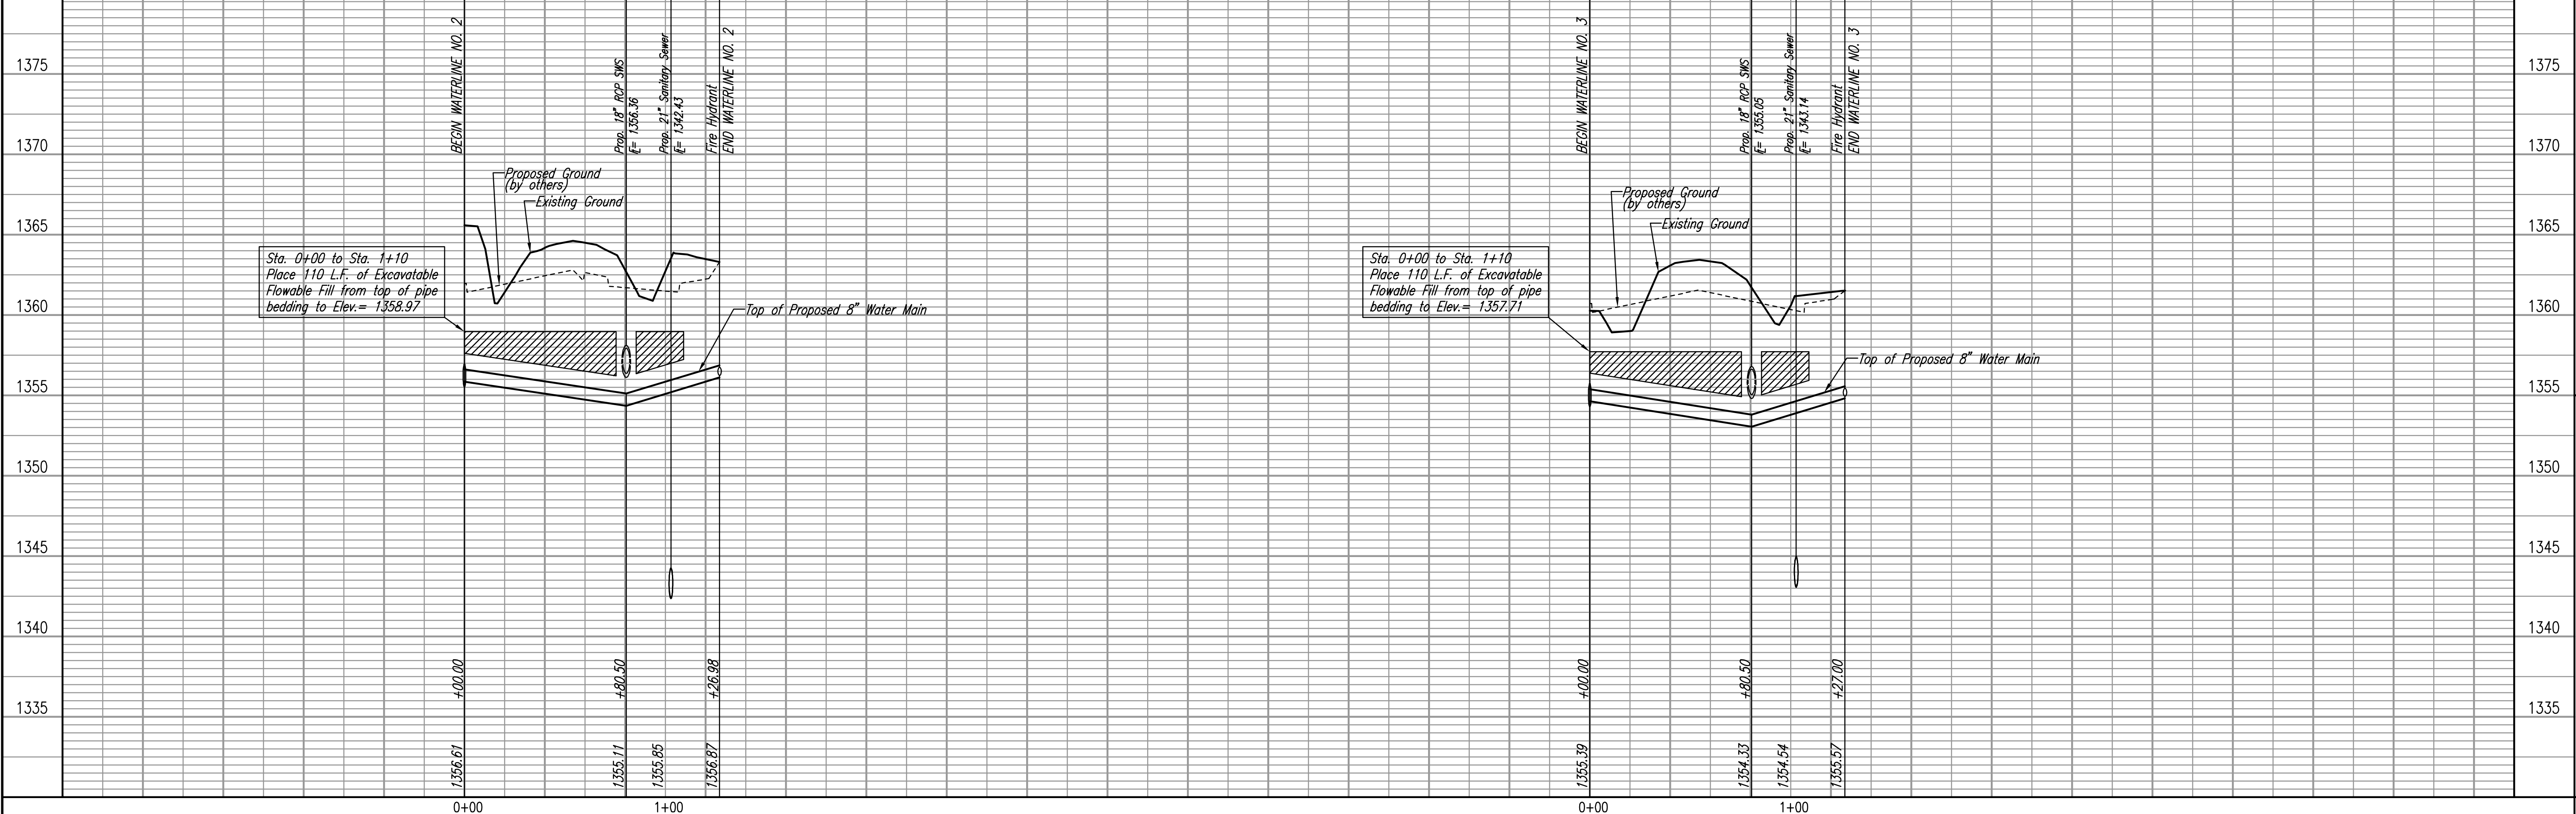

Professional Engineering Consultants, P.A.
 803 S. TOPICKA AVENUE, WICHITA, KANSAS 67202
 316-262-2691 • FAX 316-262-3008

Designed By MDK
 Drawn By JCA, CSL

Job No. 35-04219-001
 Date May 2003

CITY OF WICHITA, KANSAS
 JAMES L. ARMOUR, P.E. - CITY ENGINEER
 GREENWICH ROAD WATER SUPPLY LINE

WATERLINE NO. 2 AND LINE NO. 3
 CITY OF WICHITA PROJECT NO. 448-50066

Sheet B10 of 16