
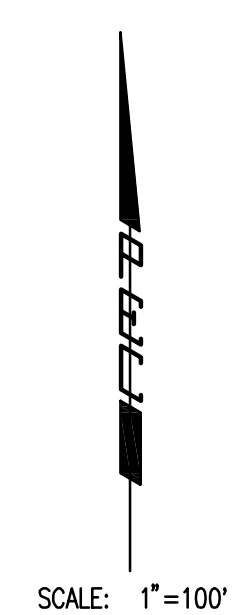


# OAK CREEK

## AN ADDITION TO WICHITA, SEDGWICK COUNTY, KANSAS

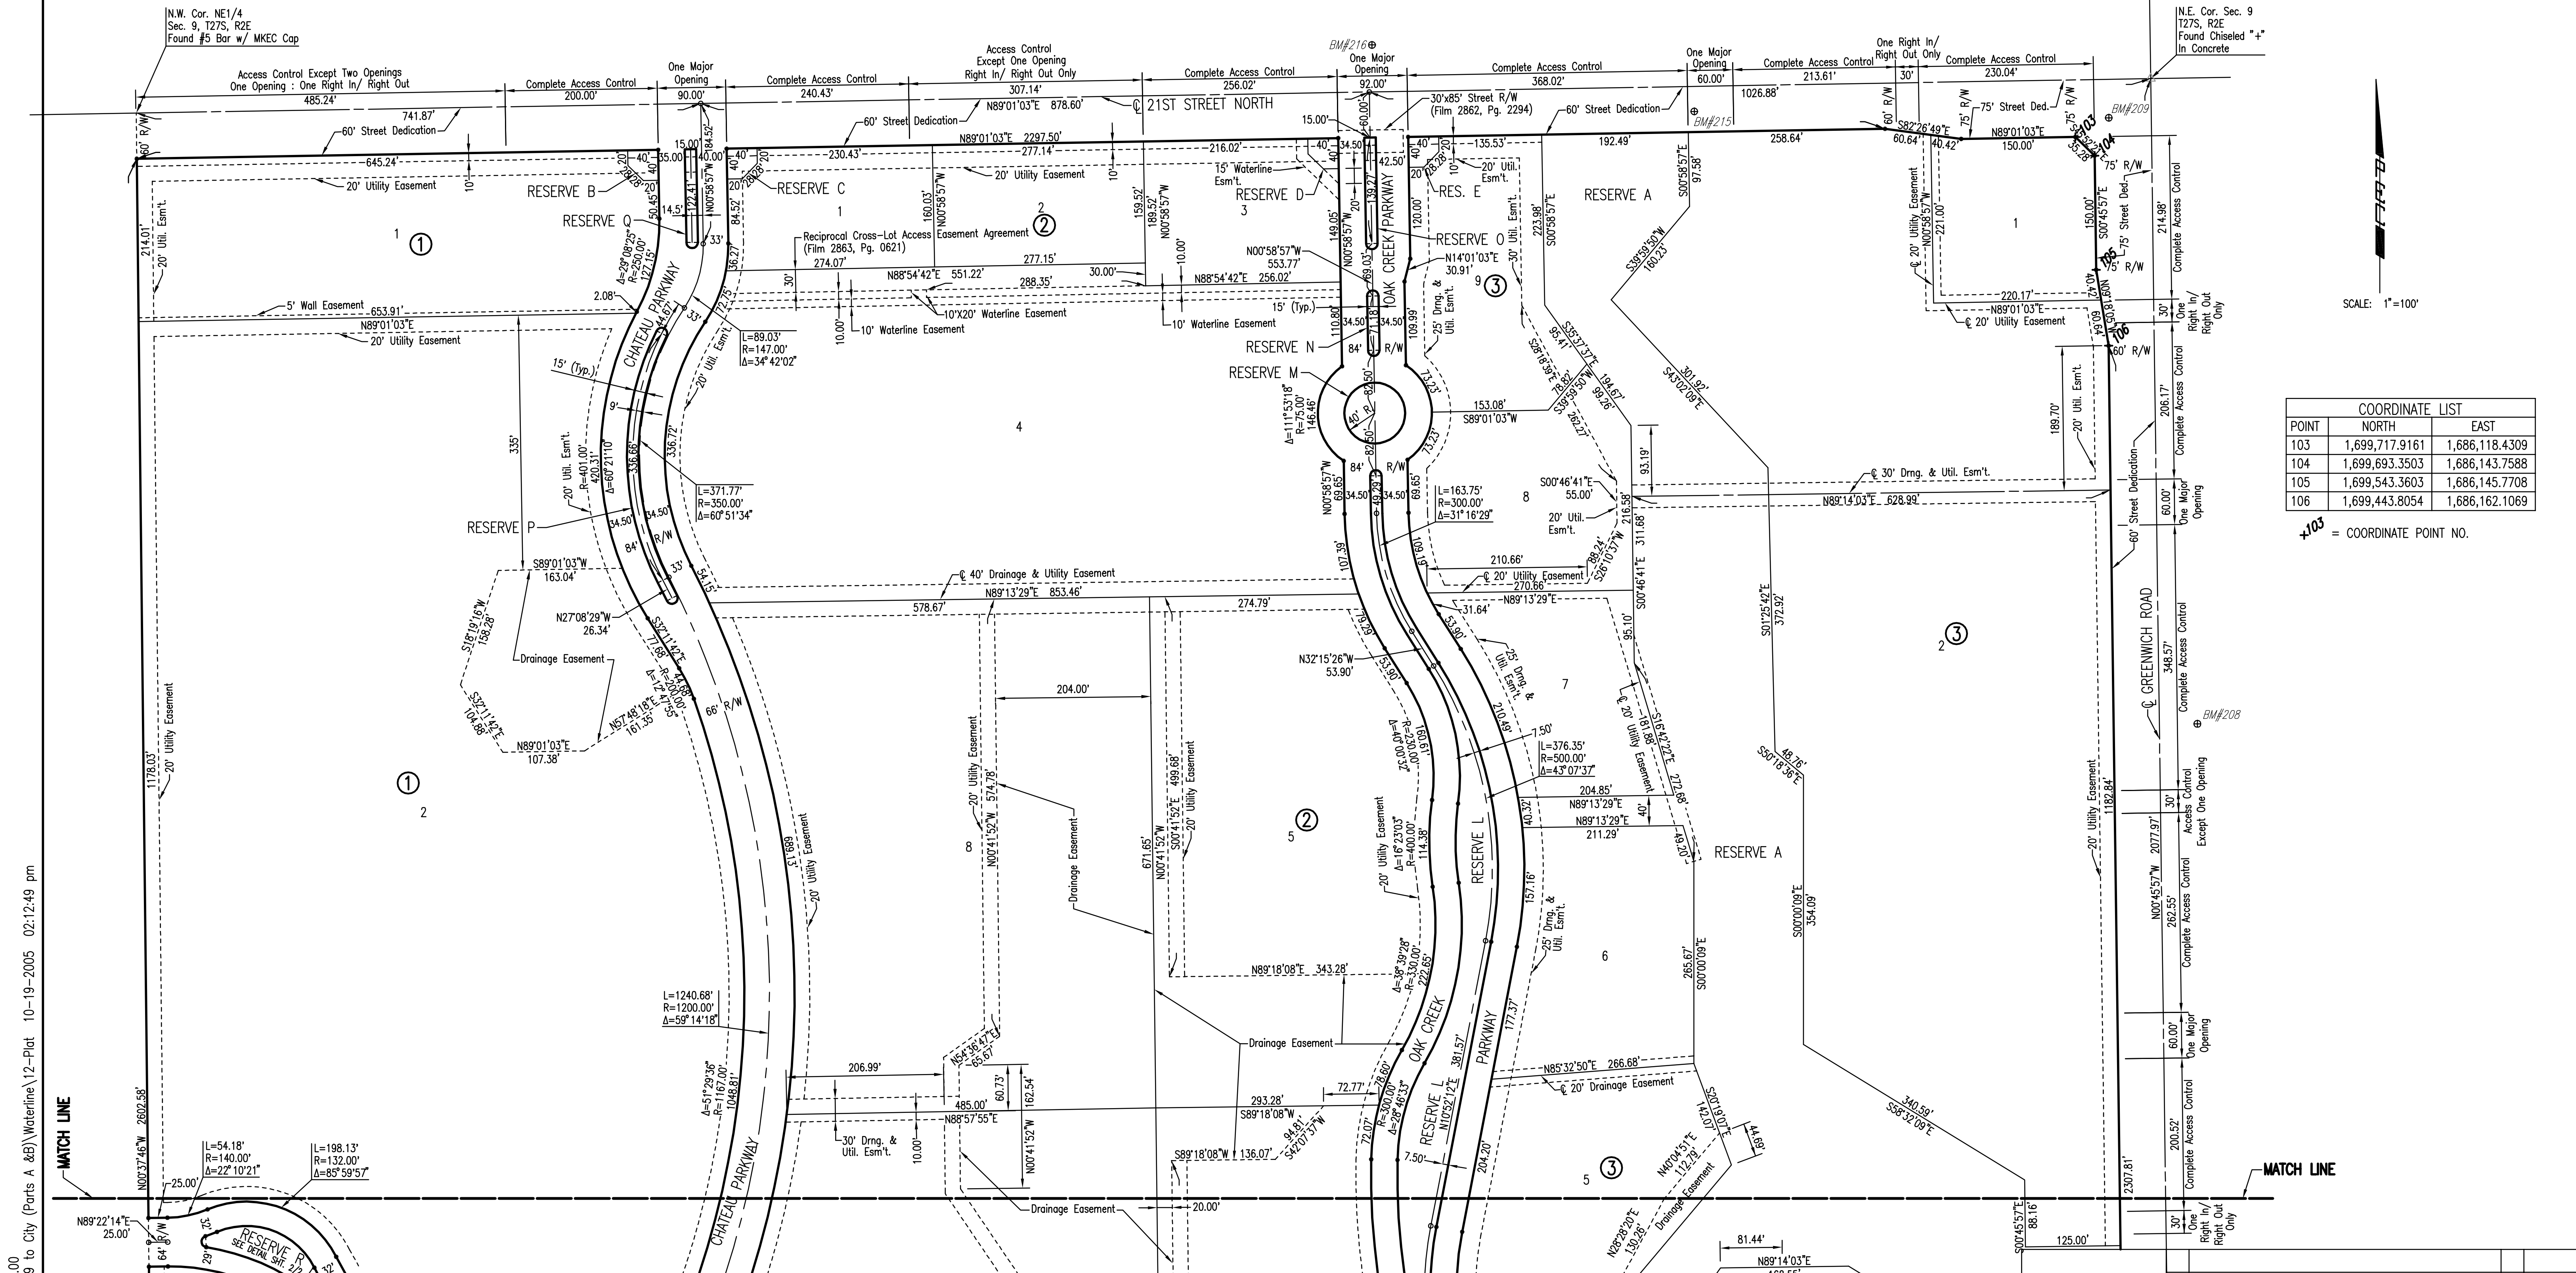

POINT	COORDINATE LIST	
	NORTH	EAST
103	1,699,717.9161	1,686,118.4309
104	1,699,693.3503	1,686,143.7588
105	1,699,543.3603	1,686,145.7708
106	1,699,443.8054	1,686,162.1069

+103 = COORDINATE POINT NO.

DSNR: OPER: CSI SCALE: 1"=100.00  
 J:\SENTOUT\2004\04219\2005-10-19 to City (Parts A & B)\Waterline\12-Plot 10-19-2005 02:12:49 pm

No.	Revision	By	Date
CITY OF WICHITA, KANSAS JAMES L. ARMOUR, P.E. - CITY ENGINEER GREENWICH ROAD WATER SUPPLY LINE  <b>PLAT</b>  CITY OF WICHITA PROJECT NO. 448-90066 <b>Professional Engineering Consultants, P.A.</b> 303 S. TOPKA • WICHITA, KANSAS 67202 316-262-2691 • FAX 316-262-3003			
Designed by	MDK	Job No.	35-04219-001
Drawn by		Date	May 2003
			Sht. B12 of 16

