

Gosson Livingston
 Architecture
 420 South Emporia
 Wichita, KS 67202
 Tel: (316) 265-9367
 Fax: (316) 265-5646
 Email: architect@gl.com

© 2004 Gosson Livingston Associates, Inc.


The drawing and all information herein is the exclusive property of Gosson Livingston Associates, Inc. and is not to be copied or used in any way without the express written consent of Gosson Livingston Associates, Inc. All drawings, specifications, ideas, designs and arrangements appearing herein constitute the original and unpublished work of:

Gosson Livingston Associates, Inc.





Johnson & Associates, Inc.
 100 E. California Ave. - Third Floor
 Oklahoma City, OK 73104
 (405) 235-8075 FAX (405) 235-8078

Certificate of Authorization #E-1128 EXP. DATE: 12-31-2006

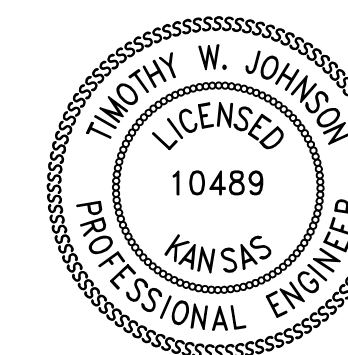

WICHITA WATERWALK
PUBLIC IMPROVEMENTS PHASE I

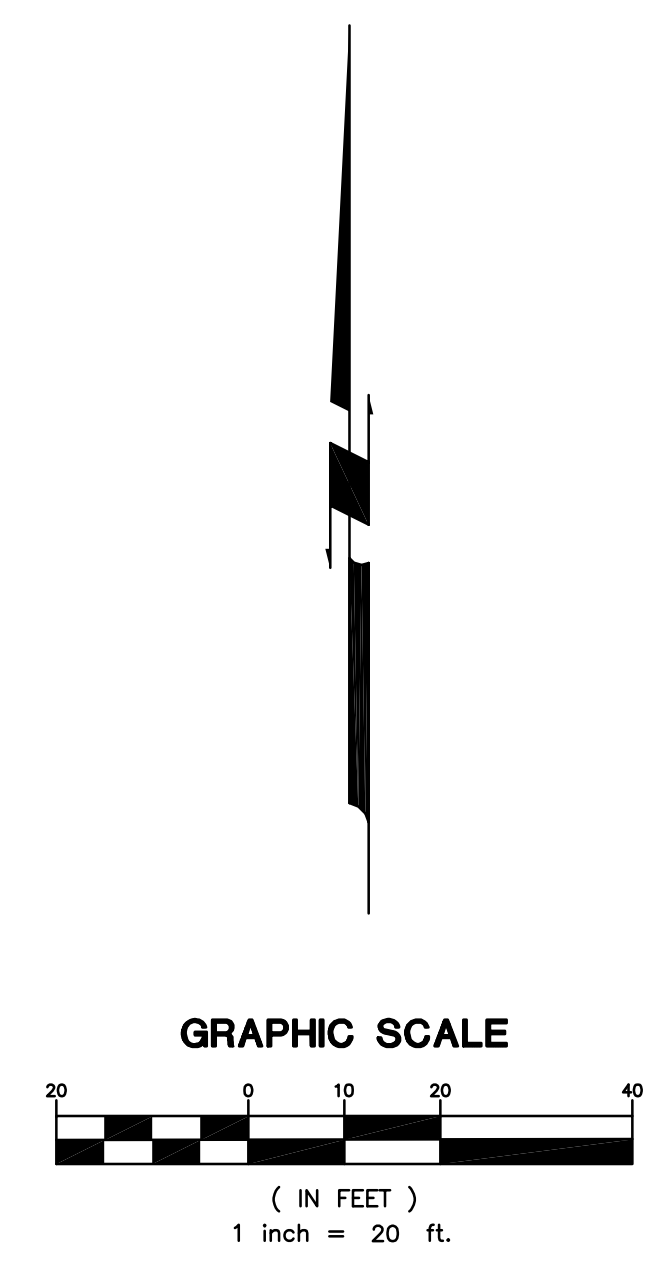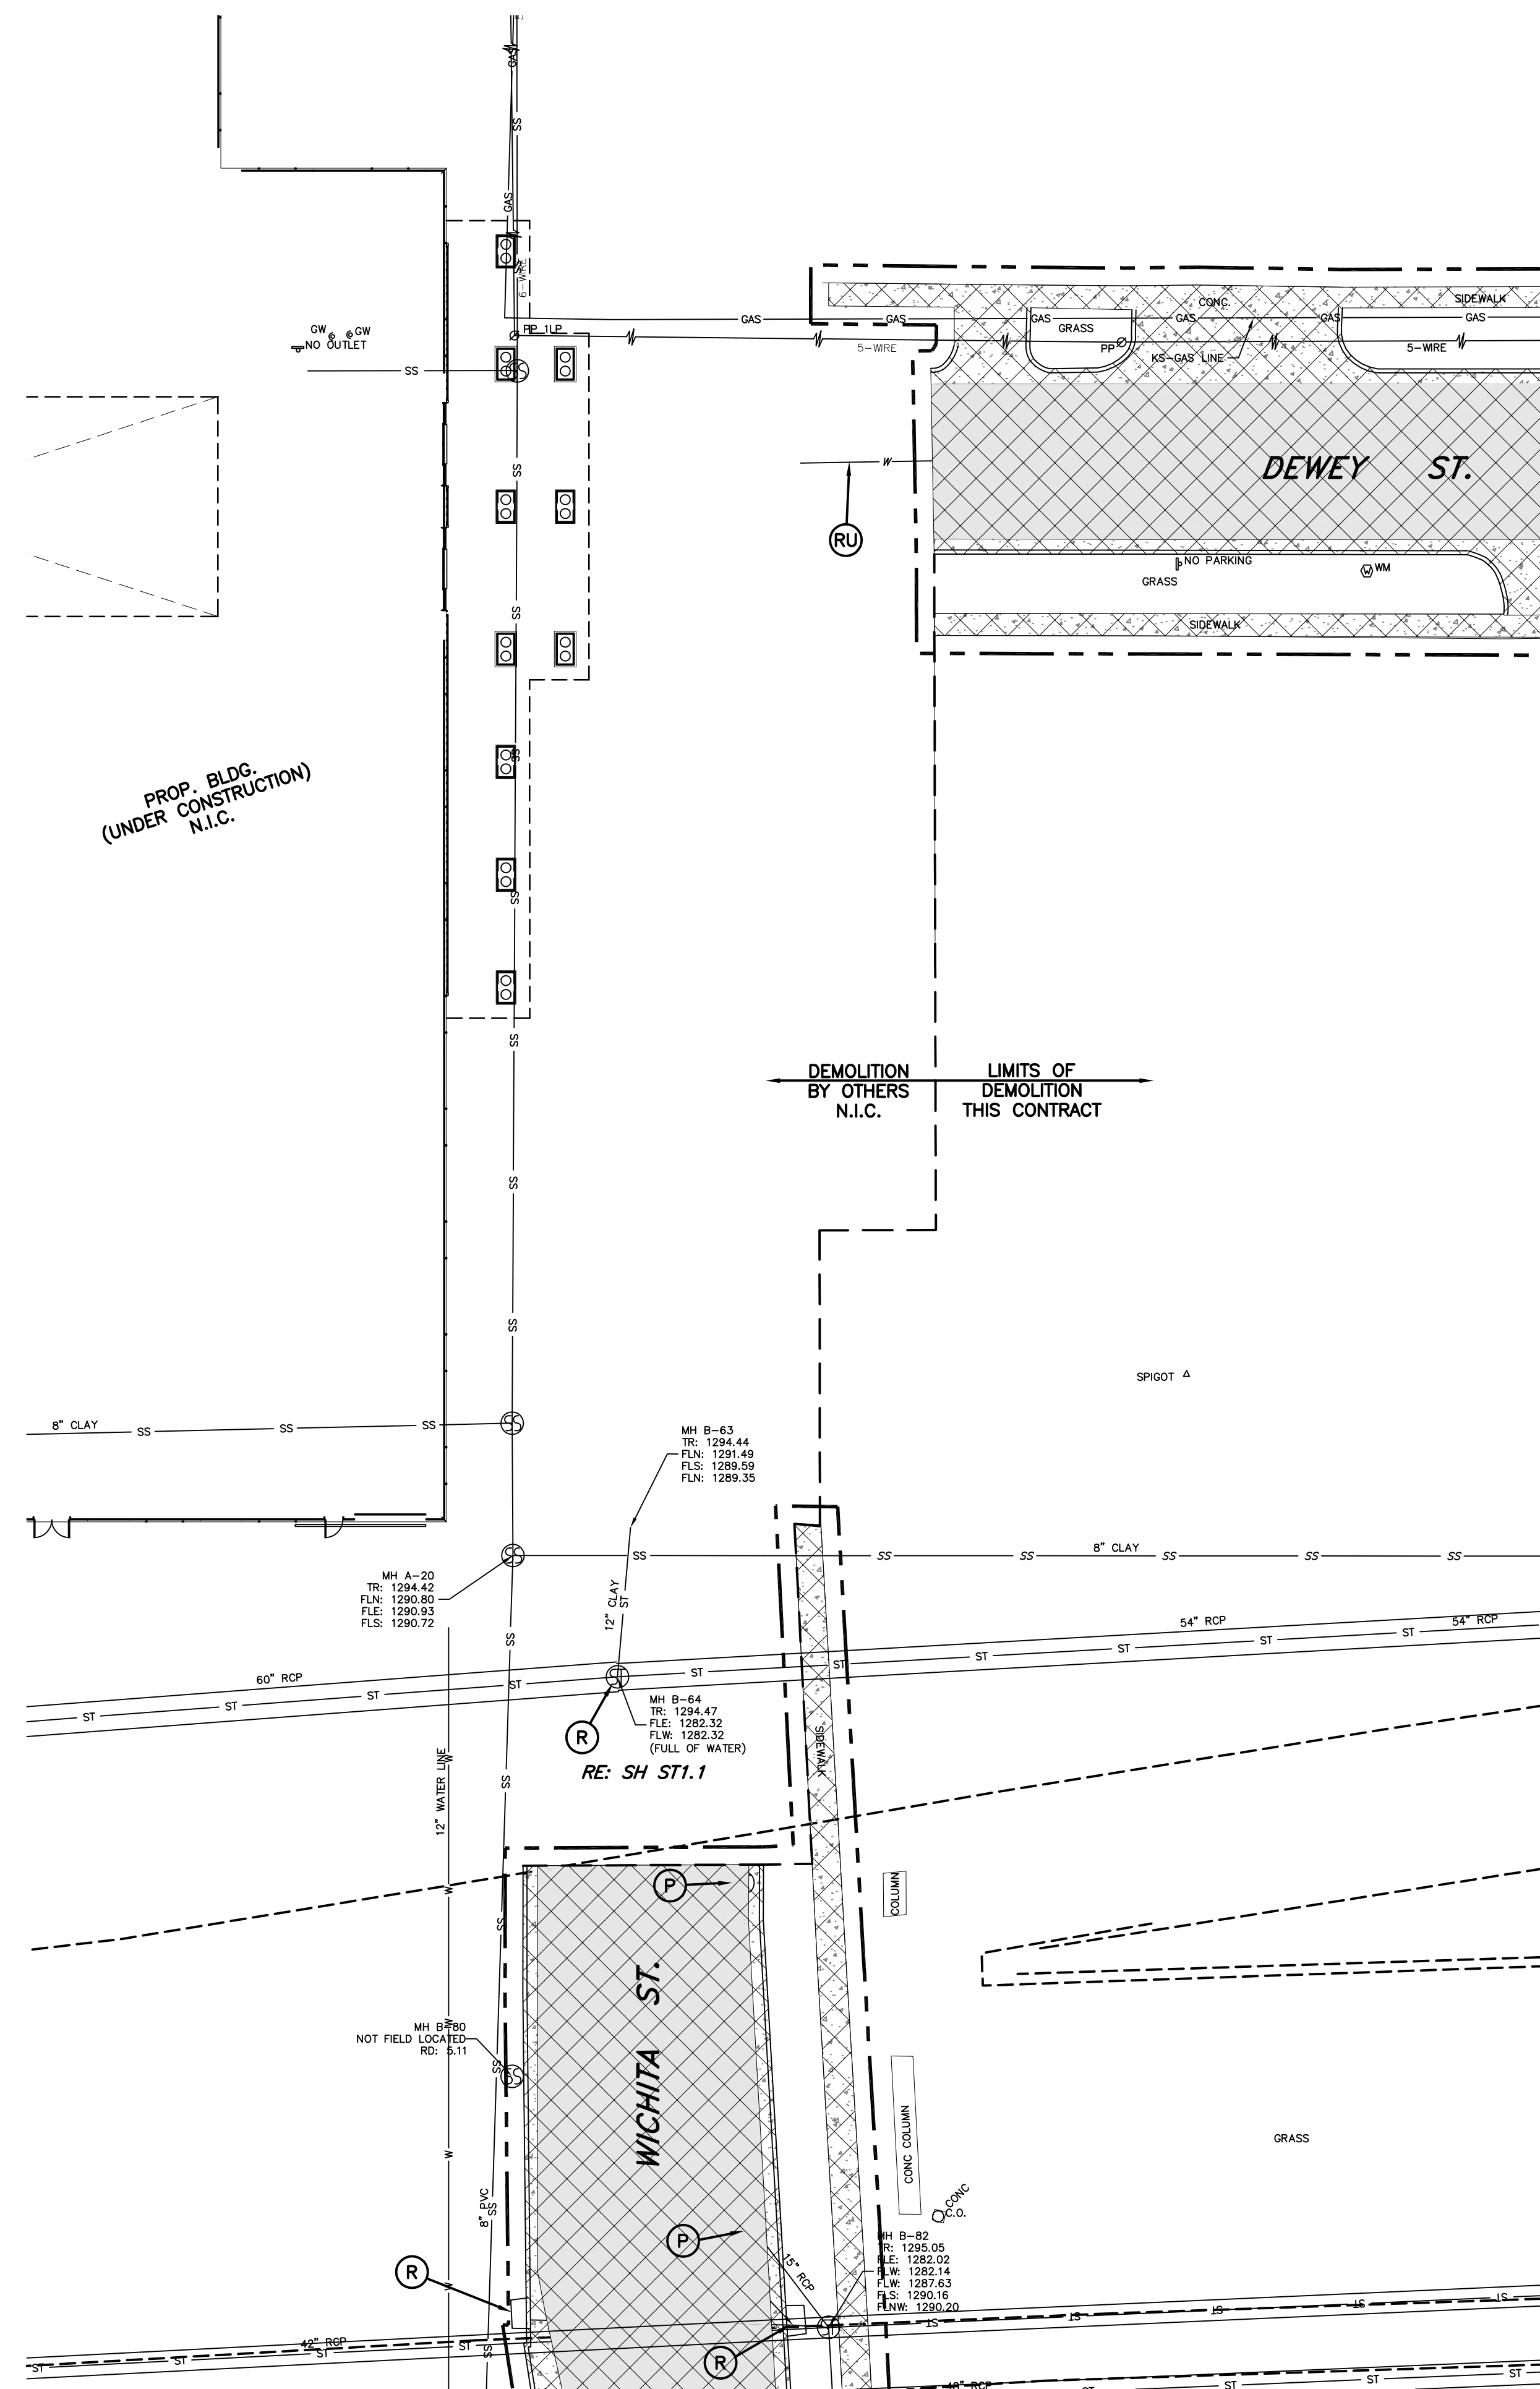

Survey Legend		
	CONCRETE PAVING	
	ASPHALT PAVING	
	AIR VALVE (BLOW-OFF VALVE)	W
	AUTO SPRINKLER	W
	BUSH	TUG
	STOCKADE FENCE	SS
	CHAINLINK FENCE	SS
	BARBED WIRE FENCE	SS
	EM (ELECTRIC METER)	SS
	ELECTRIC MANHOLE	SS
	FIRE HYDRANT	SS
	CLEAN OUT	SS
	GAS METER	SS
	GAS VALVE	SS
	GUY WIRE	SS
	IRON PIN (FOUND)	SS
	IRON PIN (SET)	SS
	LIGHT POLE	SS
	MAIL BOX	SS
	SANITARY SEWER MANHOLE	SS
	STORM SEWER MANHOLE	SS
	TELEPHONE MANHOLE	SS
	STORM SEWER INLET	SS
	POWER POLE	SS
	GP (GUARD POST)	SS
	RAILROAD	SS
	RETAINING WALL	SS
	HANDICAP PARKING	SS
	SIGN	SS
	TRAFFIC SIGNAL	SS
	RISER	SS
	WATER METER	SS
	WATER VALVE	SS
	SPRINKLER VALVE	SS
	SPRINKLER HEAD	SS
	MONITORING WELL	SS
	CONCRETE	SS
	UNDERGROUND WATER	SS
	UNDERGROUND STORM SEWER	SS
	UNDERGROUND TELEPHONE CABLE	SS
	UNDERGROUND SANITARY SEWER	SS
	UNDERGROUND GAS	SS
	OVERHEAD CABLE	SS
	UNDERGROUND POWER CABLE (PUG)	SS
	CORRESPONDING NOTES	SS
	DEED	(D)
	MEASURE	(M)
	CALCULATED	(C)
	PLAT DISTANCE	(P)
	RECORD DISTANCE	(R)
	CALCULATED MEASURED DISTANCE	(Mc)
	FINISHED FLOOR	FF
	REINFORCED CONCRETE PIPE	RCP
	REINFORCED CONCRETE BOX	RCB
	CORRUGATED METAL PIPE	CMP
	RIGHT OF WAY	R/W
	PROPERTY LINE	PL
	IRON PIN	IP
	ACCESS EASEMENT	A/E
	UTILITY EASEMENT	U/E
	DRAINAGE EASEMENT	D/E
	DRAINAGE & UTILITY EASEMENT	D & U/E
	BUILDING LIMIT LINE	B/L
	EXISTING CONTOURS	1170
	TOP OF RIM	TR
	TOP OF GRATE	TG
	FLOWLINE	FL
	EVERGREEN TREE	ET
	DECIDUOUS TREE	DT
	BRUSH LINE	BL

LEGEND	
	EXISTING ASPHALT TO BE REMOVED AND/OR CONCRETE CURB & GUTTER
	EXISTING CONCRETE TO BE REMOVED AND/OR CONCRETE CURB & GUTTER
	EXISTING ASPHALT
	REMOVE & LEGALLY DISPOSE OF ALL MATERIAL OFF-SITE.
	REMOVE & SALVAGE SUITABLE COMPONENTS FOR REUSE
	REMOVAL BY OTHERS. NOT PART OF THIS CONTRACT.
	REMOVE & RETURN TO CITY OF WICHITA
	MAINTAIN & PROTECT IN PLACE SEE UTILITY PLAN FOR DETAILS
	SAW-CUT/REMOVAL LIMIT LINES, CONTRACTOR TO SAW-CUT AS NECESSARY
	ELECTRIC POWER ITEMS TO BE REMOVED COORDINATE WITH ELECTRICAL COMPANY
	REMOVE/ABANDON ALL EXISTING UTILITIES RE: UTILITY PLANS
	REMOVE LANDSCAPING
	PROTECT EXISTING LANDSCAPING
	LIMITS OF DEMOLITION

Mark	Date	Description

WICHITA STREET DEMOLITION PLAN

Job No.	D1.3
Date	02-15-05
Drawn	BC
Checked	PB
OF	7
Day	15 of 68