

Gossen Livingston
 Architecture
 420 South Emporia
 Wichita, KS 67202
 Tel: (316) 265-9367
 Fax: (316) 265-5646
 Email: architecture@gl.com

© 2004 Gossen Livingston Associates, Inc.


The drawing and all information herein is the exclusive property of Gossen Livingston Associates, Inc. and is not to be copied or used in any way without the express written consent of Gossen Livingston Associates, Inc. All drawings, specifications, ideas, designs and arrangements appearing herein constitute the original and unpublished work of:

Gossen Livingston Associates, Inc.





Johnson & Associates, Inc.
 100 E. California Ave. - Third Floor
 Oklahoma City, OK 73104
 (405) 235-8078 FAX (405) 235-8078

Certificate of Authorization #E-1128 EXP. DATE: 12-31-2006

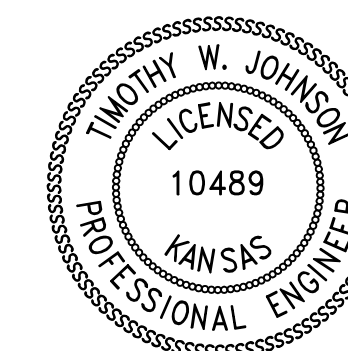

WICHITA WATERWALK
PUBLIC IMPROVEMENTS PHASE I

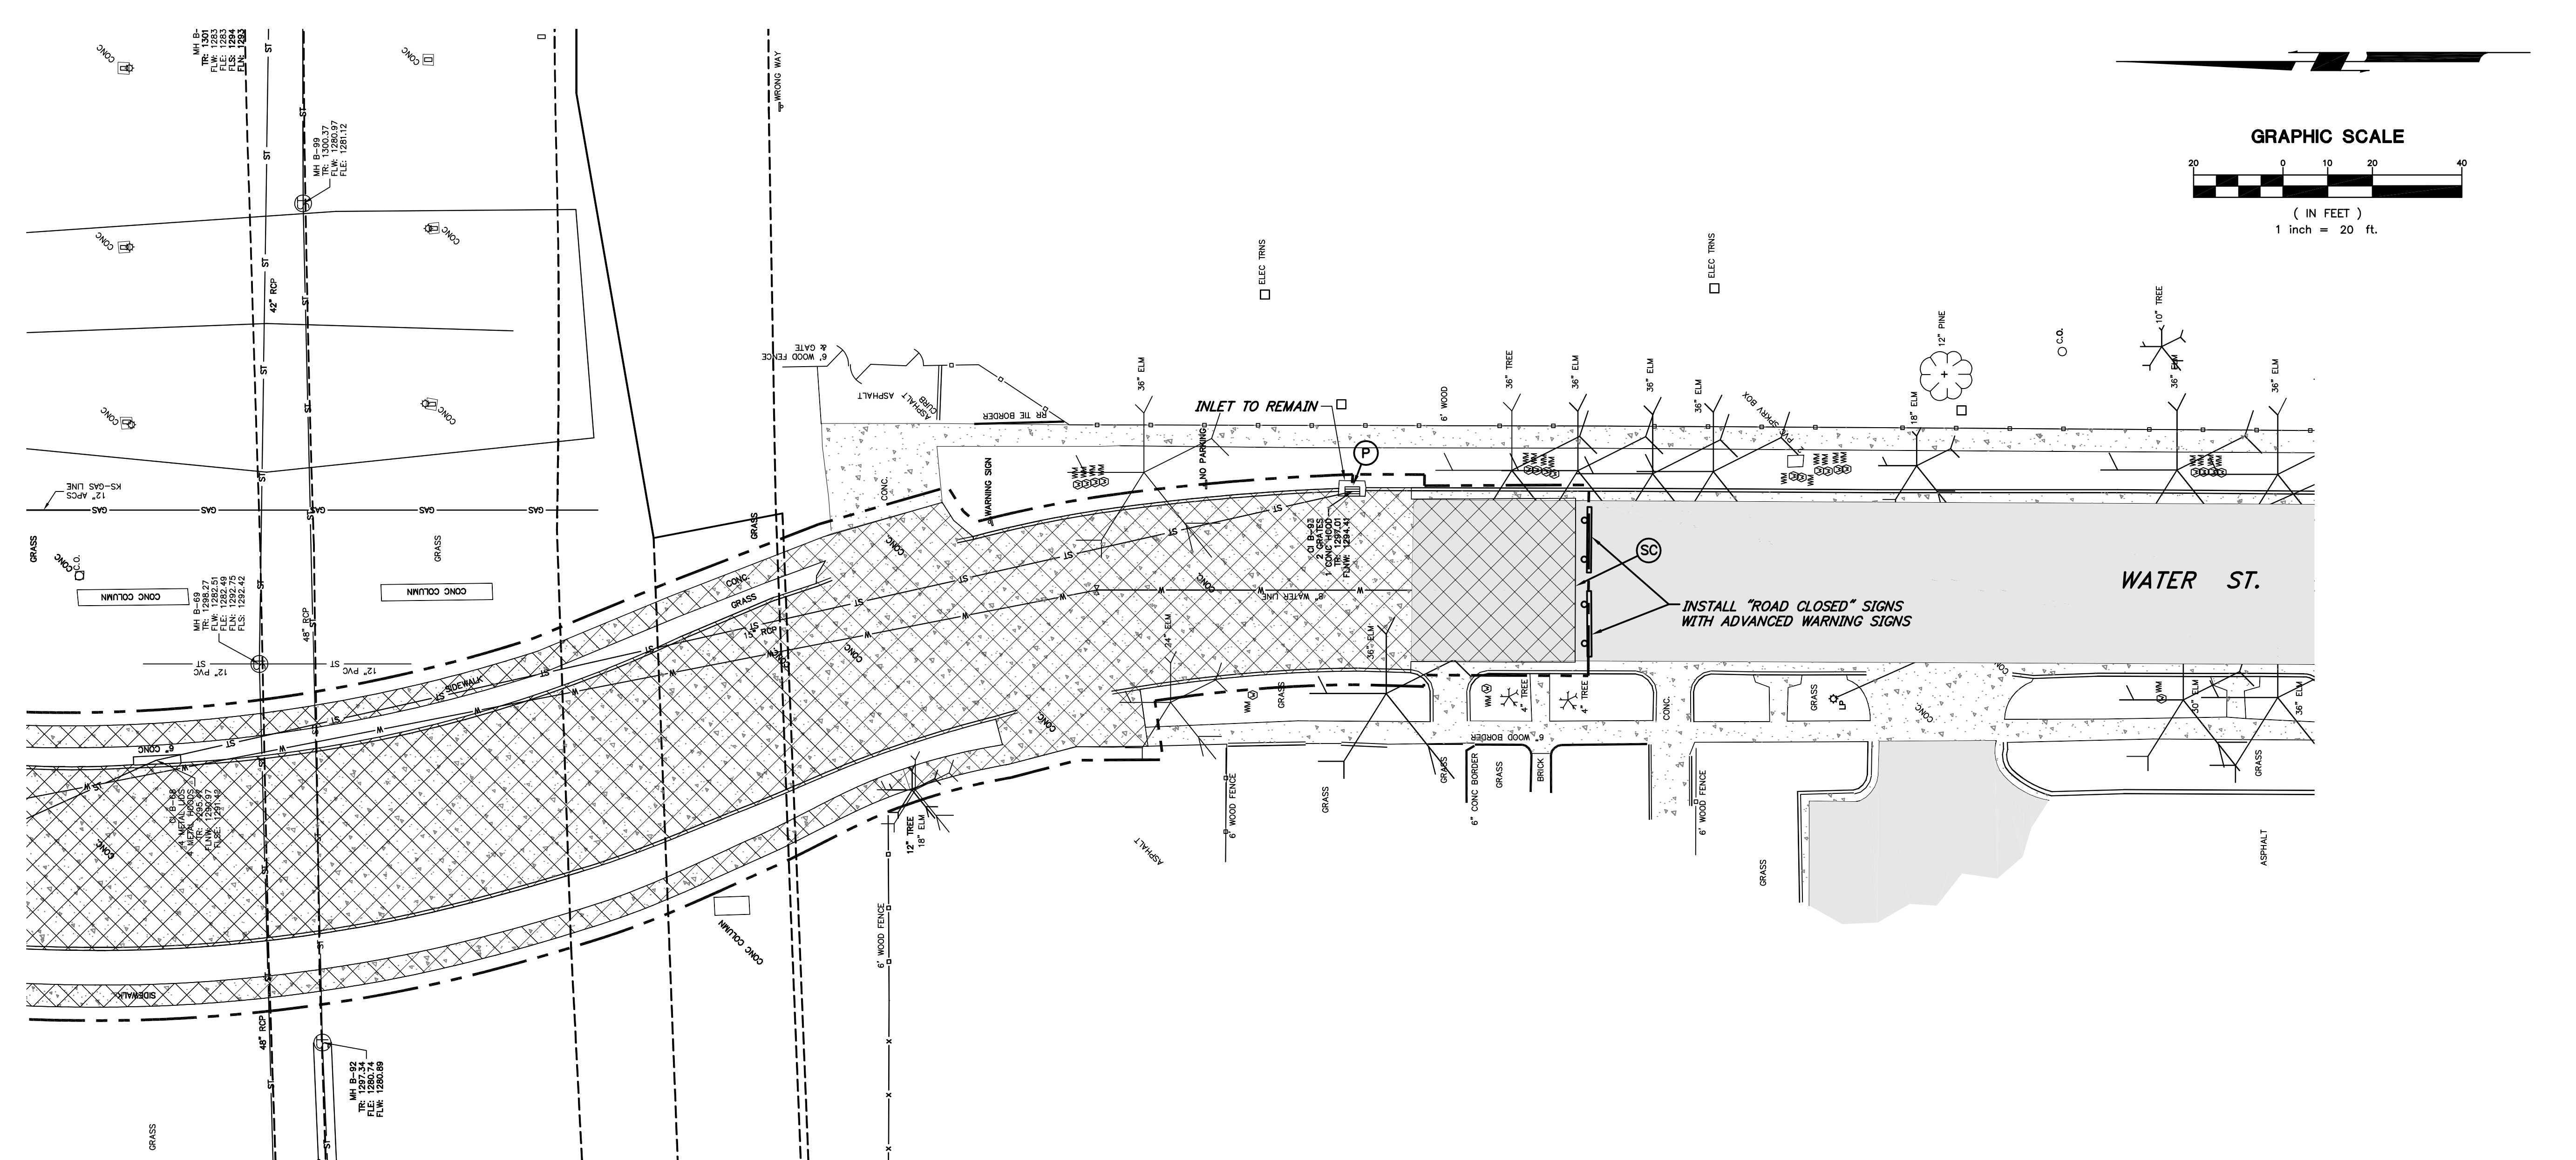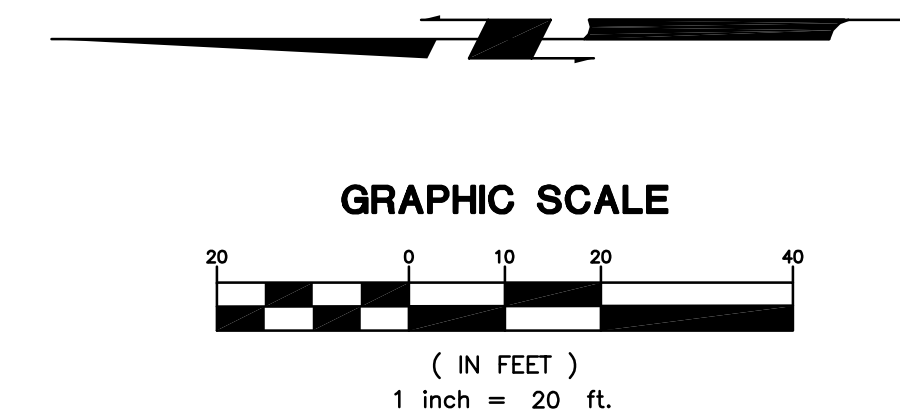

Survey Legend		
	CONCRETE PAVING	
	AIR VALVE (BLOW-OFF VALVE)	
	AUTO SPRINKLER	
	BUSH	
	STOCKADE FENCE	
	CHAINLINK FENCE	
	BARBED WIRE FENCE	
	EM (ELECTRIC METER)	
	ELECTRIC MANHOLE	
	FIRE HYDRANT	
	CLEAN OUT	
	GAS METER	
	GAS VALVE	
	GUY WIRE	
	IRON PIN (FOUND)	
	IRON PIN (SET)	
	LIGHT POLE	
	MAIL BOX	
	SANITARY SEWER MANHOLE	
	STORM SEWER MANHOLE	
	TELEPHONE MANHOLE	
	STORM SEWER INLET	
	POWER POLE	
	GP (GUARD POST)	
	RAILROAD	
	RETAINING WALL	
	HANDICAP PARKING	
	SIGN	
	TRAFFIC SIGNAL	
	RISER	
	WATER METER	
	WATER VALVE	
	SPRINKLER VALVE	
	SPRINKLER HEAD	
	MONITORING WELL	
	CONCRETE	
	ASPHALT PAVING	
	UNDERGROUND WATER	
	UNDERGROUND STORM SEWER	
	UNDERGROUND TELEPHONE CABLE	
	UNDERGROUND SANITARY SEWER	
	UNDERGROUND GAS	
	OVERHEAD CABLE	
	UNDERGROUND POWER CABLE (PUG)	
	CORRESPONDING NOTES	
	DEED	
	MEASURE	
	CALCULATED	
	FLAT DISTANCE	
	RECORD DISTANCE	
	CALCULATED MEASURED DISTANCE	
	FINISHED FLOOR	
	REINFORCED CONCRETE PIPE	
	REINFORCED CONCRETE BOX	
	CORRUGATED METAL PIPE	
	RIGHT OF WAY	
	PROPERTY LINE	
	IRON PIN	
	ACCESS EASEMENT	
	UTILITY EASEMENT	
	DRAINAGE EASEMENT	
	DRAINAGE & UTILITY EASEMENT	
	BUILDING LIMIT LINE	
	EXISTING CONTOURS	
	TOP OF RIM	
	TOP OF GRATE	
	FLOWLINE	
	EVERGREEN TREE	
	DECIDUOUS TREE	
	BRUSH LINE	

LEGEND	
	EXISTING ASPHALT TO BE REMOVED AND/OR CONCRETE CURB & GUTTER
	EXISTING CONCRETE TO BE REMOVED AND/OR CONCRETE CURB & GUTTER
	EXISTING ASPHALT
	REMOVE & LEGALLY DISPOSE OF ALL MATERIAL OFF-SITE.
	REMOVE & SALVAGE SUITABLE COMPONENTS FOR REUSE
	REMOVAL BY OTHERS. NOT PART OF THIS CONTRACT.
	REMOVE & RETURN TO CITY OF WICHITA
	MAINTAIN & PROTECT IN PLACE SEE UTILITY PLAN FOR DETAILS
	SAW-CUT/REMOVAL LIMIT LINES, CONTRACTOR TO SAW-CUT AS NECESSARY
	ELECTRIC POWER ITEMS TO BE REMOVED COORDINATE WITH ELECTRICAL COMPANY
	REMOVE/ABANDON ALL EXISTING UTILITIES RE: UTILITY PLANS
	REMOVE LANDSCAPING
	PROTECT EXISTING LANDSCAPING
	LIMITS OF DEMOLITION

Mark	Date	Description

WATER STREET DEMOLITION PLAN

Job No.	D1.6
Date	02-15-05
Drawn	BC
Checked	PB
OF	7
Dwg.	18 of 68