


Gossen Livingston
 Architecture
 420 South Emporia
 Wichita, KS 67202
 Tel: (316) 265-9367
 Fax: (316) 265-5646
 Email: architect@gl.com

© 2005 Gossen Livingston Associates, Inc.
 The drawing and all information herein is the exclusive property of Gossen Livingston Associates, Inc. and is not to be copied or used in any way without the express written consent of Gossen Livingston Associates, Inc. All drawings, specifications, ideas, designs and arrangements appearing herein constitute the original and unpublished Work of:

Gossen Livingston Associates, Inc.



Johnson & Associates, Inc.
 100 E. California Ave. - Third Floor
 Oklahoma City, OK 73104
 (405) 235-8075 FAX (405) 235-8078
 Certificate of Authorization #E-1128 EXP. DATE: 12-31-2004

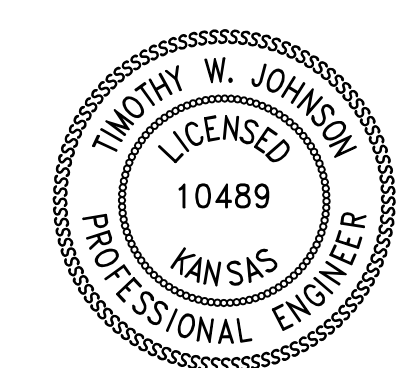


**PUBLIC IMPROVEMENTS
 PHASE I**

Mark	Date	Description

**DEWEY STREET
 CROSS SECTIONS**

Job No.	X1
Date	02-15-05
Drawn	BC
Checked	PB
Dwg.	35 of 68

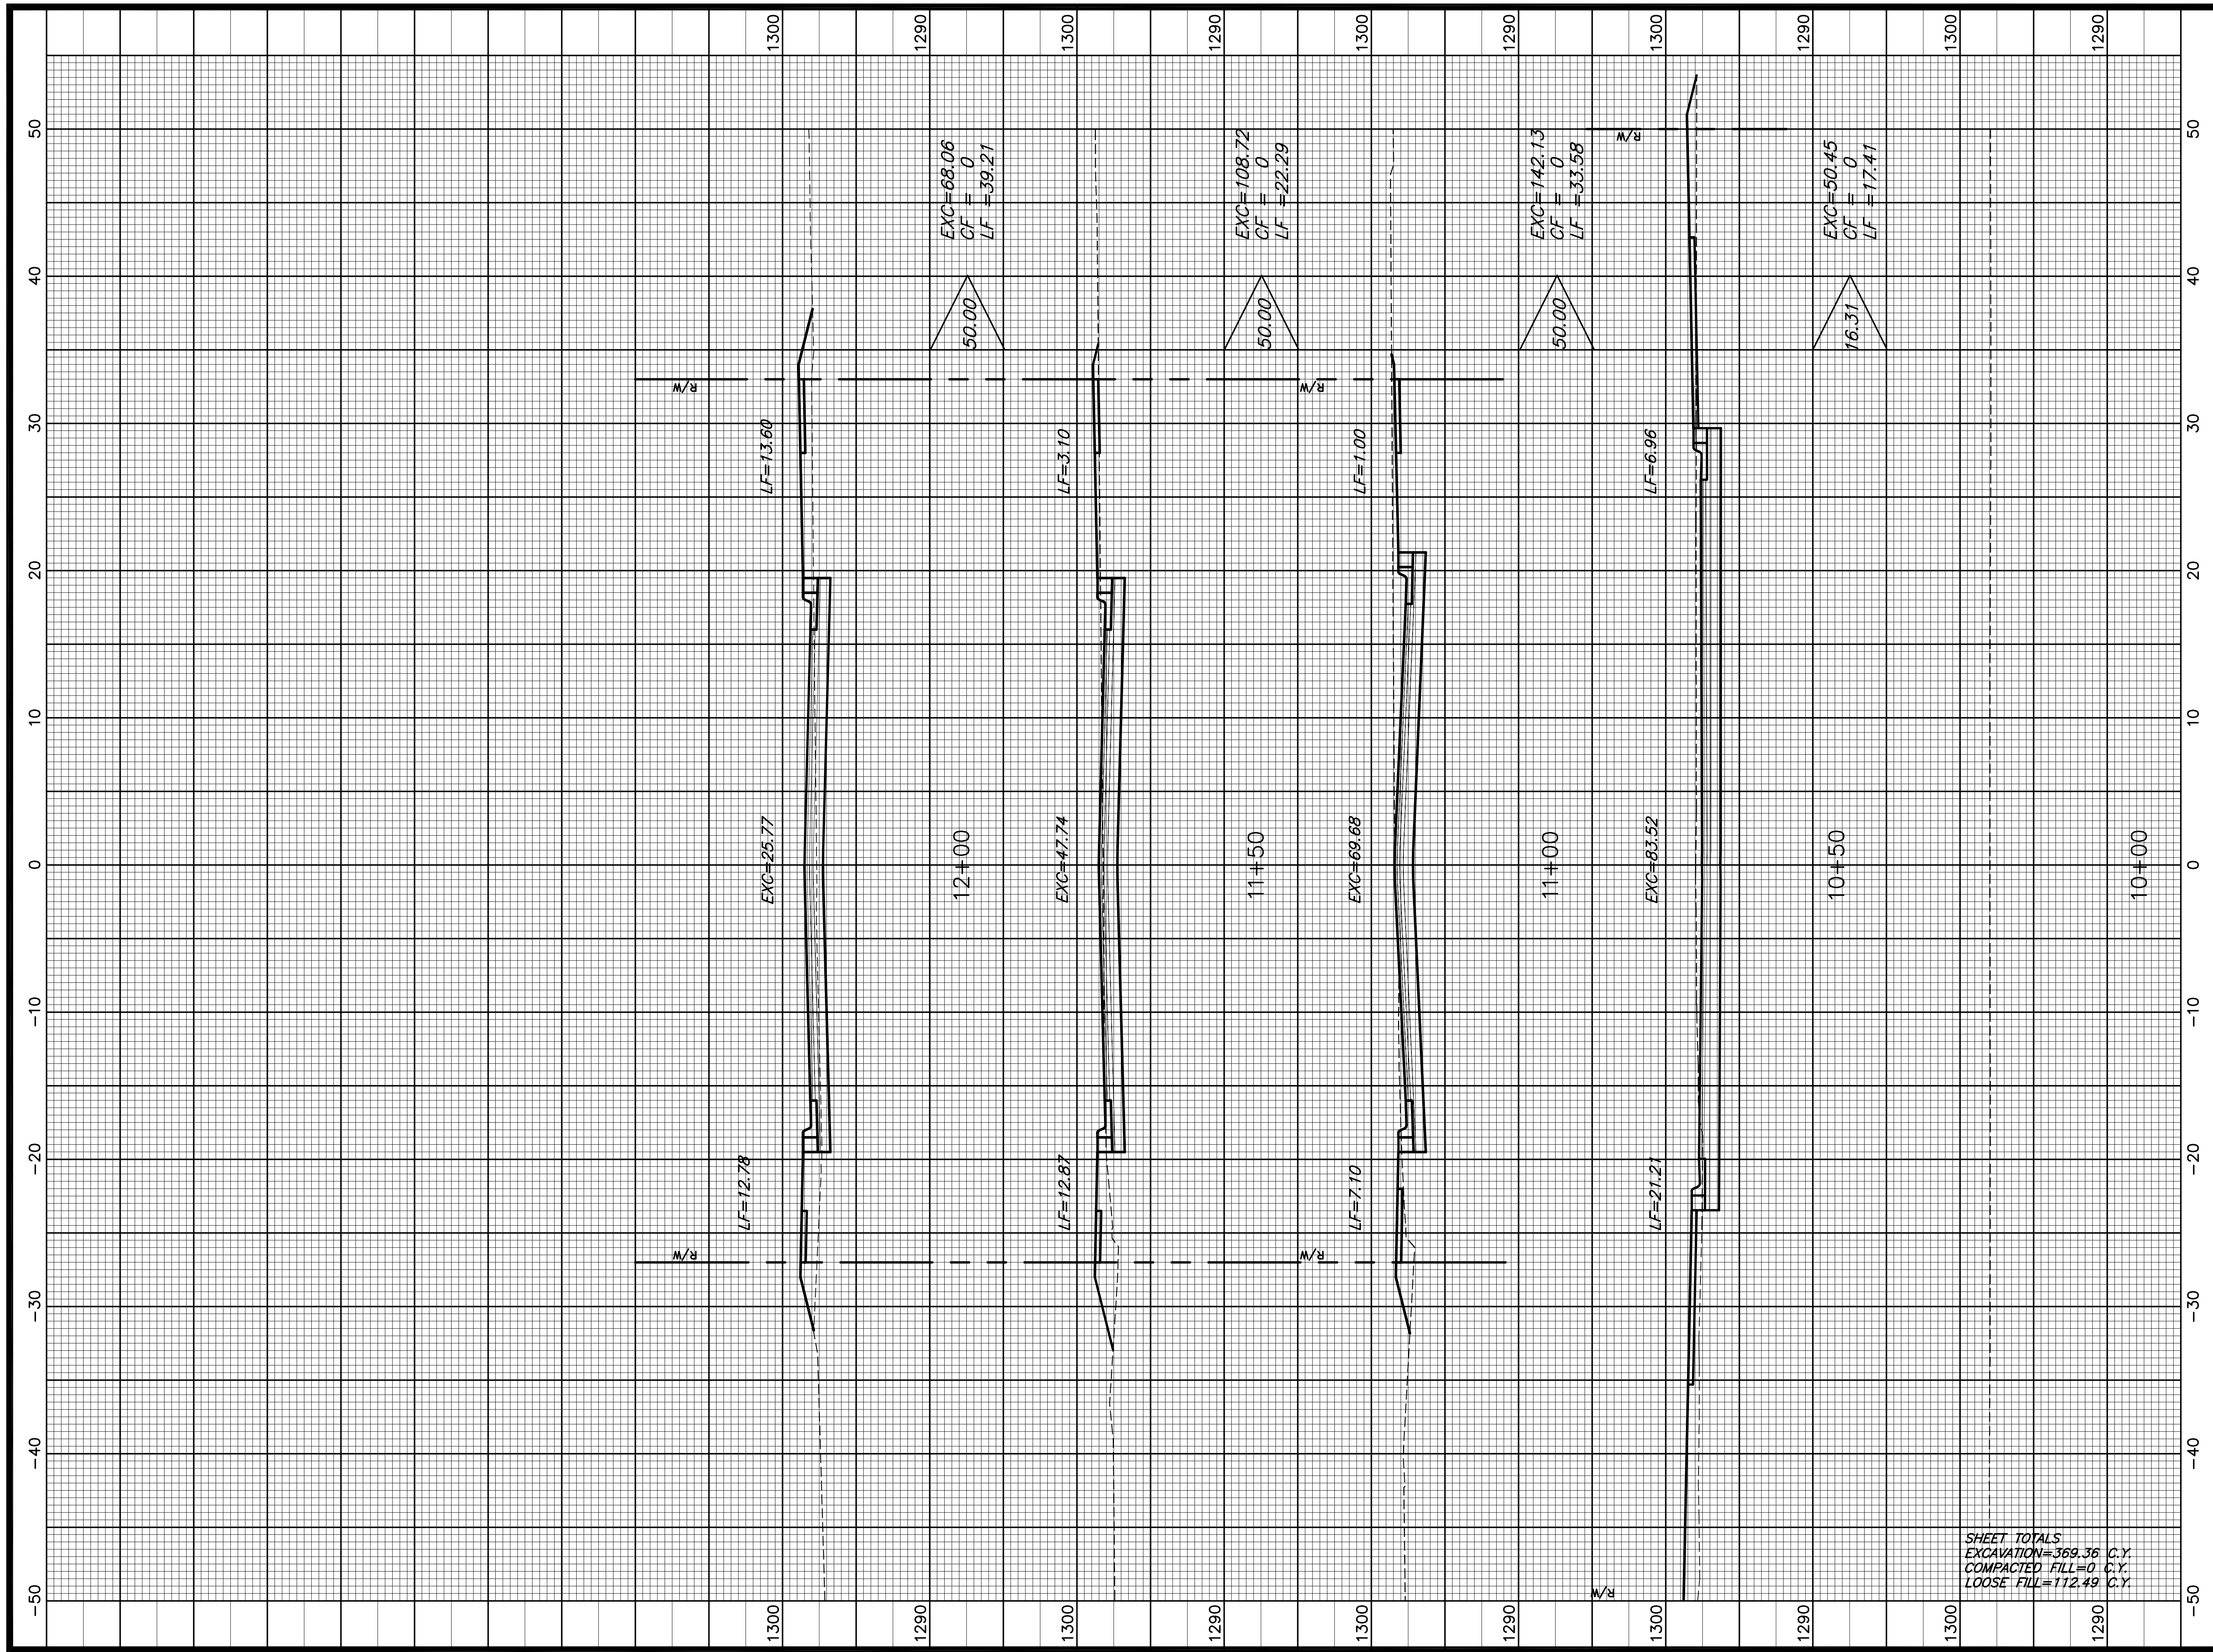

SHEET TOTALS
 EXCAVATION=369.36 C.Y.
 COMPACTED FILL=0 C.Y.
 LOOSE FILL=112.49 C.Y.