

**Gosson Livingston**  
 Architecture  
 420 South Emporia  
 Wichita, KS 67202  
 Tel: (316) 265-9367  
 Fax: (316) 265-5646  
 Email: architecture@gl.com


© 2005 Gosson Livingston Associates, Inc.

The drawing and all information herein is the exclusive property of Gosson Livingston Associates, Inc. and is not to be copied or used in any way without the express written consent of Gosson Livingston Associates, Inc. All drawings, specifications, ideas, designs and arrangements appearing herein constitute the original and unpublished work of:



Gosson Livingston Associates, Inc.



**Johnson & Associates, Inc.**  
 100 E. California Ave. - Third Floor  
 Oklahoma City, OK 73104  
 (405) 235-8075 FAX (405) 235-8078  
 Certificate of Authorization #E-1128 EXP. DATE: 12-31-2006

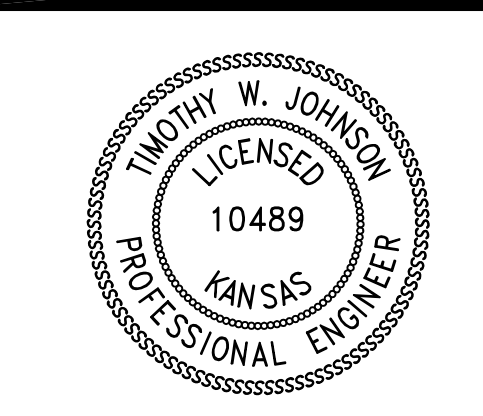

PLAN: SCALE: 1"=20'  
 PROFILE: SCALE: 1"=20' (HORIZ.)  
 1"= 4' (VERT.)

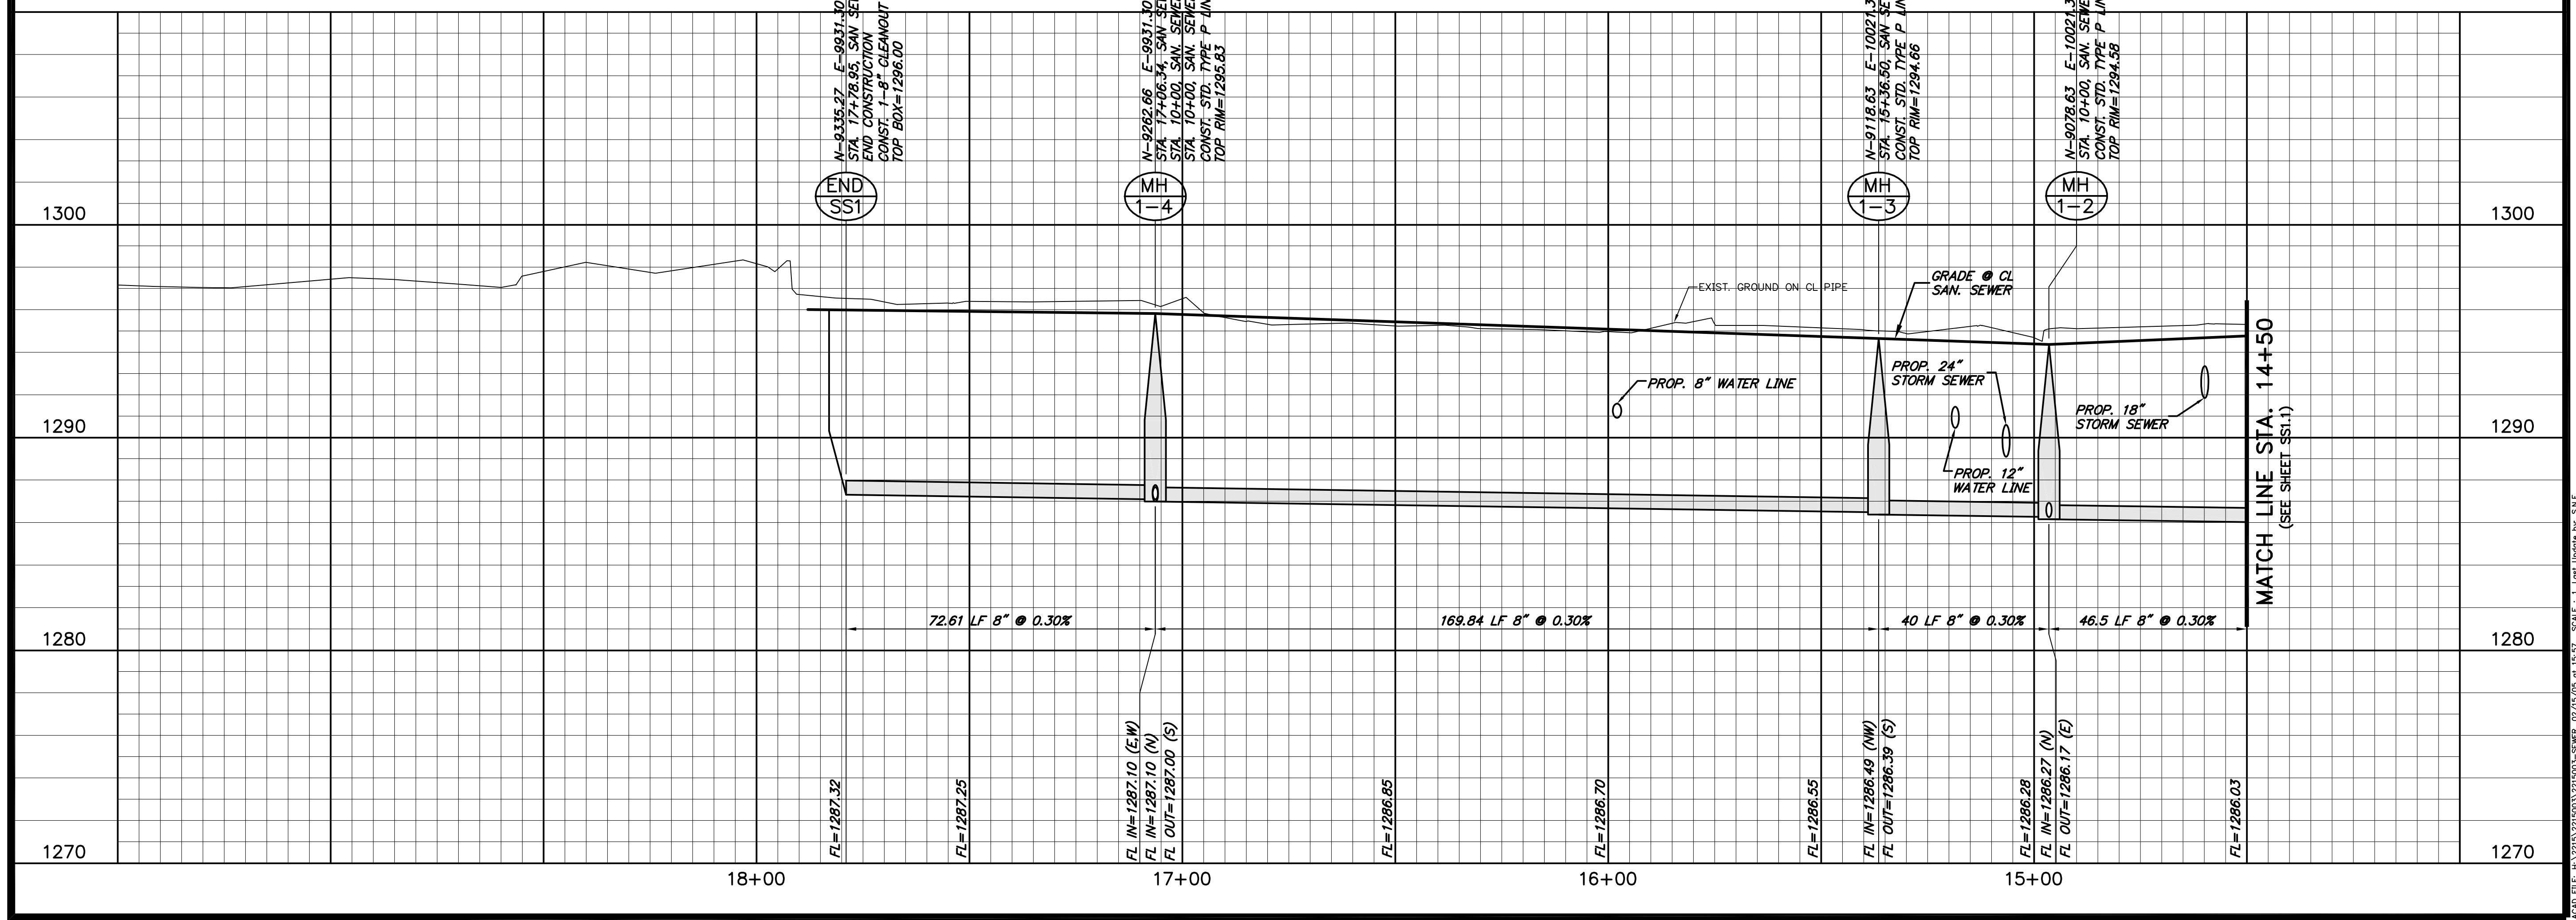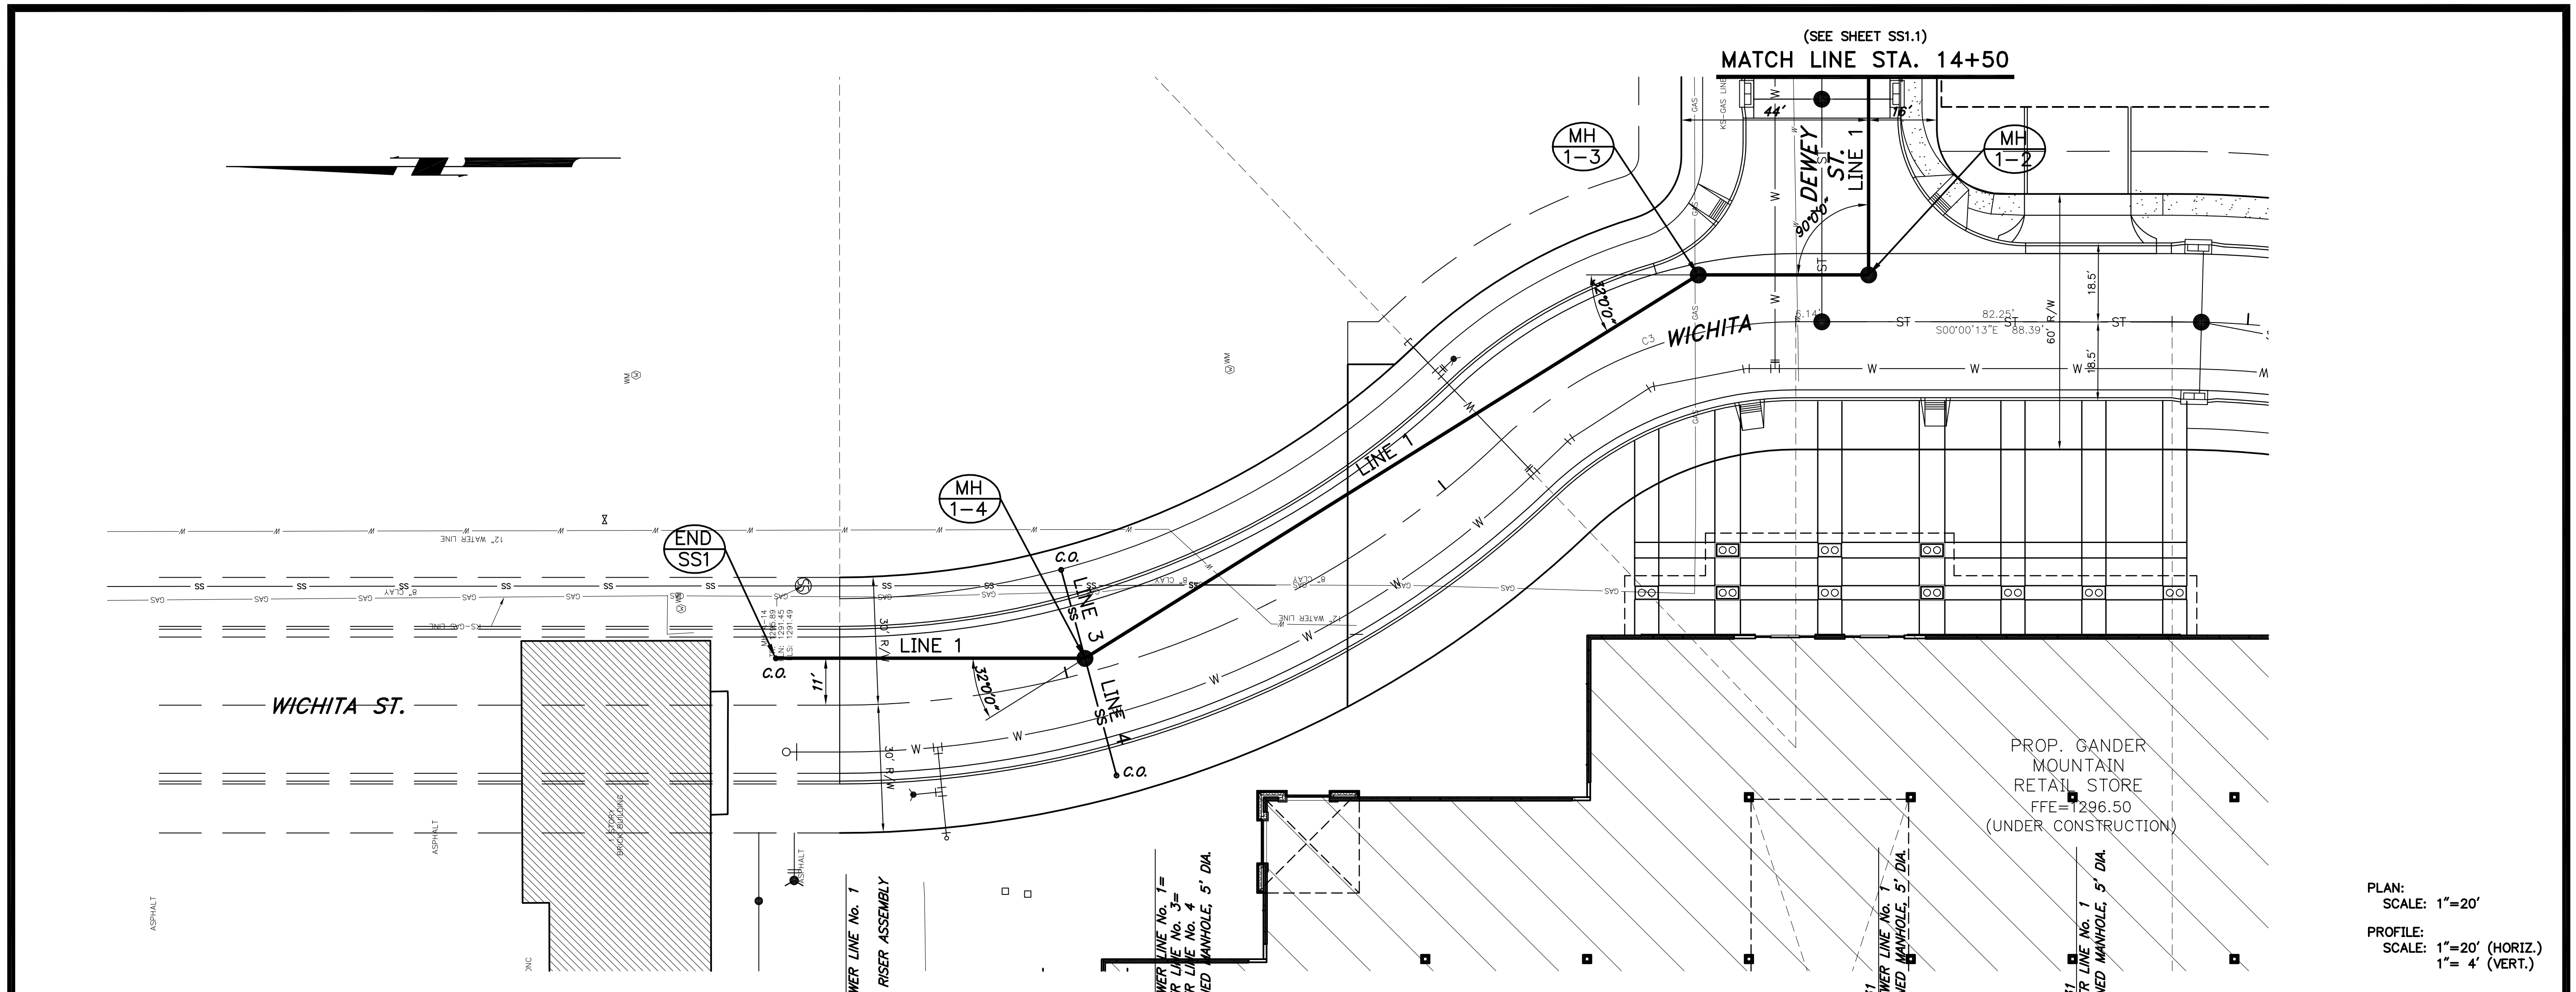

**WICHITA WATERWALK**

**PUBLIC IMPROVEMENTS PHASE I**

Mark	Date	Description

SANITARY SEWER No. 1 (CONT.)

Job No.	SS1.2
Date	02-15-05
Drawn	BC
Checked	PB
Drawn	55 of 68