
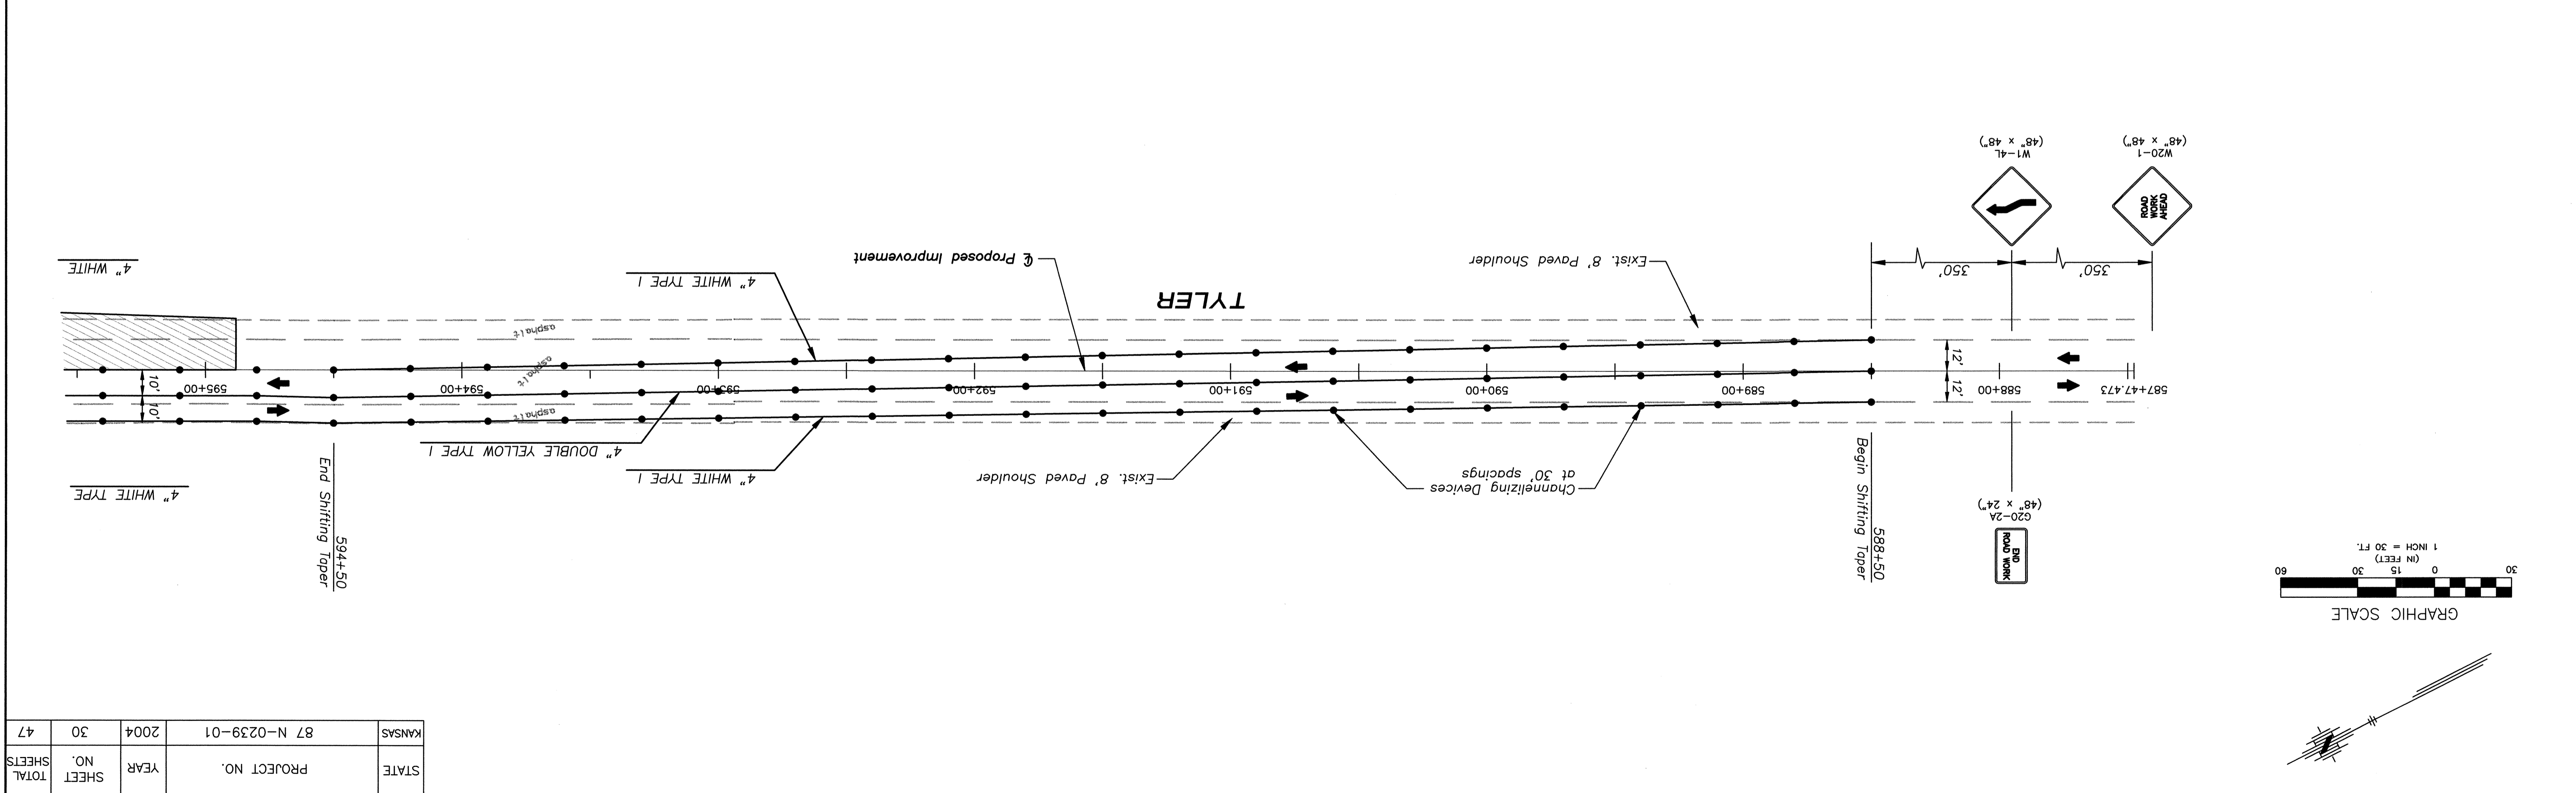


KANSAS DEPARTMENT OF TRANSPORTATION
CONSTRUCTION TRAFFIC CONTROL
PHASE 1, 2, & 3

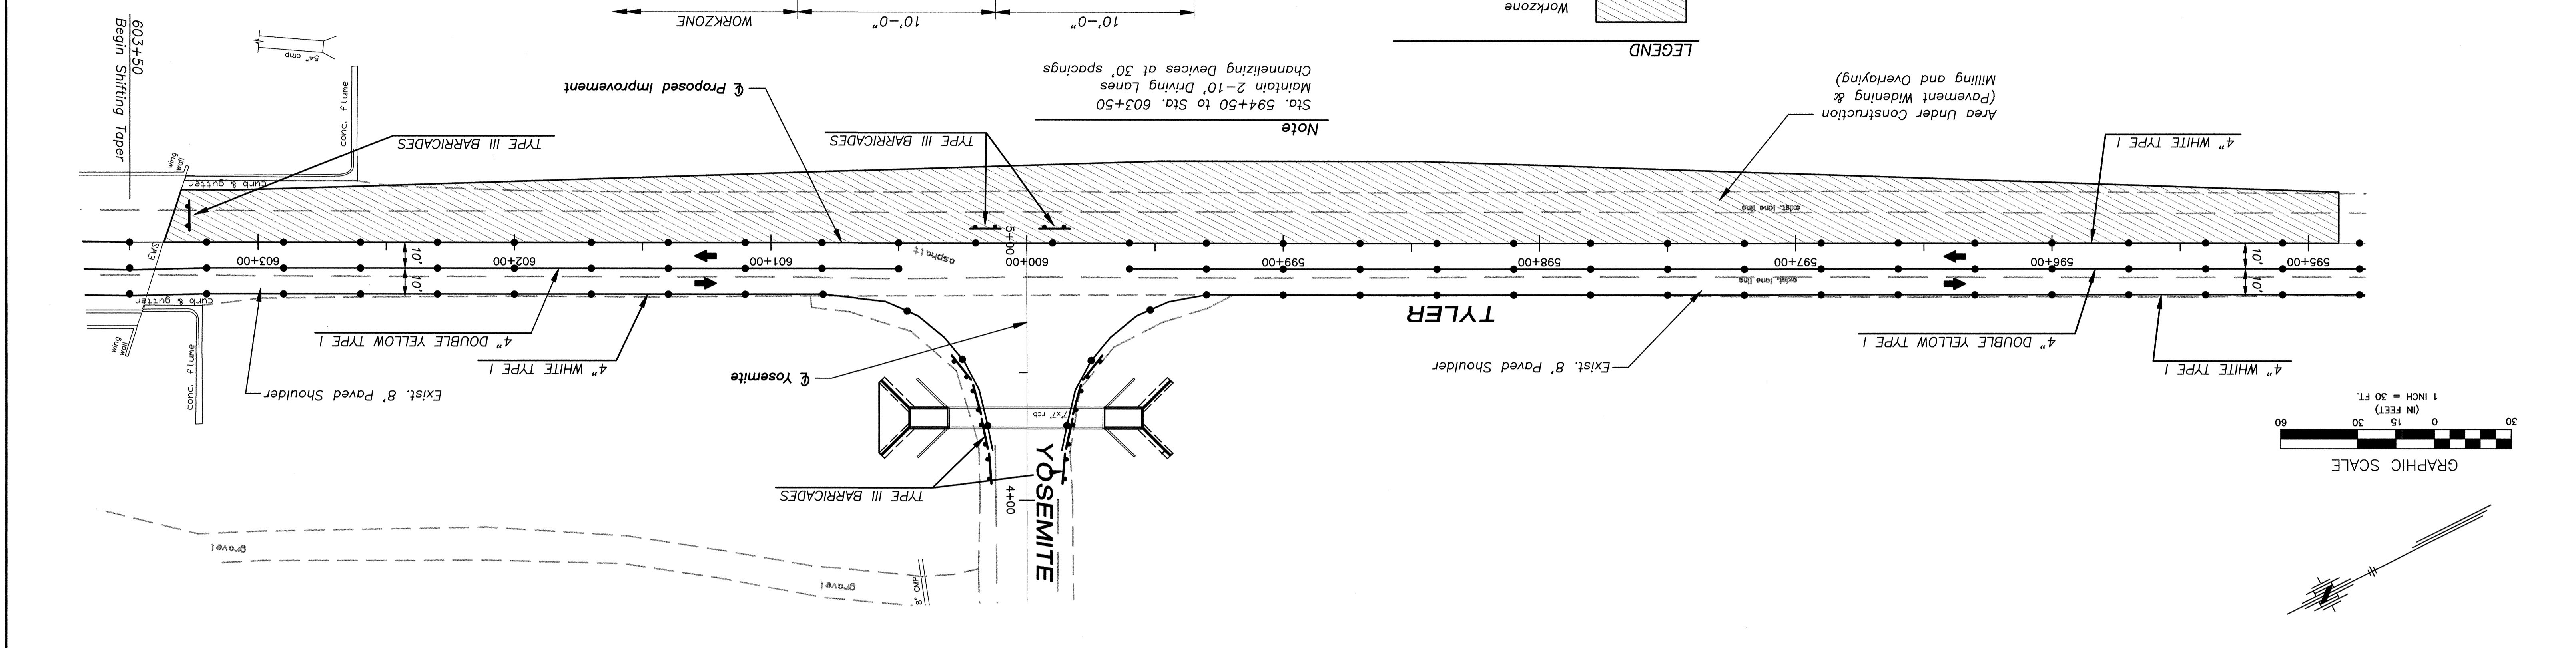

STATE	KANSAS	PROJECT NO.	87 N-0239-01	YEAR	2004	SHEET NO.	30	SHEETS TOTAL	47
-------	--------	-------------	--------------	------	------	-----------	----	--------------	----

DATE	
BY	
REFERENCES CHECKED	
REFERENCES NOTED	