
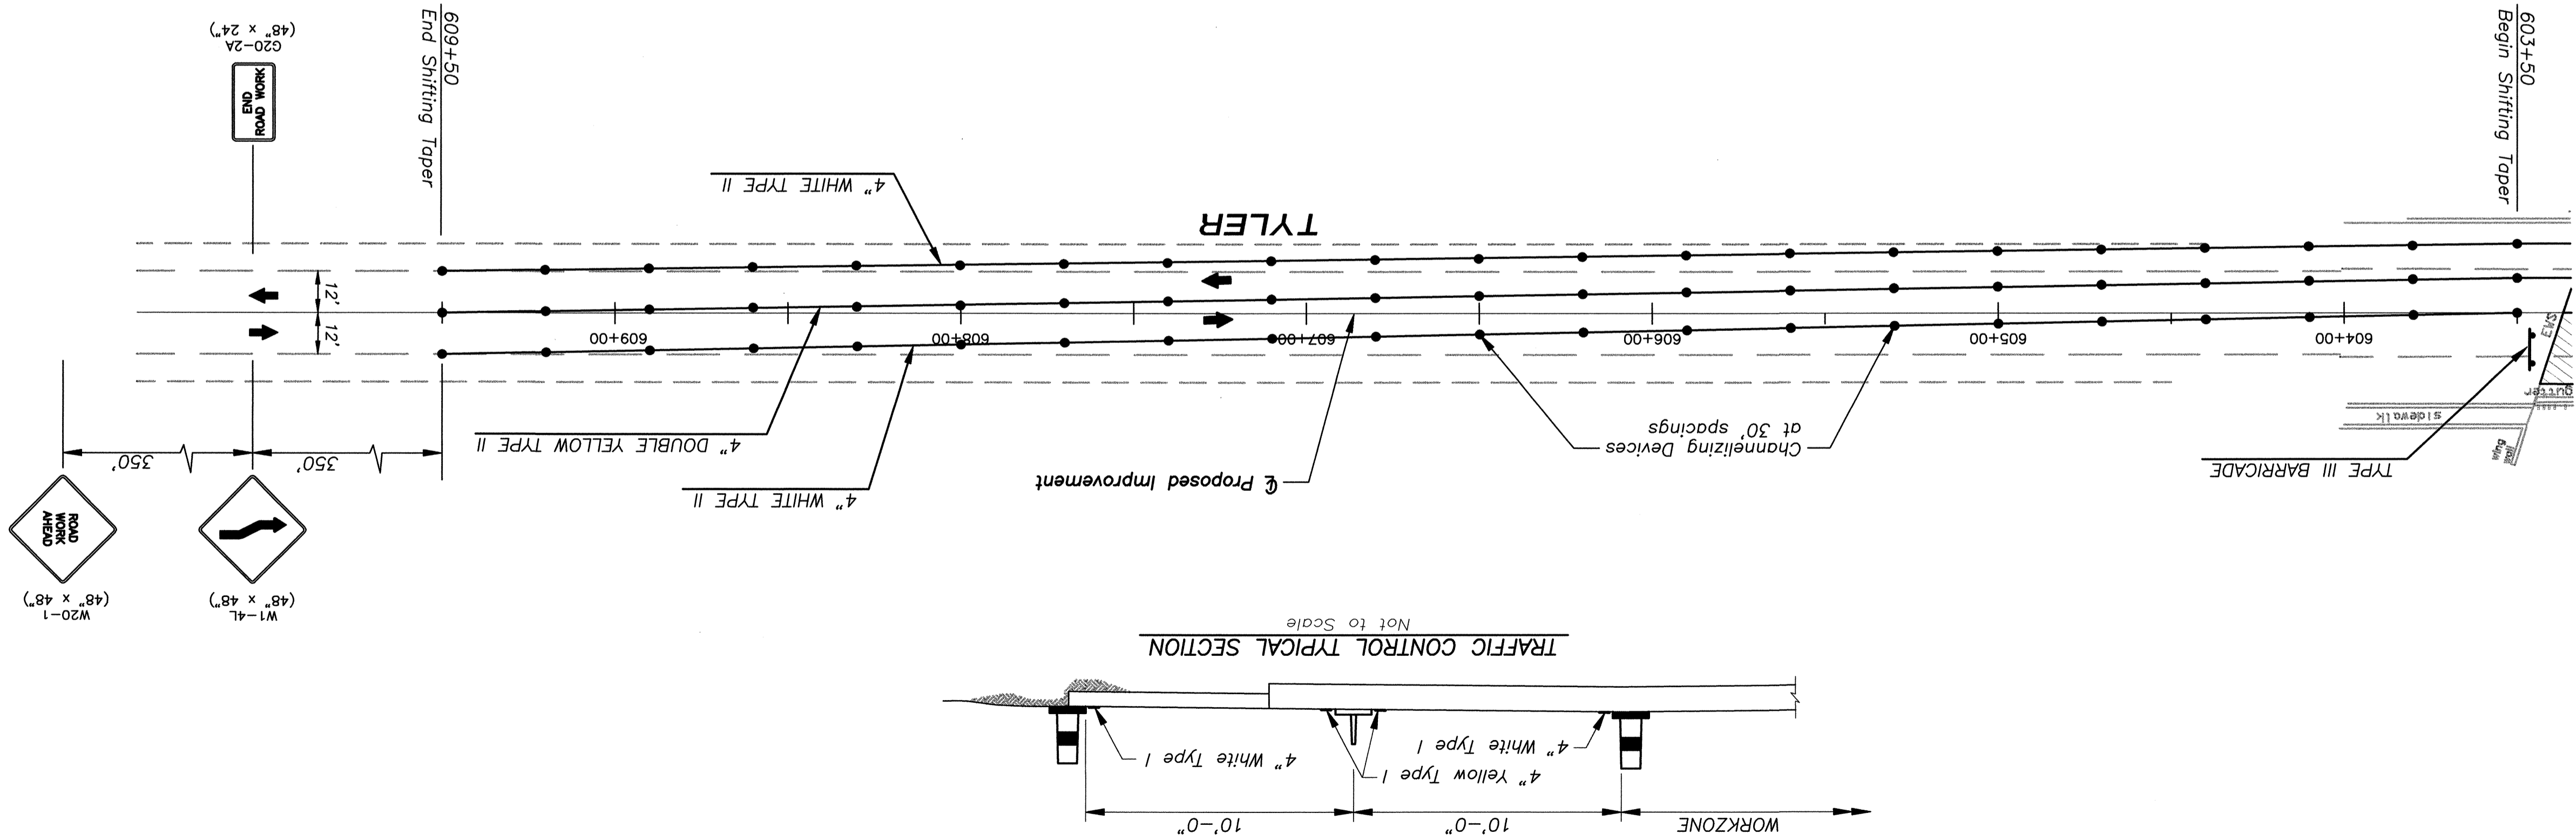
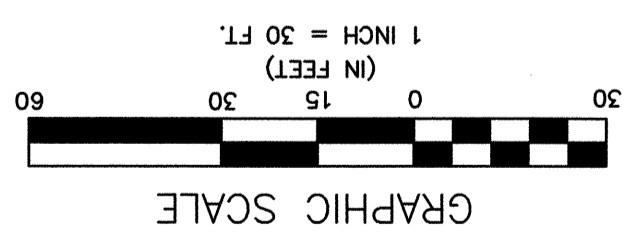


REFERENCES NOTED	BY	DATE
REFERENCES CHECKED		

KANSAS	PROJECT NO.	YEAR	SHEET NO.	TOTAL SHEETS
87 N-0239-01	2004	33	47	

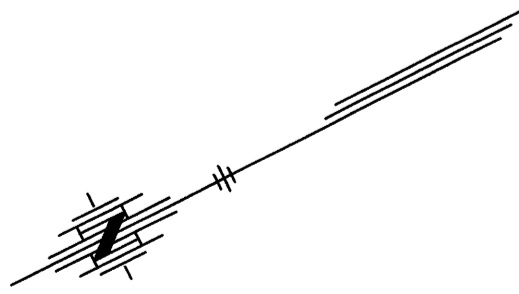

KANSAS DEPARTMENT OF TRANSPORTATION
 CONSTRUCTION TRAFFIC CONTROL
 PHASE 4, 5, & 6