


STATE	PROJECT NO.	YEAR	SHEET NO.	TOTAL SHEETS
KANSAS	54-87 K-8258-06	2004	5	71

BY	DATE
REFERENCE NOTED	
REFERENCE CHECKED	

STA. 3+975 BEGIN
PROJ. 54-87 K-8258-06

Scale: 1:500

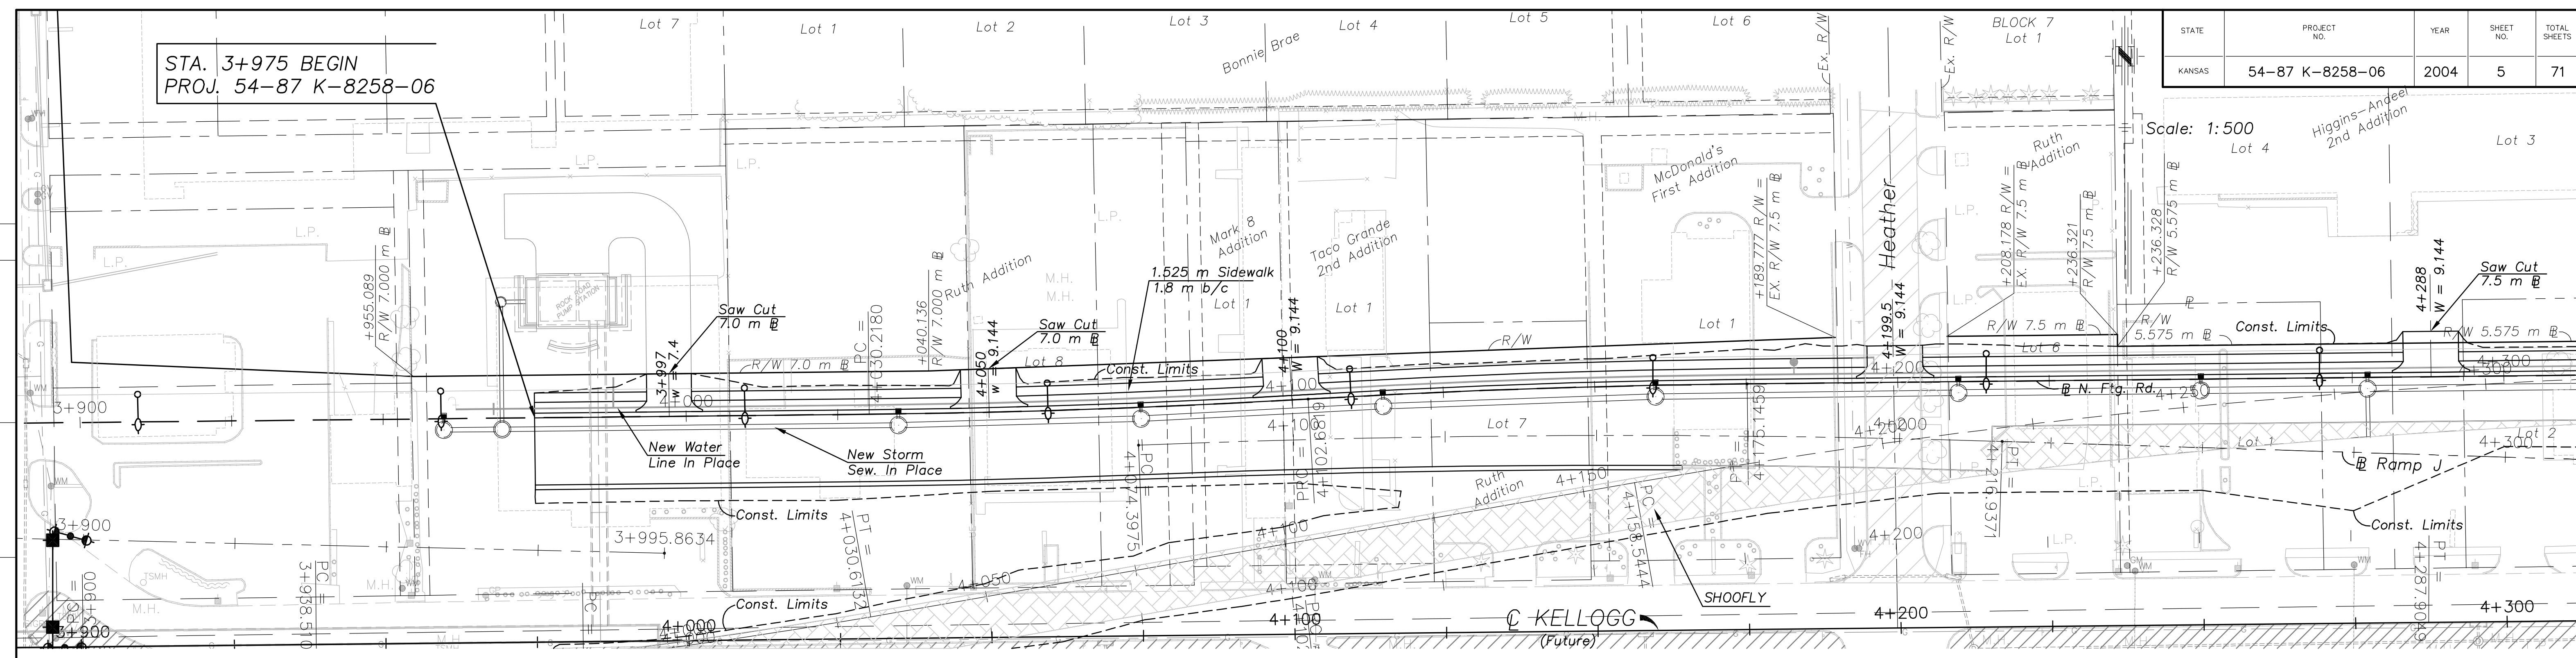


LEGEND
 ASPHALT PAVEMENT

BM #20 - "C" Cut Top of Curb @ N. End of Island Around the W. Eastgate Plaza Sign, 25.7 m S. of C. of S. Ftg. Rd. 67.4 m Rt. @ Sta. 4+041.023 Elev. = 410.338

NOTE: Storm Sewer Data Is Shown For Information Only. See Storm Sewer Plan & Profile Sheets For Flowlines.

BM #21 - "B" Cut Top of Curb, @ S. End of Conc. Island In C. of Eastgate Plaza Entrance Opposite Heather, 30.0 m S. of C. of S. Ftg. Rd. 70.90 m Rt. @ Sta. 4+199.326 Elev. = 409.308

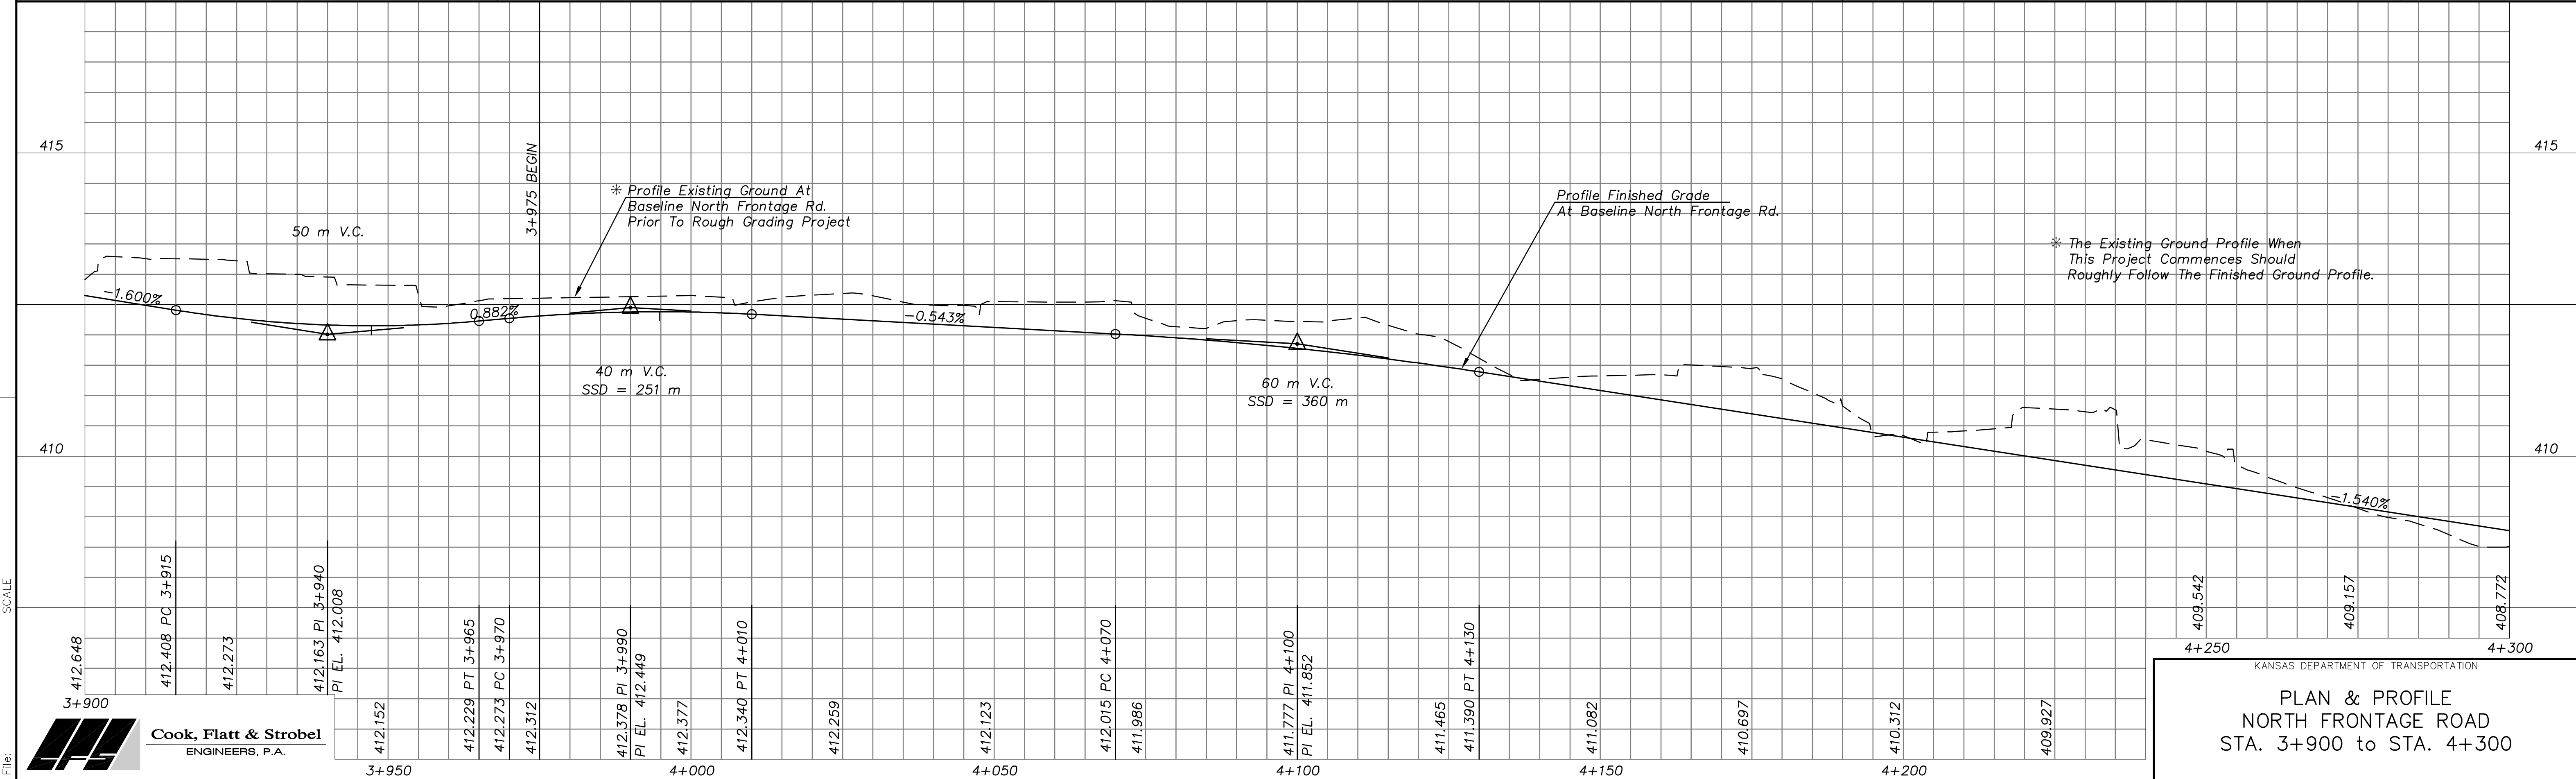

Drawn by: [Signature]
 Plotted: [Signature]
 SCALE

Cook, Flatt & Strobel
ENGINEERS, P.A.

3+900	412.648	412.408 PC 3+915	412.273	412.163 PI 3+940	412.008	412.152	412.229 PT 3+965	412.273 PC 3+970	412.312	412.378 PI 3+990	412.449	412.377	412.340 PT 4+010	412.259	412.123	412.015 PC 4+070	411.986	411.777 PI 4+100	411.652	411.465	411.390 PT 4+130	411.082	410.697	410.312	409.927
3+950						4+000							4+050					4+100				4+150		4+200	

KANSAS DEPARTMENT OF TRANSPORTATION
PLAN & PROFILE
 NORTH FRONTAGE ROAD
 STA. 3+900 to STA. 4+300