

BY	DATE
REFERENCE NOTED	
REFERENCE CHECKED	

Scale: 1:500

LEGEND
 ASPHALT PAVEMENT

NOTE: Storm Sewer Data Is Shown For Information Only. See Storm Sewer Plan & Profile Sheets For Flowlines.


Sta. 4+670.170 WL LINE 2 = Sta. 4+670.215 @ NORTH FRONTAGE RD., 1.525 m LT. END NEW WATER LINE INPLACE, BEGIN WATERLINE CONSTRUCTION

Sta. 4+689.738 Existing Bridge No. 54-87-31.63 (706) 3 - 6.10 x 3.66 m RC Box Bridge

BM #22 - "□" Cut Top of Curb @ N. End of Island Around the E. Eastgate Plaza Sign, 26.2 m S. of C. of S. Ftg. Rd. 66.8 m Rt. @ Sta. 4+305.044 Elev. = 408.686

BM #23 - "□" Cut Top of Curb @ S.S.E. ECR of E. Ent. to Grandy's, 26.2 m S. of C. of S. Ftg. Rd. & 4.7 m W. of Mansfield 66.0 m Rt. @ Sta. 4+497.648 Elev. = 405.812

BM #24 - "□" Cut Top W. Side of Sidewalk @ N. End Of Bridge Handrail 6.5 m W. of C. Ent. to Circuit City & 22.6 m S. of C. of S. Ftg. Rd. 63.0 m Rt. @ Sta. 4+665.581 Elev. = 405.769

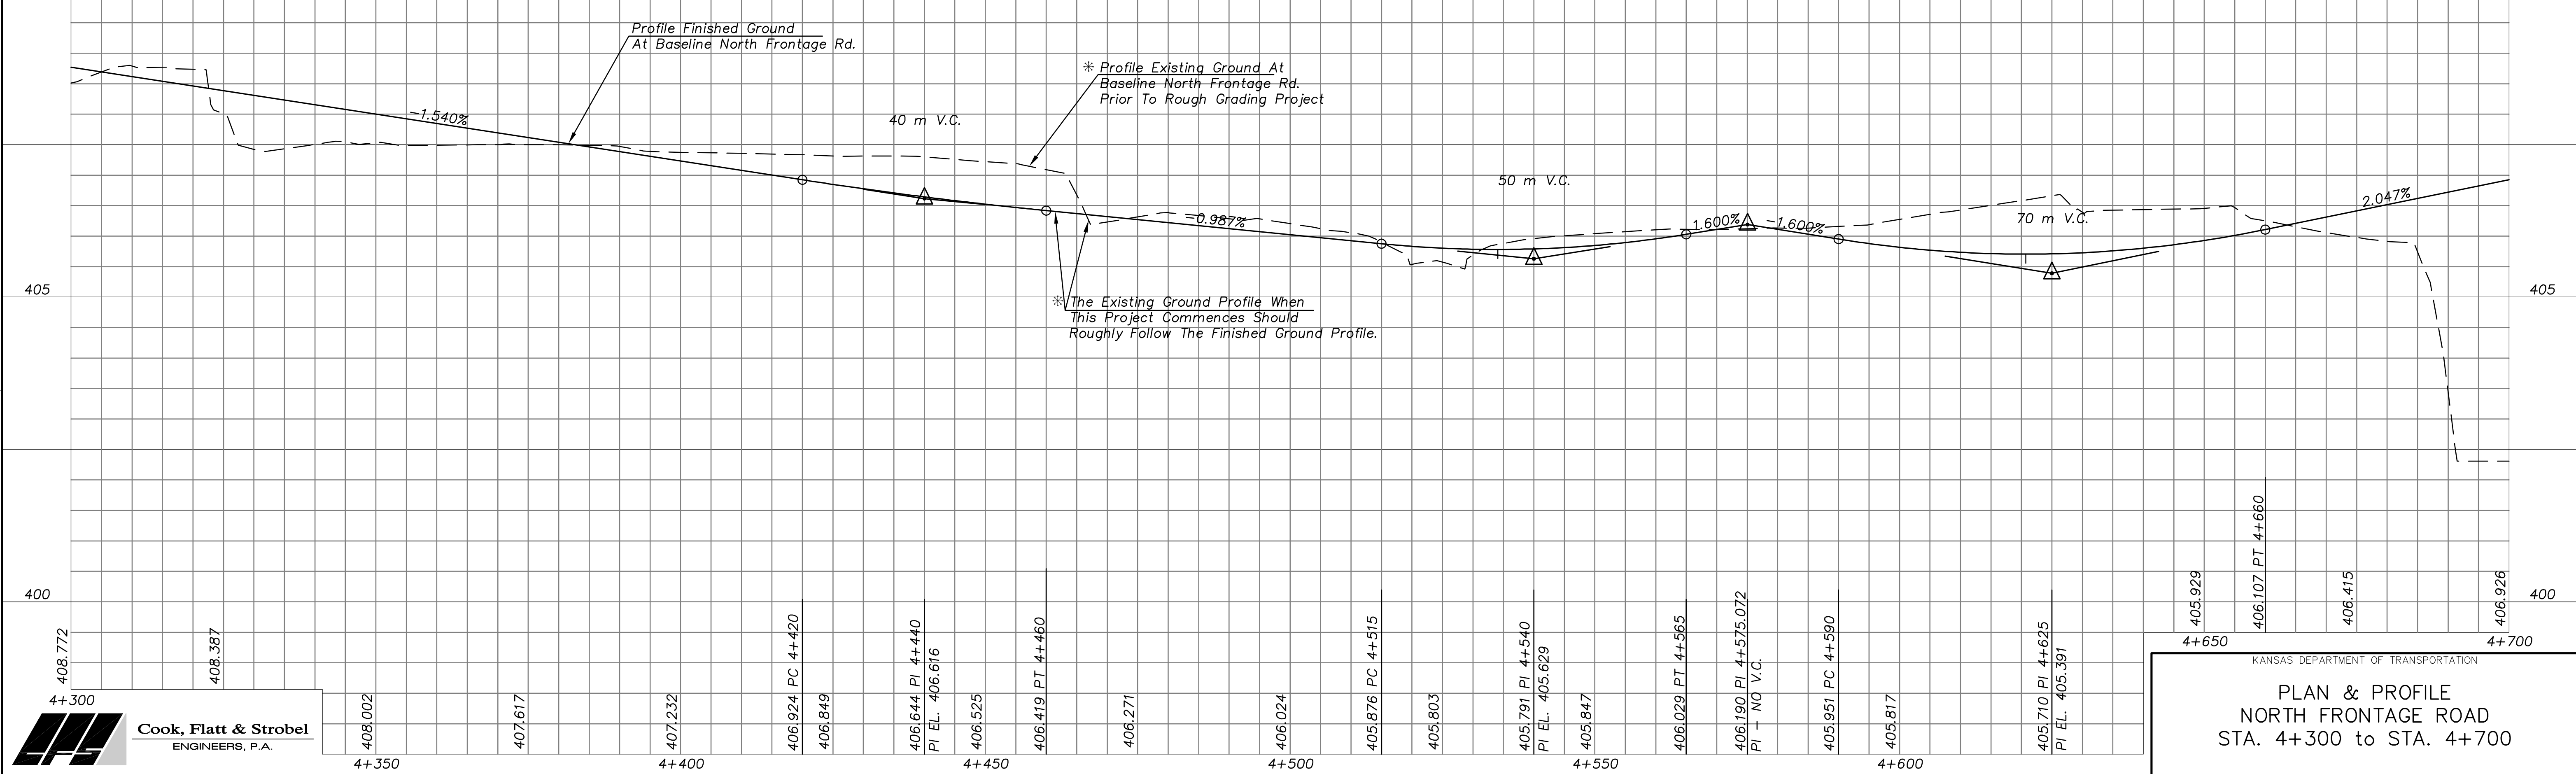

KANSAS DEPARTMENT OF TRANSPORTATION
PLAN & PROFILE
NORTH FRONTAGE ROAD
STA. 4+300 to STA. 4+700

Cook, Flatt & Strobel
 ENGINEERS, P.A.