


STATE	PROJECT NO.	YEAR	SHEET NO.	TOTAL SHEETS
KANSAS	54-87 K-8258-06	2004	8	71

BY	DATE

REFERENCE NOTED	REFERENCE CHECKED

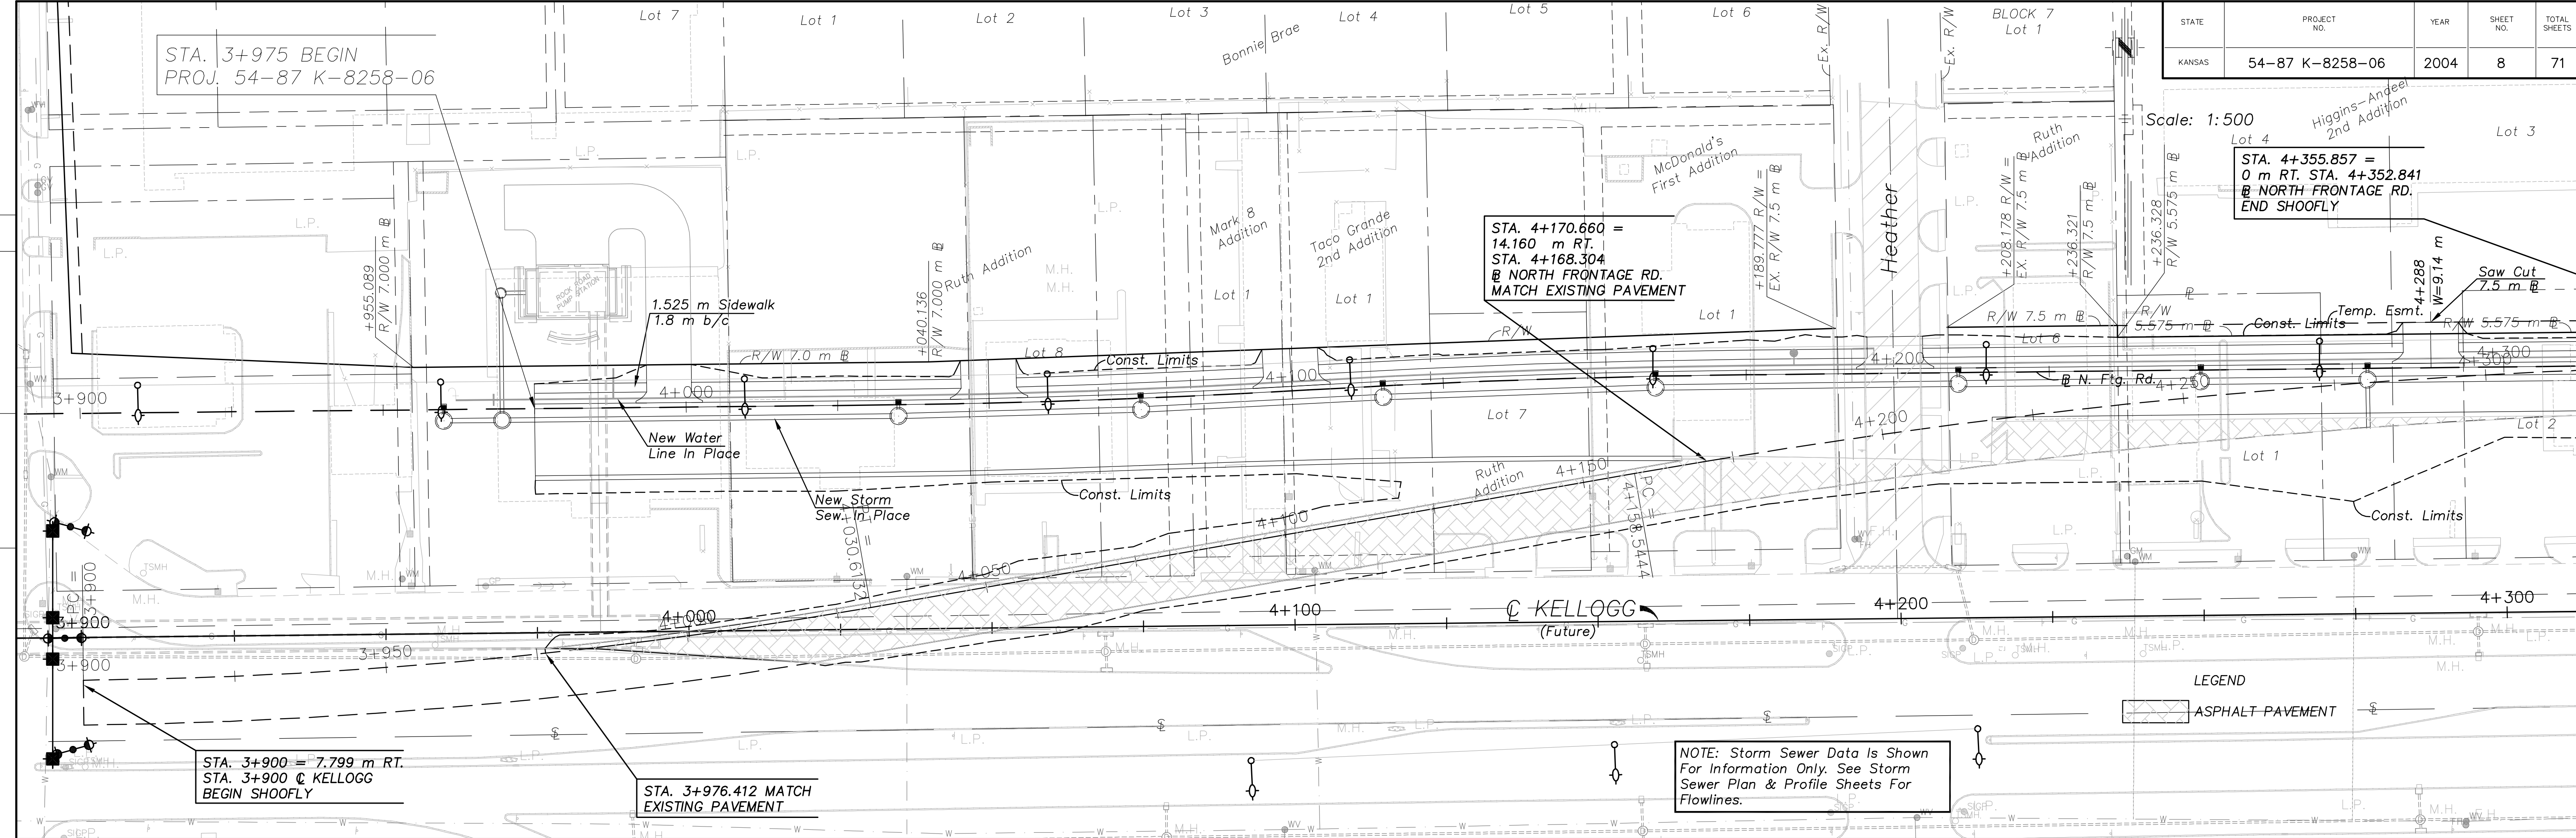

Scale: 1:500
 STA. 4+355.857 =
 0 m RT. STA. 4+352.841
 @ NORTH FRONTAGE RD.
 END SHOOFLY

STA. 4+170.660 =
 14.160 m RT.
 STA. 4+168.304
 @ NORTH FRONTAGE RD.
 MATCH EXISTING PAVEMENT


STA. 3+975 BEGIN
 PROJ. 54-87 K-8258-06

STA. 3+900 = 7.799 m RT.
 STA. 3+900 @ KELLOGG
 BEGIN SHOOFLY

STA. 3+976.412 MATCH
 EXISTING PAVEMENT

NOTE: Storm Sewer Data Is Shown
 For Information Only. See Storm
 Sewer Plan & Profile Sheets For
 Flowlines.

LEGEND
 ASPHALT PAVEMENT

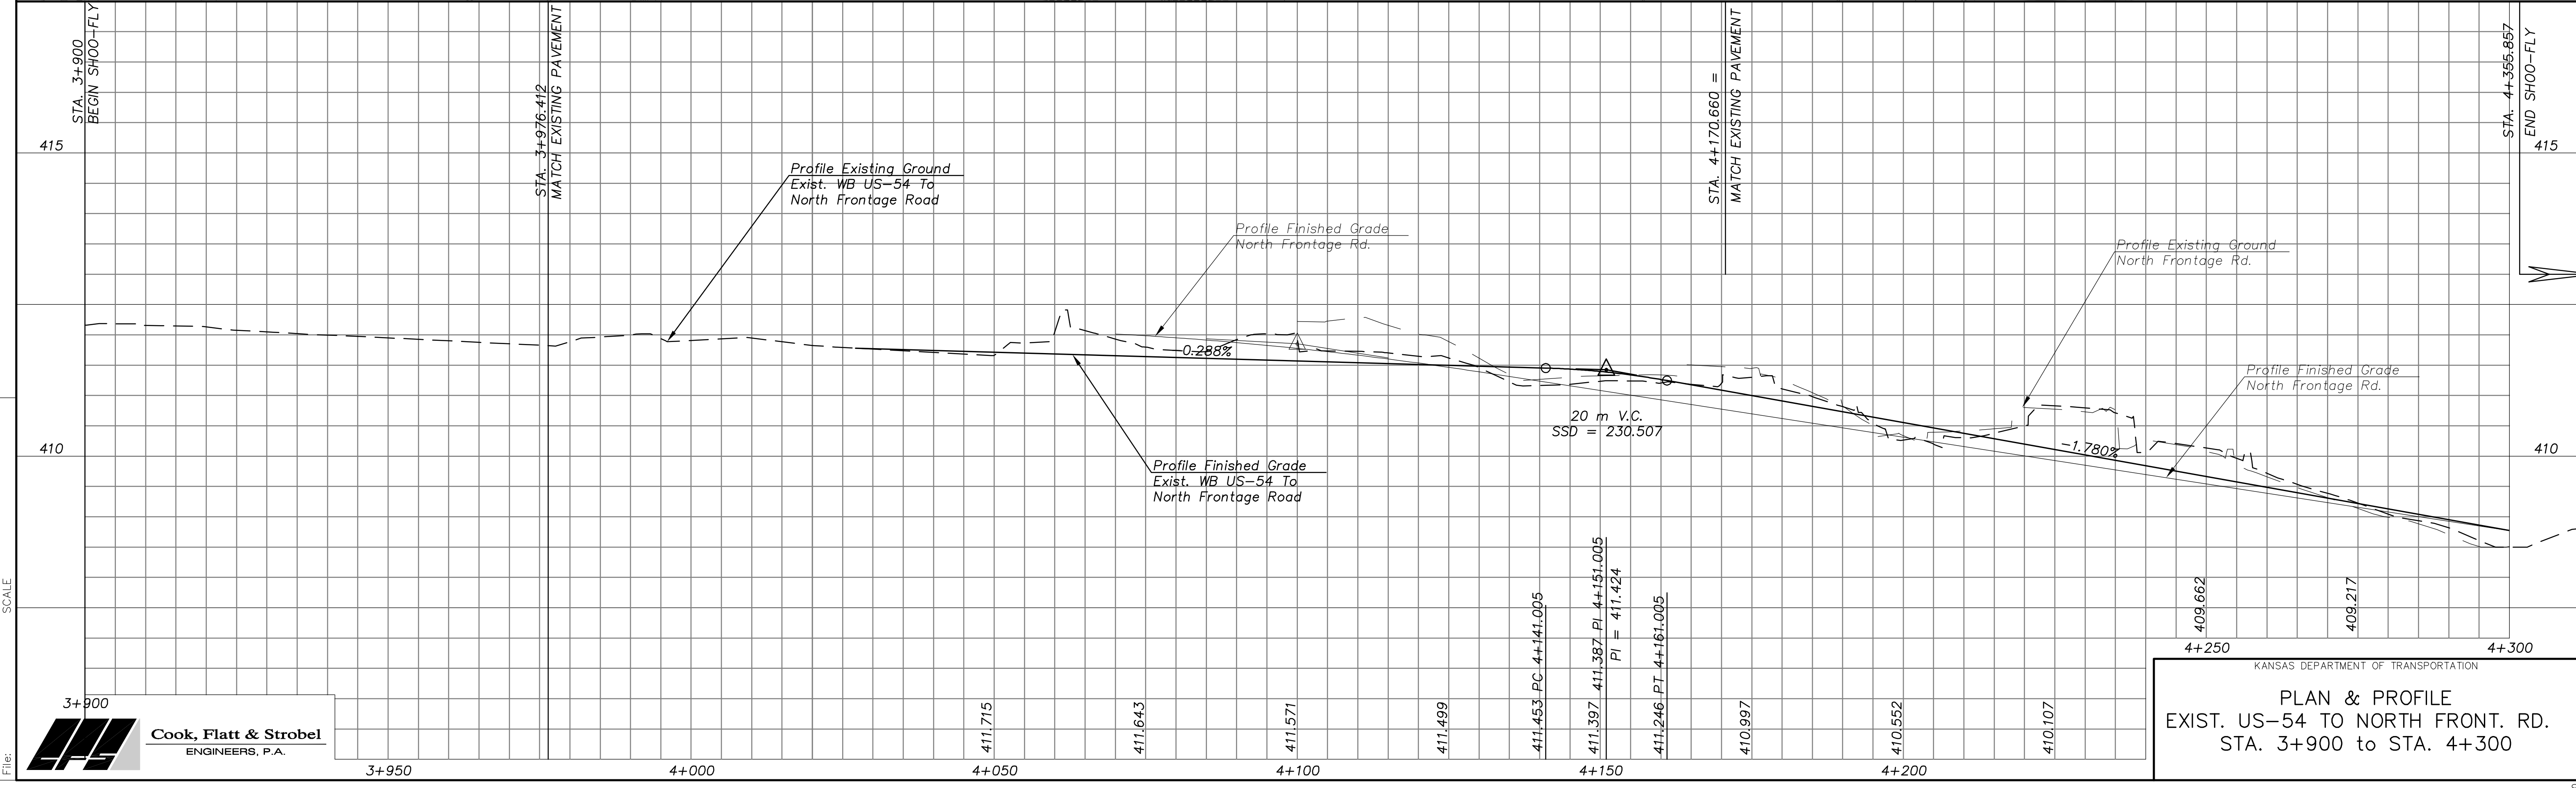

KANSAS DEPARTMENT OF TRANSPORTATION
 PLAN & PROFILE
 EXIST. US-54 TO NORTH FRONT. RD.
 STA. 3+900 to STA. 4+300

