
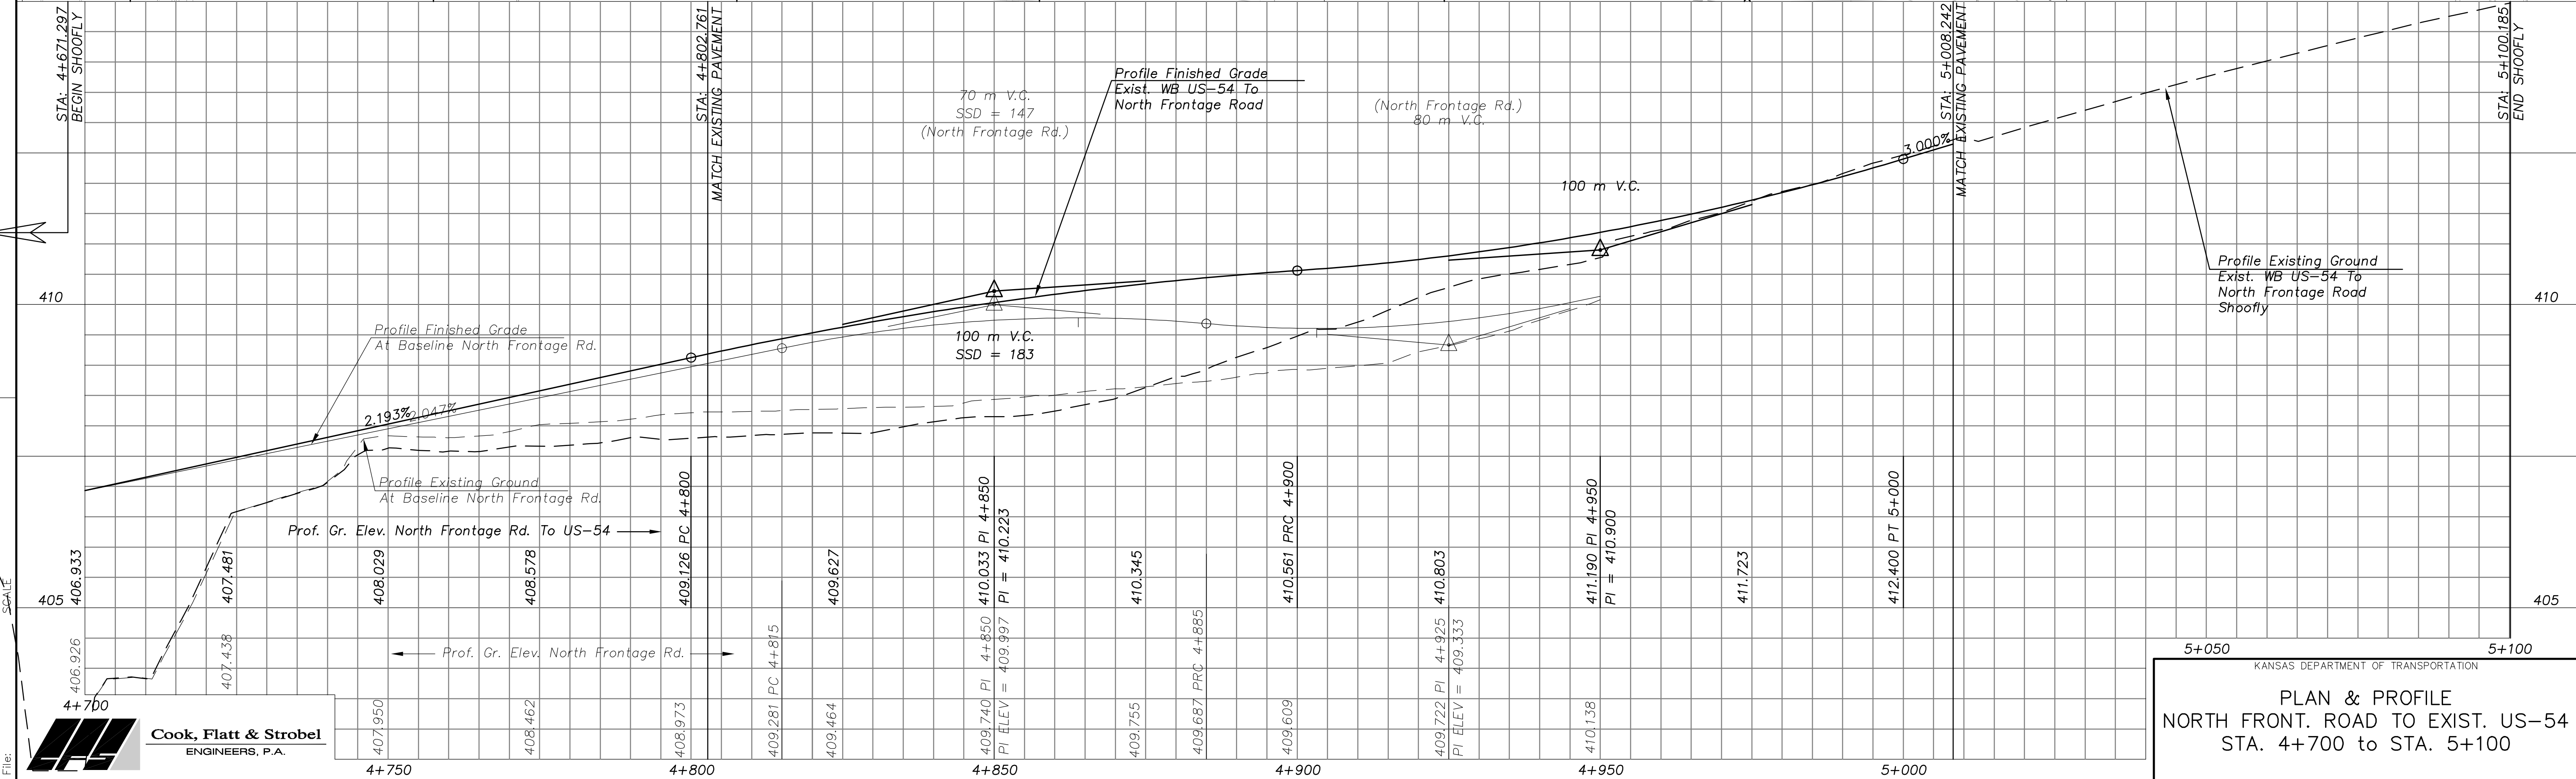


STATE	PROJECT NO.	YEAR	SHEET NO.	TOTAL SHEETS
KANSAS	54-87 K-8258-06	2004	9	71

DATE	BY

REFERENCE NOTED	REFERENCE CHECKED

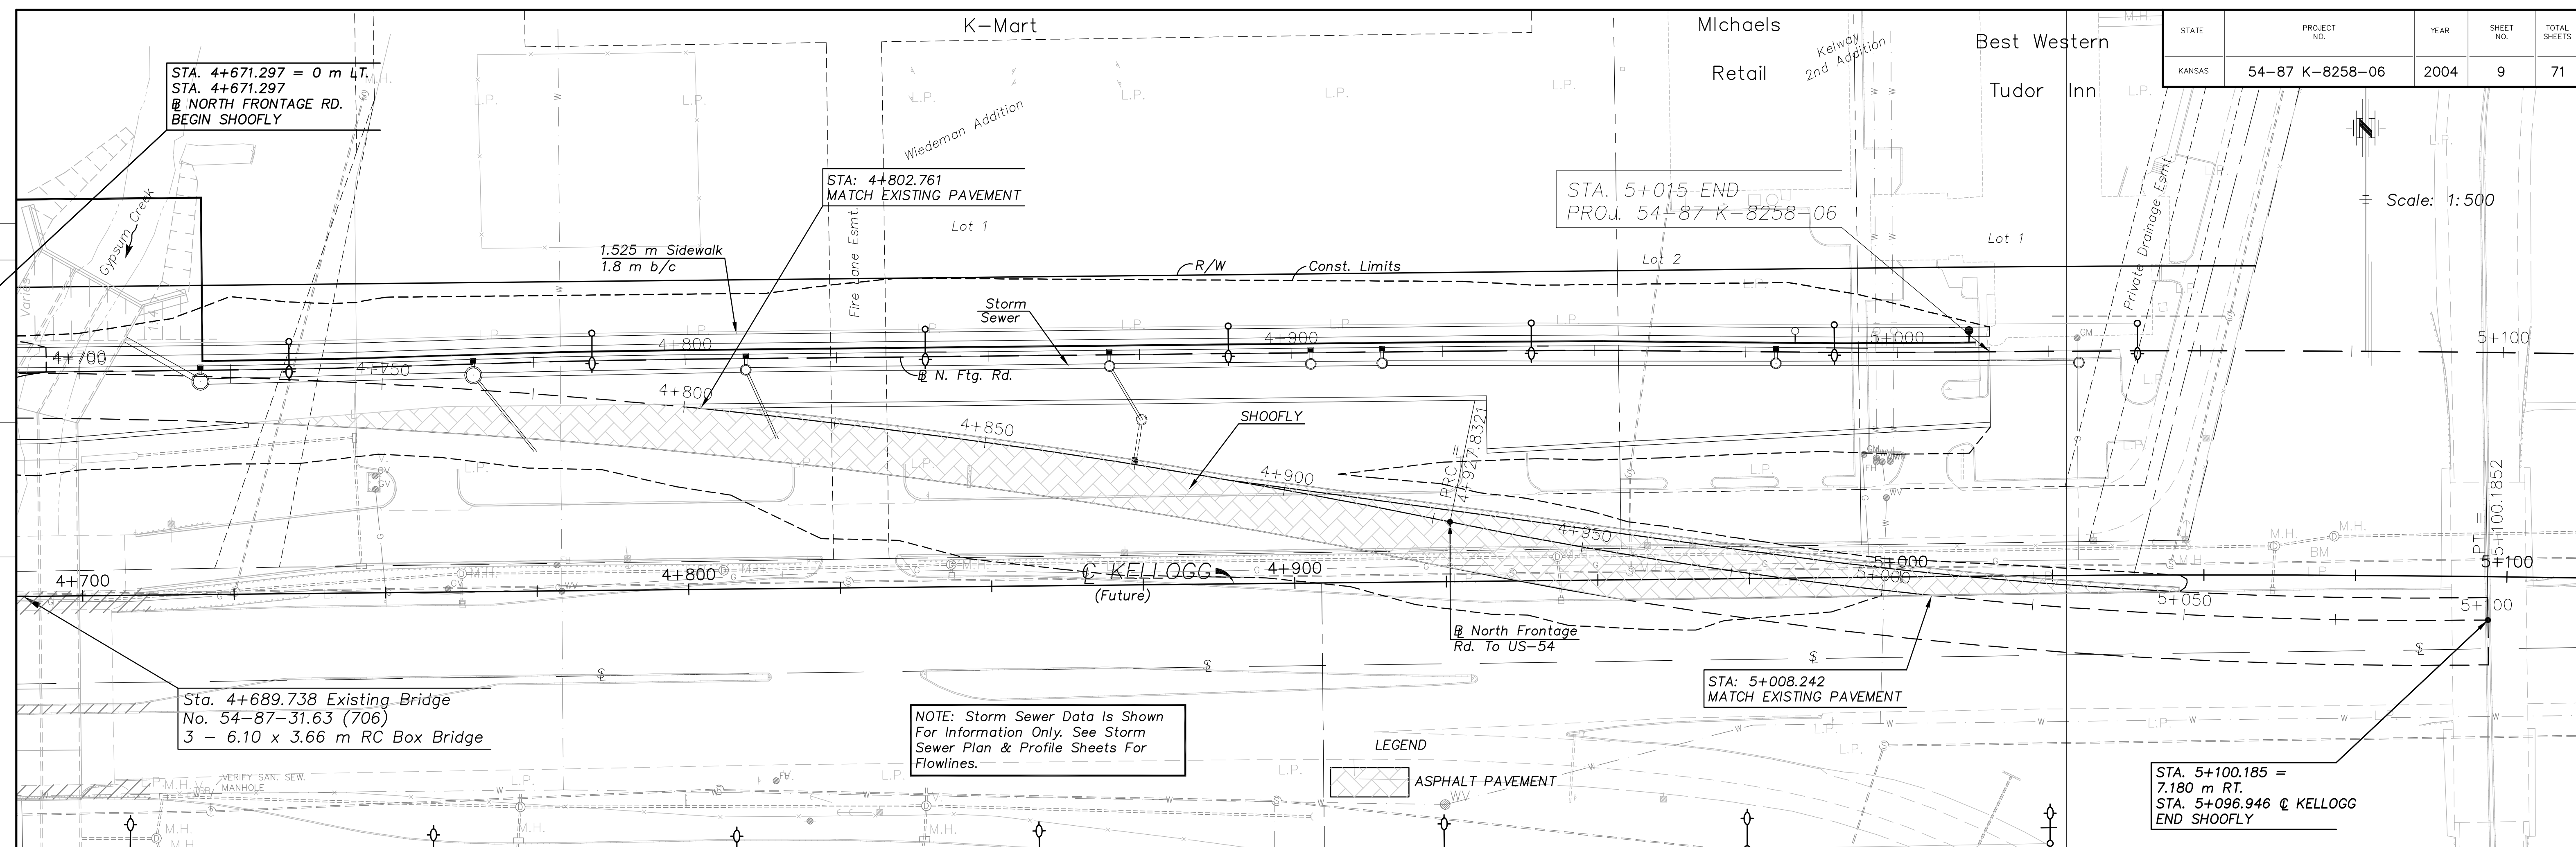

KANSAS DEPARTMENT OF TRANSPORTATION

PLAN & PROFILE
NORTH FRONT. ROAD TO EXIST. US-54
STA. 4+700 TO STA. 5+100