



STATE	PROJECT NO.	YEAR	SHEET NO.	TOTAL SHEETS
KANSAS	54-87 K-8258-06	2004	11	71

CURVE DATA								
Curve No.	Curve Location	P.I. Sta. (Bk.)	Delta (DMS)	Radius (m)	Tangent (m)	Length (m)	External (m)	Super
44	North F.R.	4+066.457	02°46'05" Lt.	1 500.000	36.239	72.464	0.438	N.C.
45	North F.R.	4+138.921	02°46'05" Rt.	1 500.000	36.239	72.464	0.438	"
46	North F.R.	4+420.975	02°46'05" Rt.	1 500.000	36.239	72.464	0.438	"
54	Ramp J	4+145.697	04°04'25" Rt.	2 004.900	71.300	142.540	1.267	"
56	North F.R.	4+493.439	02°46'05" Lt.	1 500.000	36.239	72.464	0.438	"
57	Ramp J	4+515.389	02°23'09" Lt.	2 000.000	41.649	83.285	0.434	"

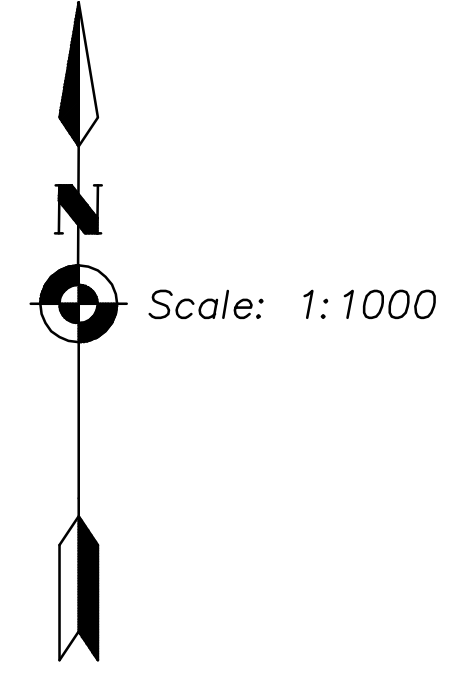

DATE	
BY	
REFERENCE NOTED	
REFERENCE CHECKED	

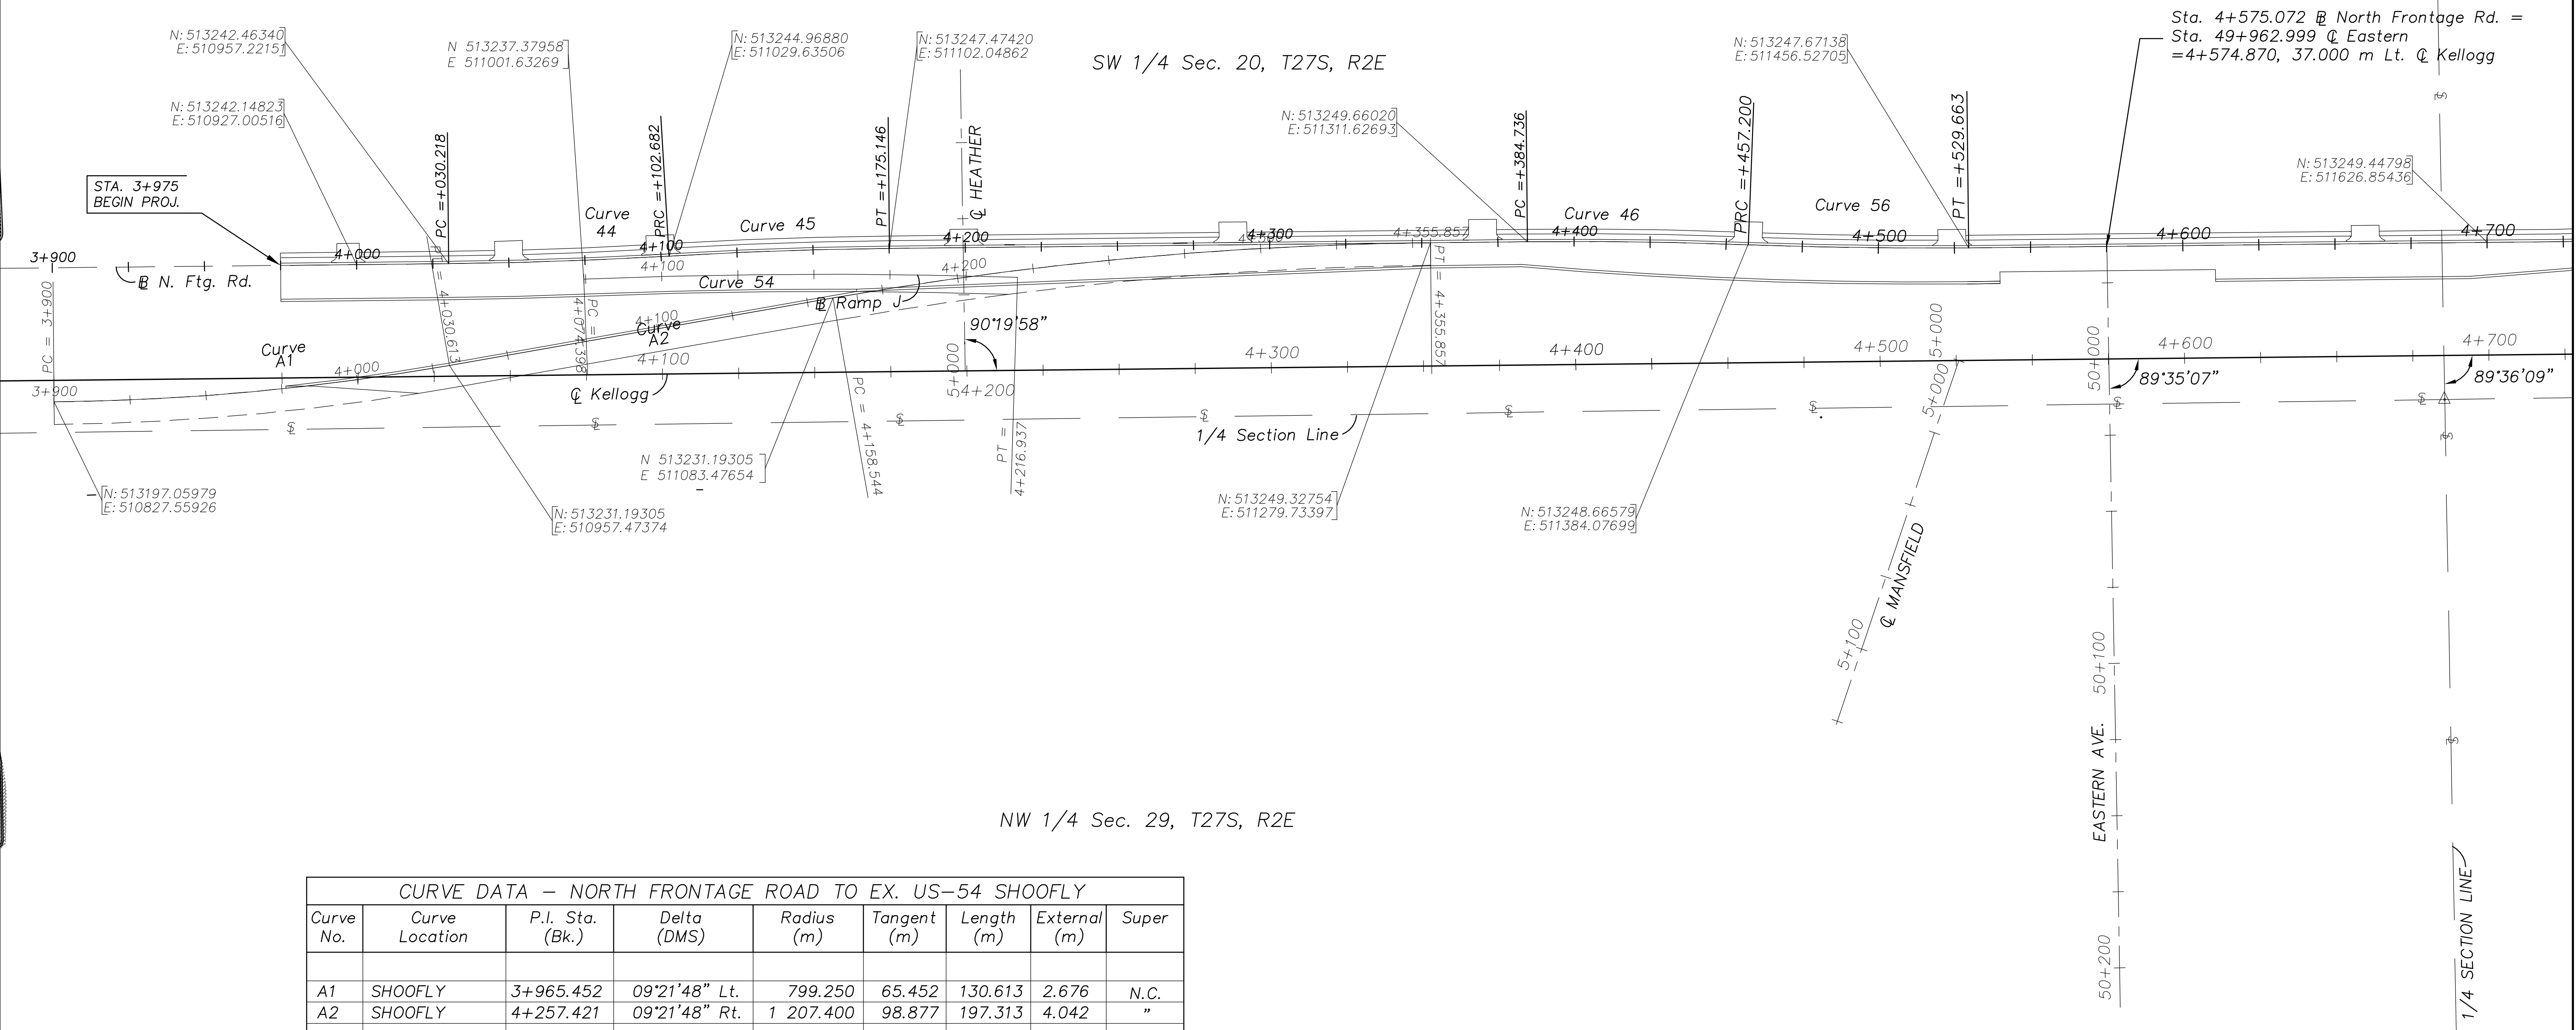

CURVE DATA - NORTH FRONTAGE ROAD TO EX. US-54 SHOOFLY								
Curve No.	Curve Location	P.I. Sta. (Bk.)	Delta (DMS)	Radius (m)	Tangent (m)	Length (m)	External (m)	Super
A1	SHOOFLY	3+965.452	09°21'48" Lt.	799.250	65.452	130.613	2.676	N.C.
A2	SHOOFLY	4+257.421	09°21'48" Rt.	1 207.400	98.877	197.313	4.042	"

Drawn by: \_\_\_\_\_  
 Plotted: \_\_\_\_\_  
 File: \_\_\_\_\_  
 SCALE: \_\_\_\_\_



KANSAS DEPARTMENT OF TRANSPORTATION  
**GEOMETRIC LAYOUT**  
 EAST KELLOGG (US-54)  
 STA. 3+900 TO STA. 4+700  
 Wichita, Kansas  
 Sedgwick, Co.