

F.H.W.A. REGION NO.	STATE	PROJECT NO.	YEAR	SHEET NO.	TOTAL SHEETS
7	KANSAS	54-87 K-8258-06	2004	13	71


DATE	BY

SCALE: 1:200

**LEGEND**

- K.J. Longitudinal Key Joint (No Tie Bar)
  - Longitudinal Joint (With Tie Bar)
  - Contraction Joint
- Contraction Joints at 5 m Spacing Typical

NOTE:  
CONTRACTION JOINT SPACING IN FRONTAGE ROADS AND RAMPS IS MEASURED AT BASELINE. CONTRACTION JOINTS ARE RADIAL TO CURVE UNLESS OTHERWISE NOTED.

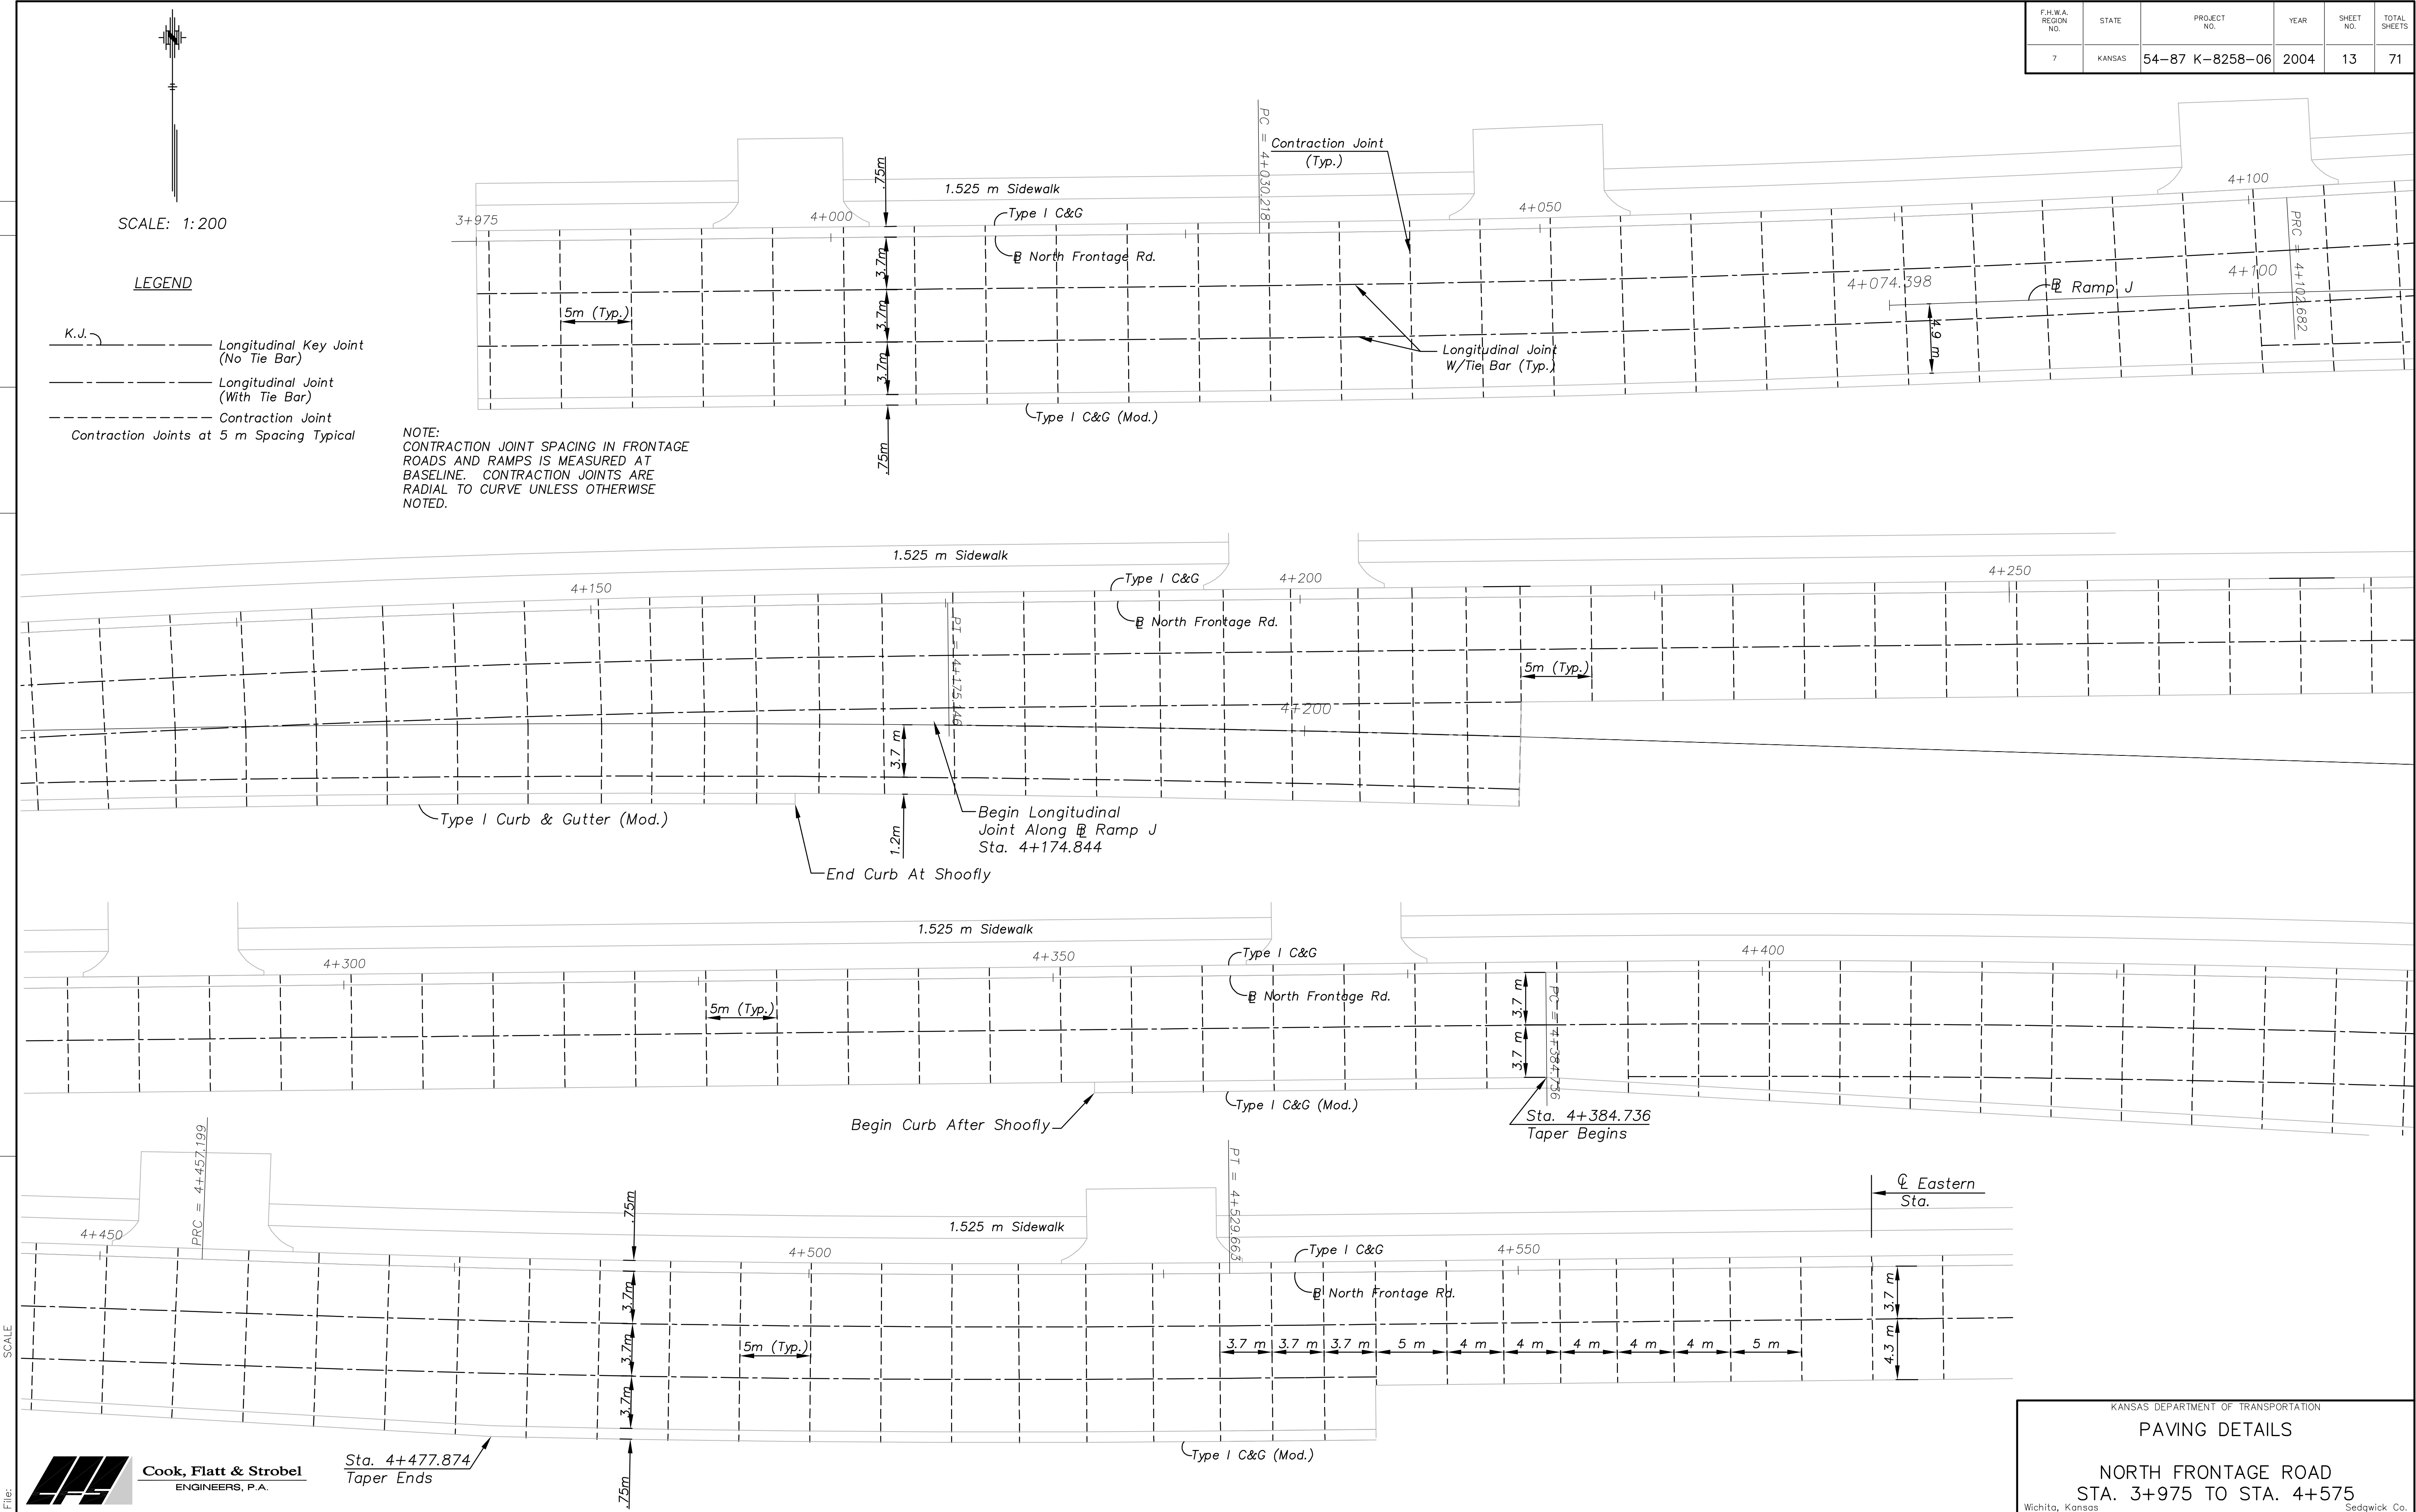

Drawn by: [Signature]  
Plotted: [Signature]  
SCALE



**Cook, Flatt & Strobel**  
ENGINEERS, P.A.

Sta. 4+477.874  
Taper Ends

KANSAS DEPARTMENT OF TRANSPORTATION  
**PAVING DETAILS**  
NORTH FRONTAGE ROAD  
STA. 3+975 TO STA. 4+575  
Wichita, Kansas Sedgwick Co.