
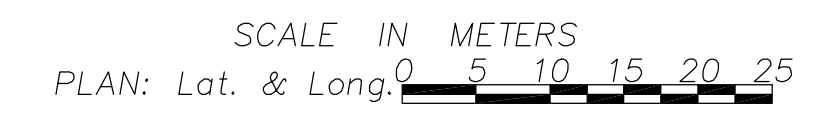


STATE	PROJECT NO.	FISCAL YEAR	SHEET NO.	TOTAL SHEETS
KANSAS	54-87 K-8258-06	2004	34	71

DATE	BY
	34

REFERENCE NOTED	REFERENCE CHECKED

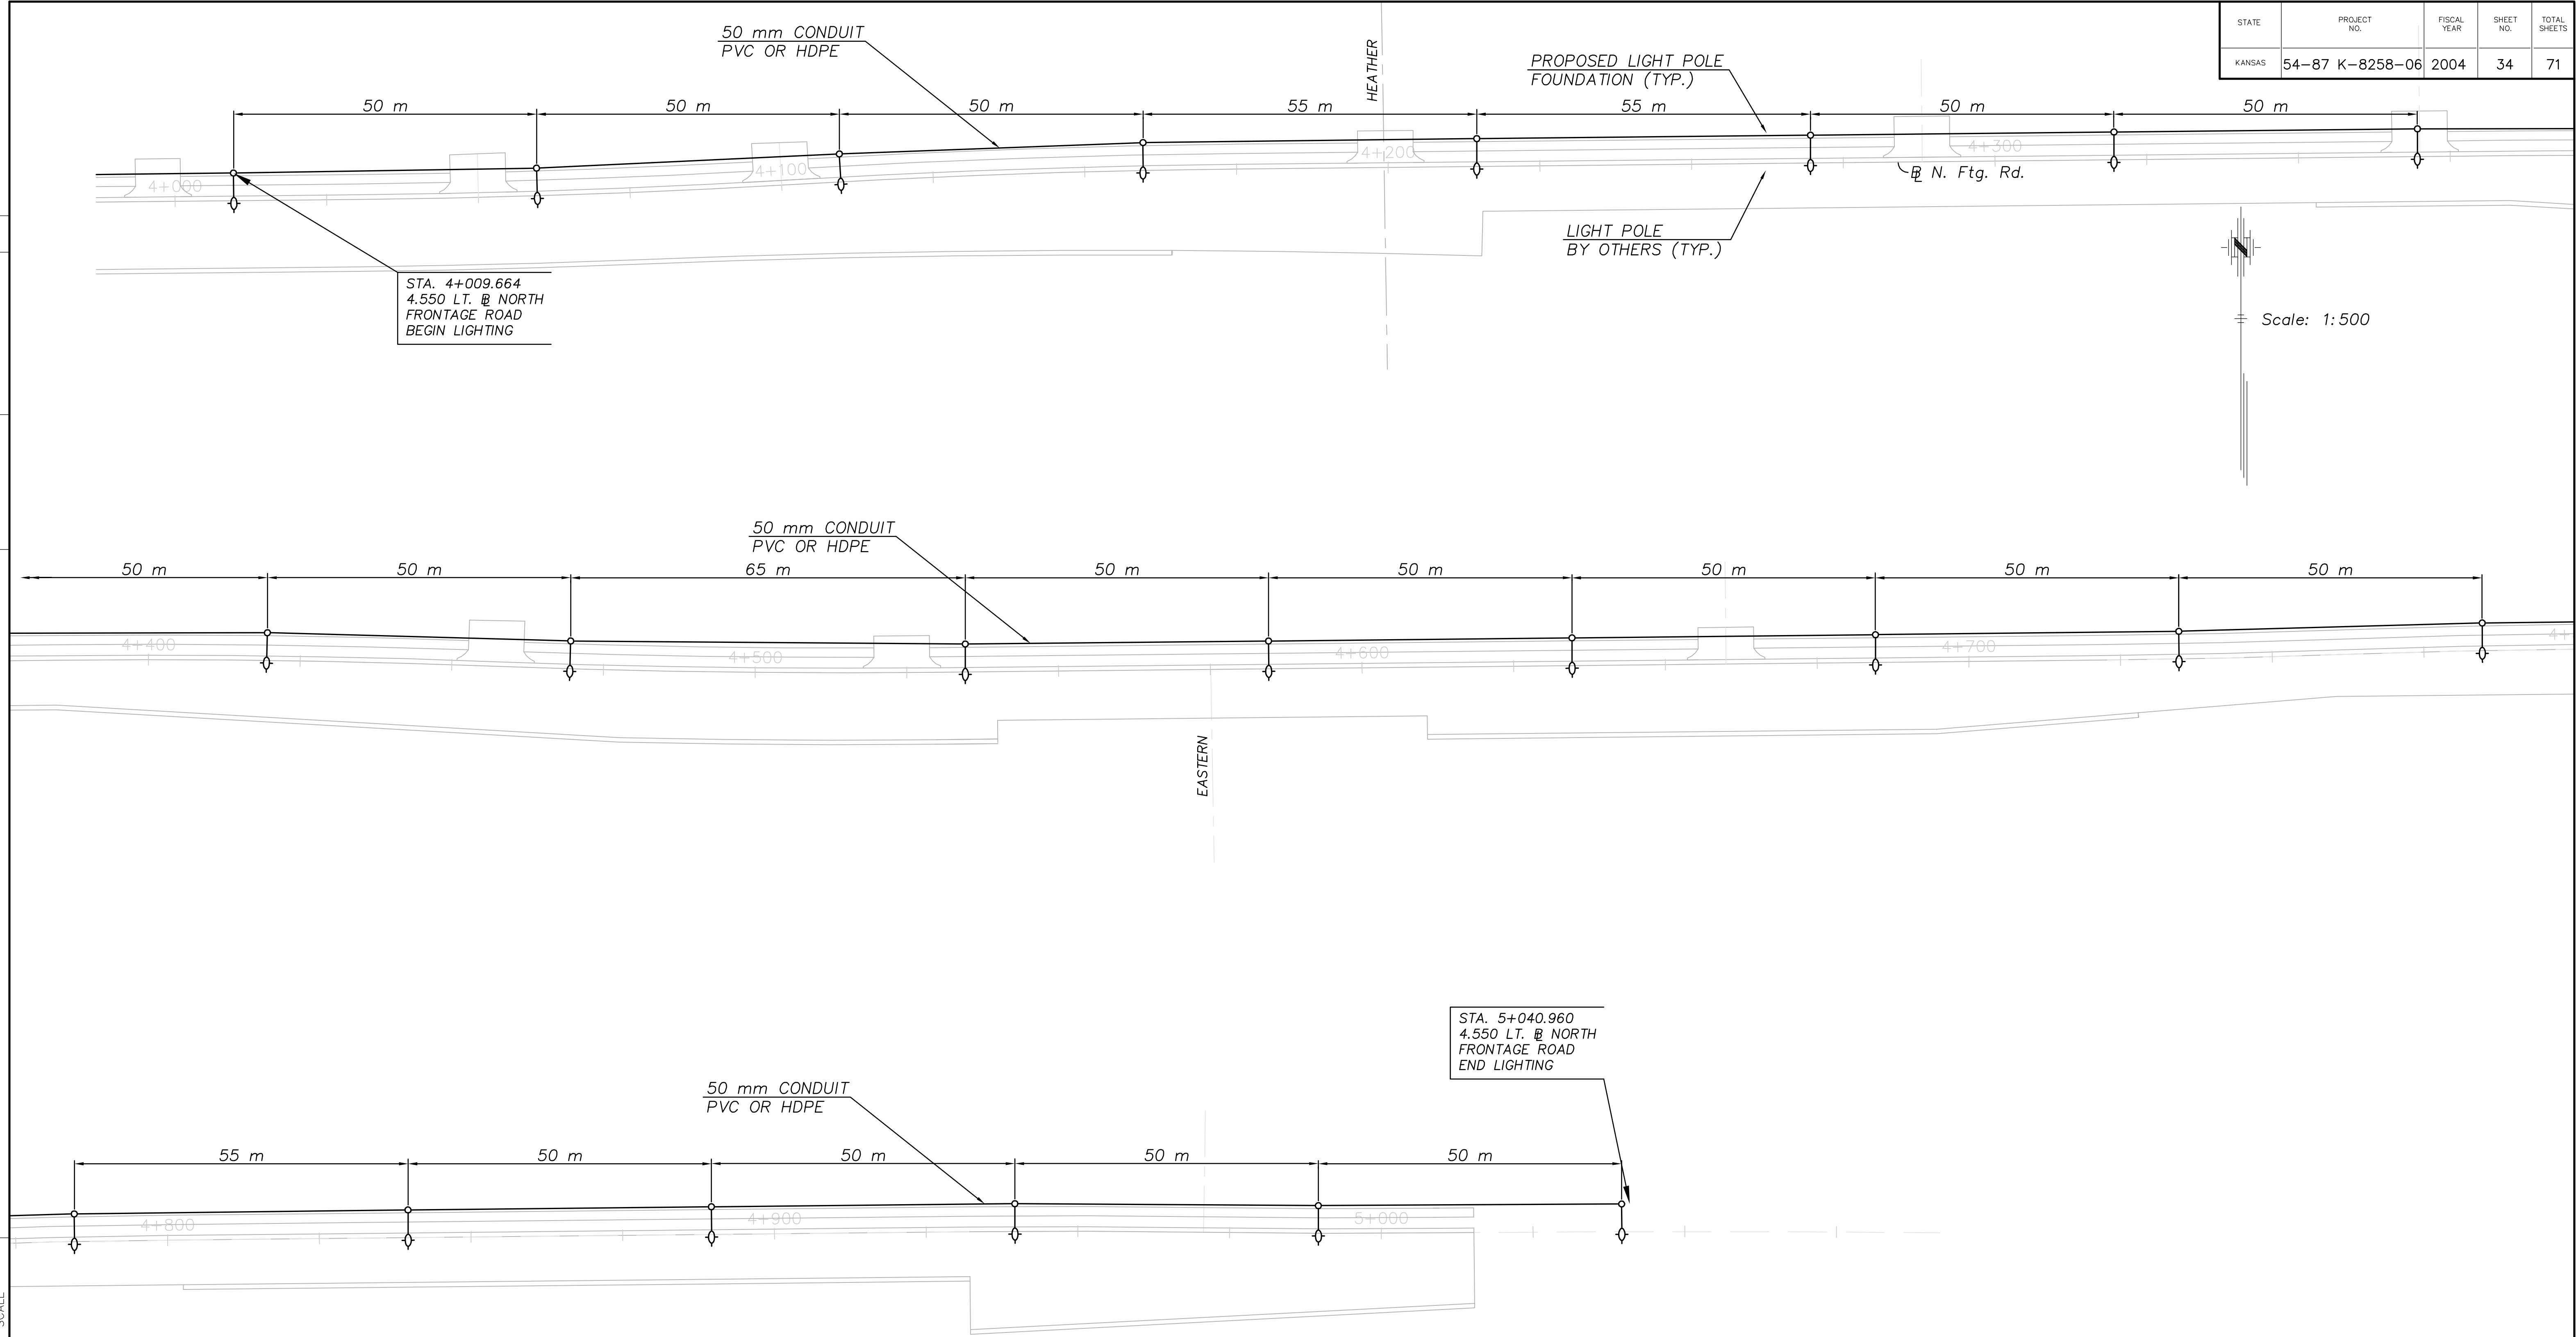

KANSAS DEPARTMENT OF TRANSPORTATION  
**LIGHTING AND COMMUNICATION DUCT  
 PLAN - EAST KELLOGG**  
 STA. 3+975 TO STA. 5+015  
 Wichita, Kansas Sedgwick, Co.



Drawn by: [Blank]  
 Plotted: [Blank]  
 File: [Blank]