


STATE	PROJECT NO.	YEAR	SHEET NO.	TOTAL SHEETS
KANSAS	54-87 K-8258-06	2004	55	71

DATE	
BY	
FINAL SURVEY	
PLOTTED AREAS	
AREAS CHECKED	

XS029
 Drawn by: []
 Plotted: []
 File: G:\00011PH2\Vol4
 1:100

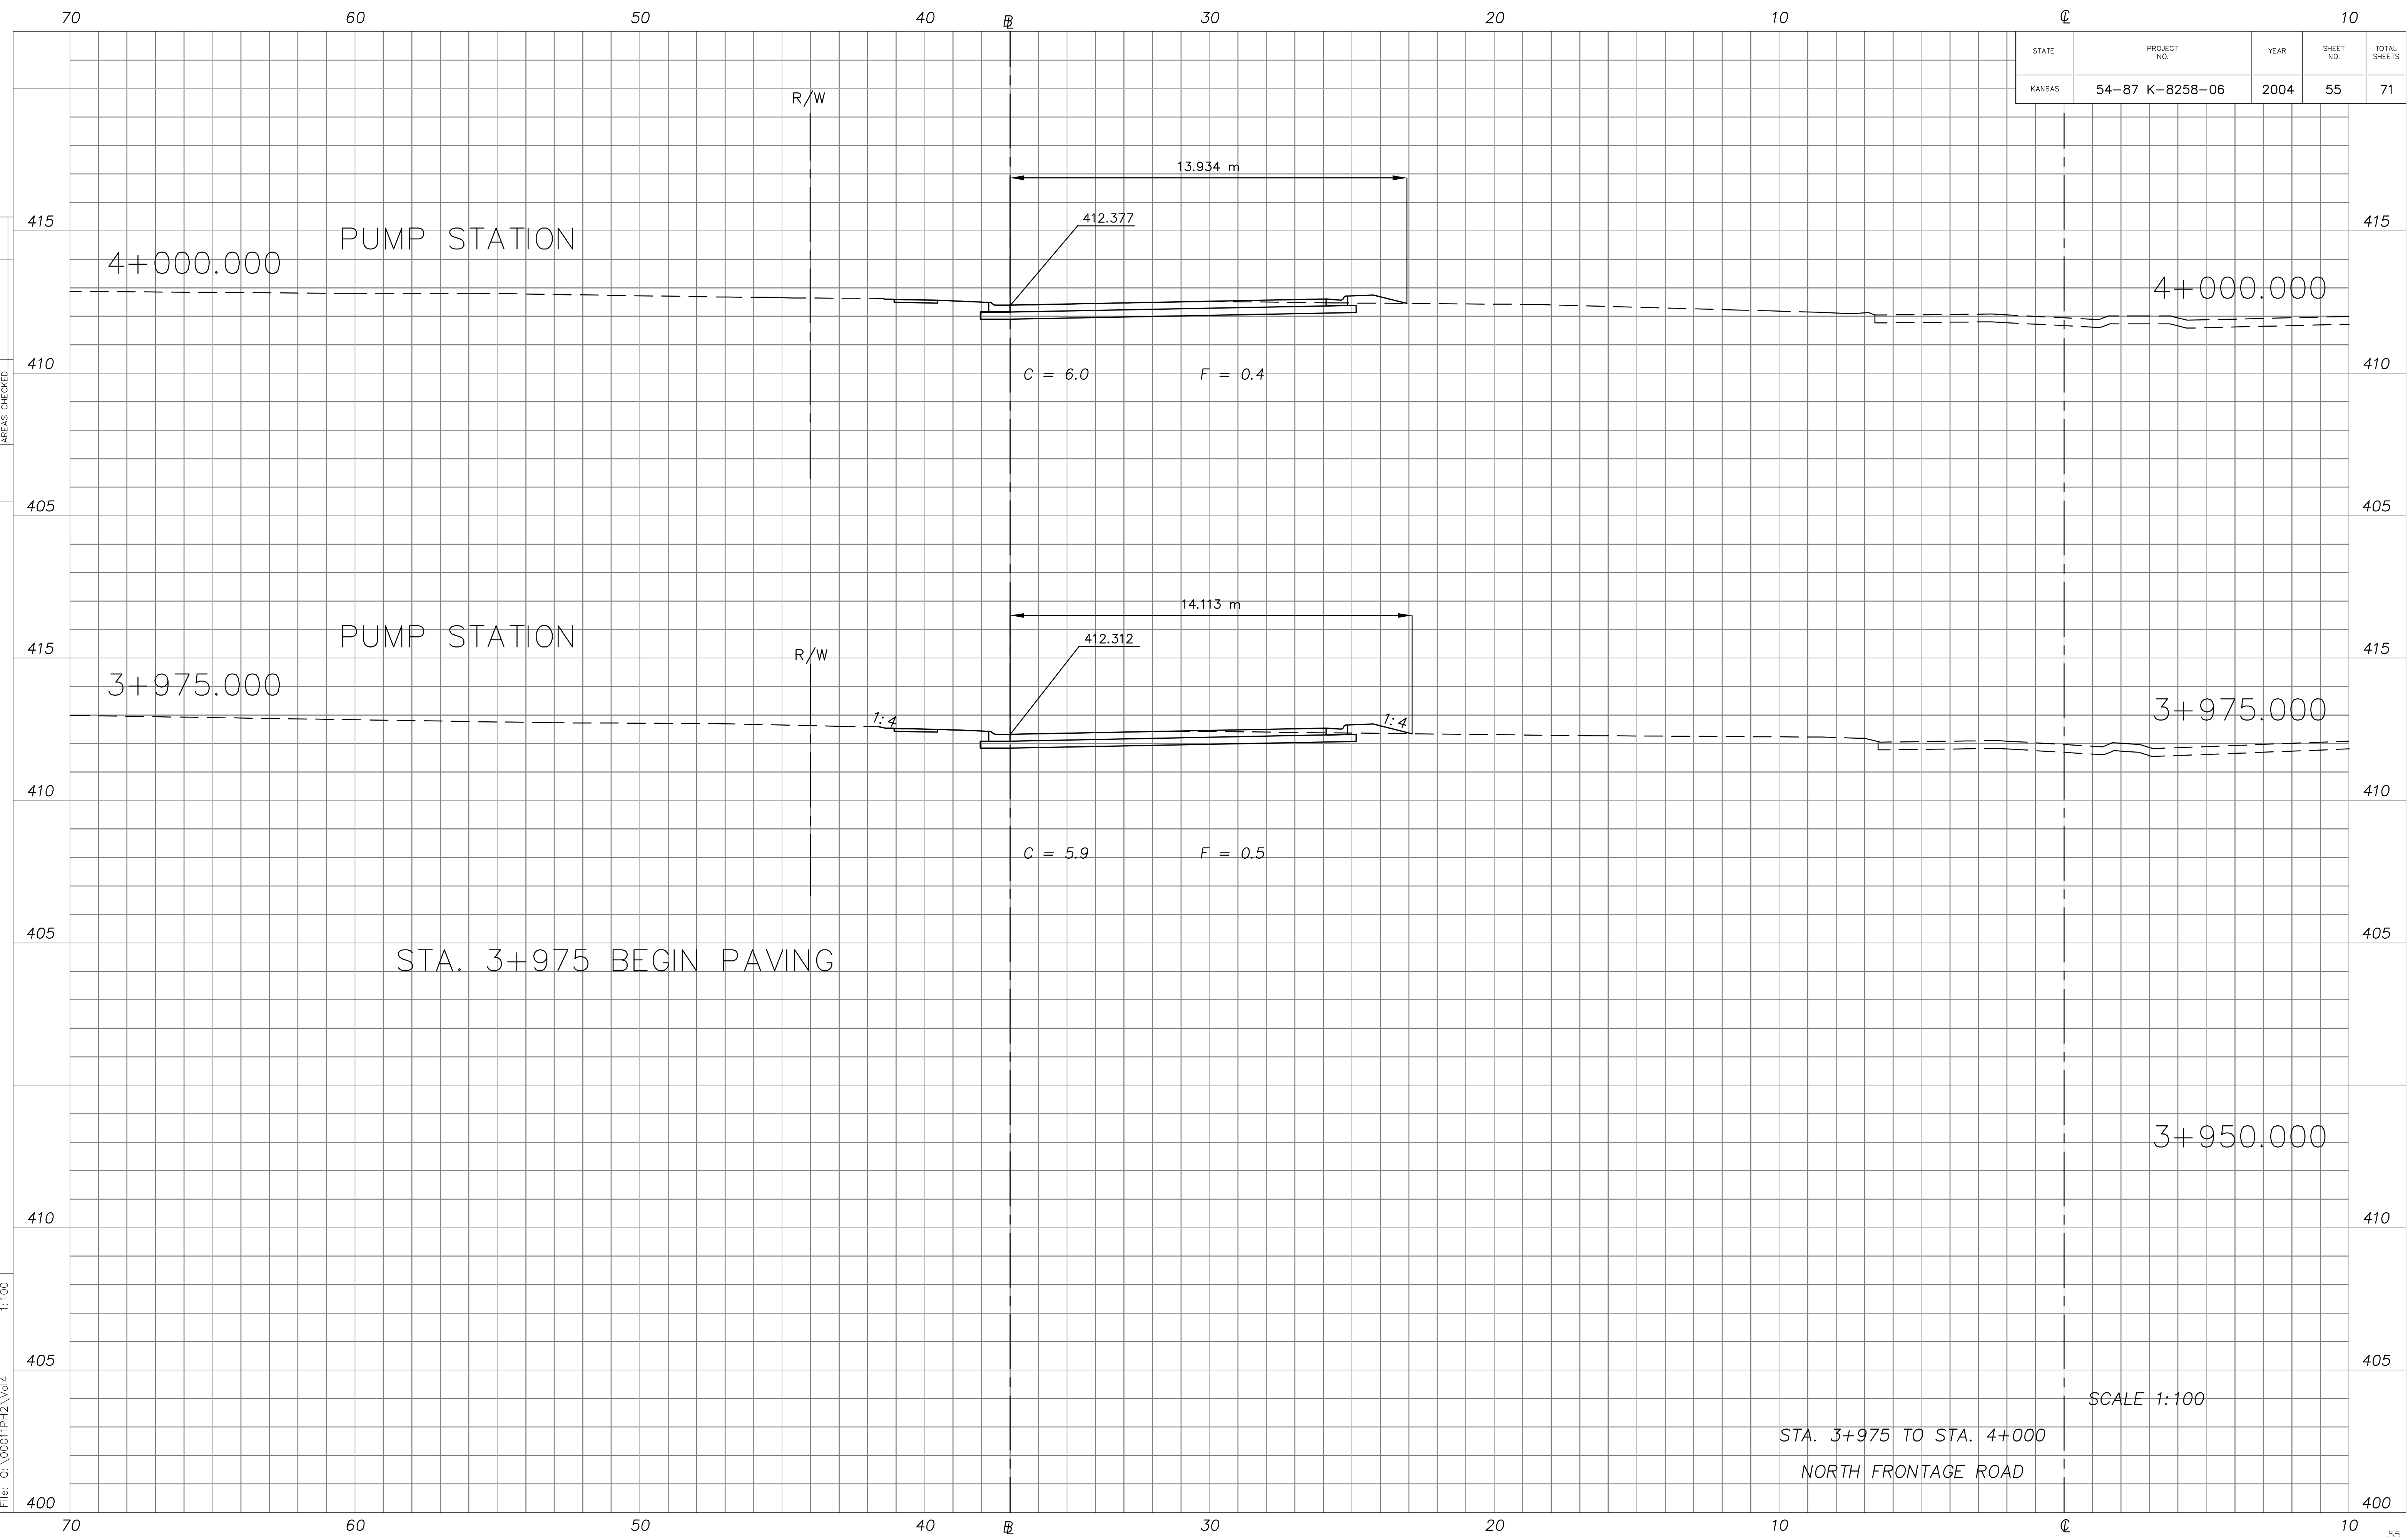

SCALE 1:100
 STA. 3+975 TO STA. 4+000
 NORTH FRONTAGE ROAD