


STATE	PROJECT NO.	YEAR	SHEET NO.	TOTAL SHEETS
KANSAS	54-87 K-8258-06	2004	57	71

DATE	
BY	
FINAL SURVEY	
PLOTTED AREAS	
AREAS CHECKED	

XS033
 Drawn by: []
 File: G:\00011PH2\Vol4
 1:100

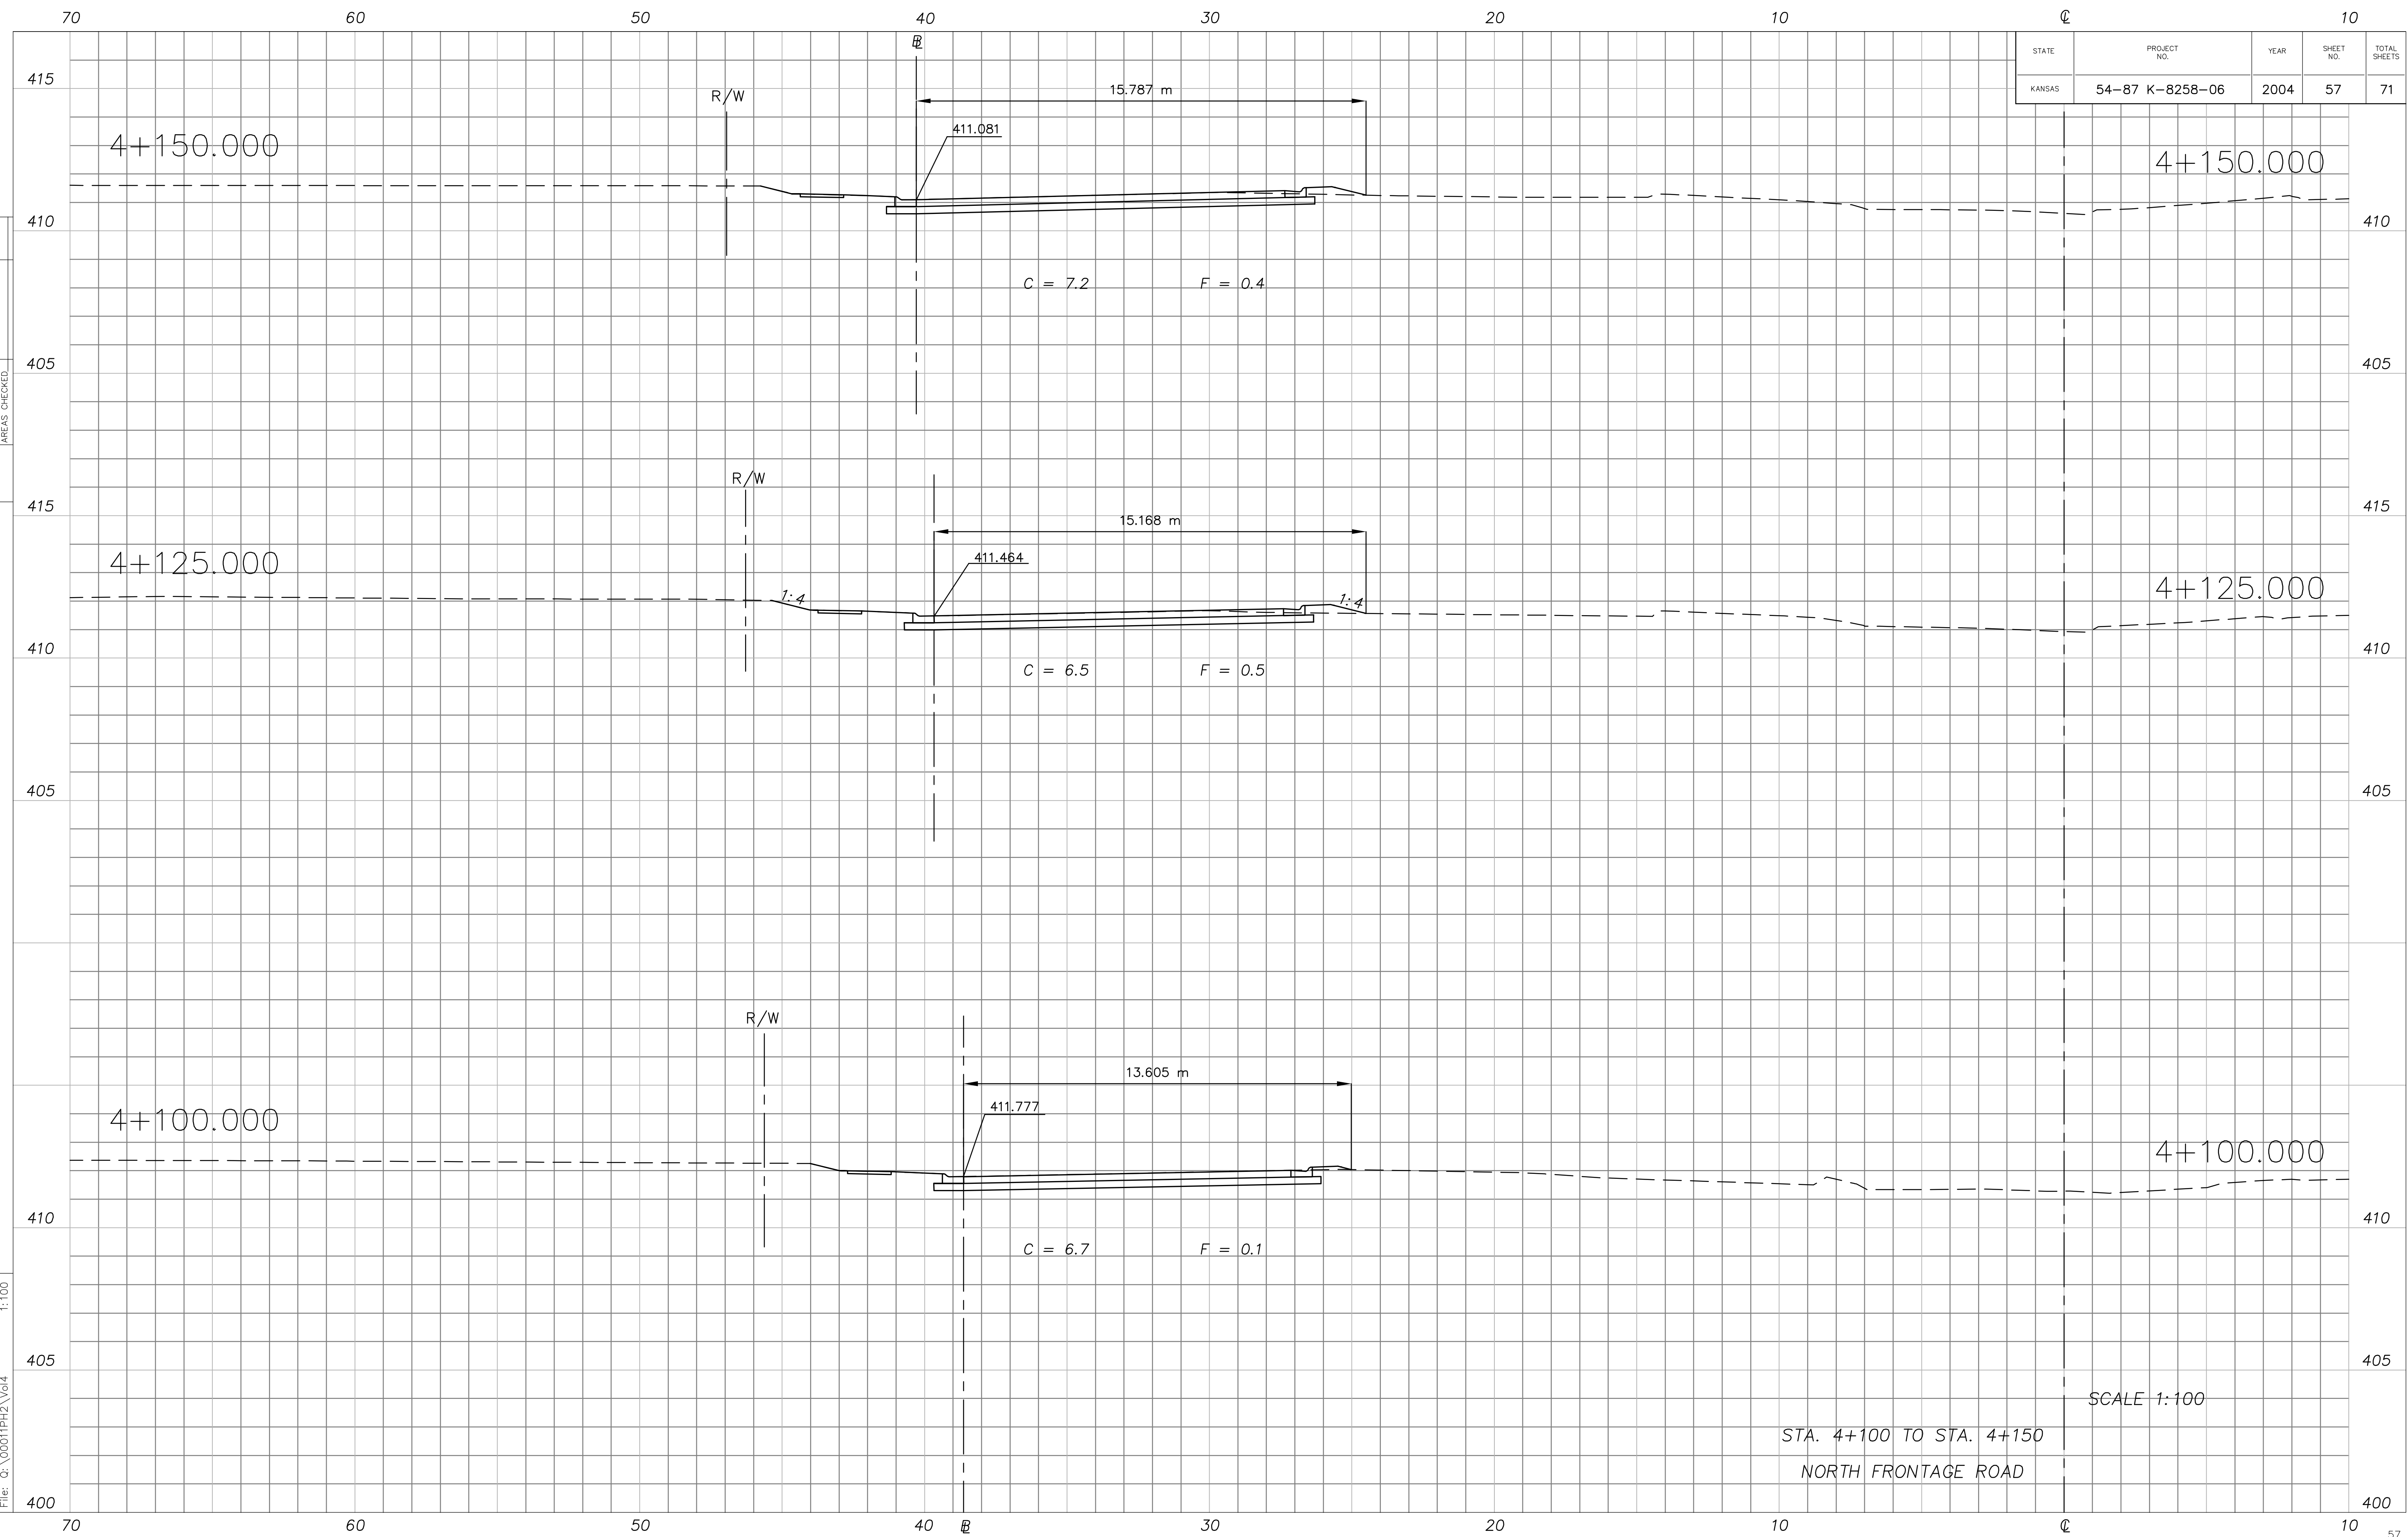

STA. 4+100 TO STA. 4+150
 NORTH FRONTAGE ROAD

SCALE 1:100