


STATE	PROJECT NO.	YEAR	SHEET NO.	TOTAL SHEETS
KANSAS	54-87 K-8258-06	2004	58	71

DATE	BY

FINAL SURVEY

PLOTTED AREAS CHECKED

Drawn by: XS035
 File: G:\00011PH2\Vol4
 1:100

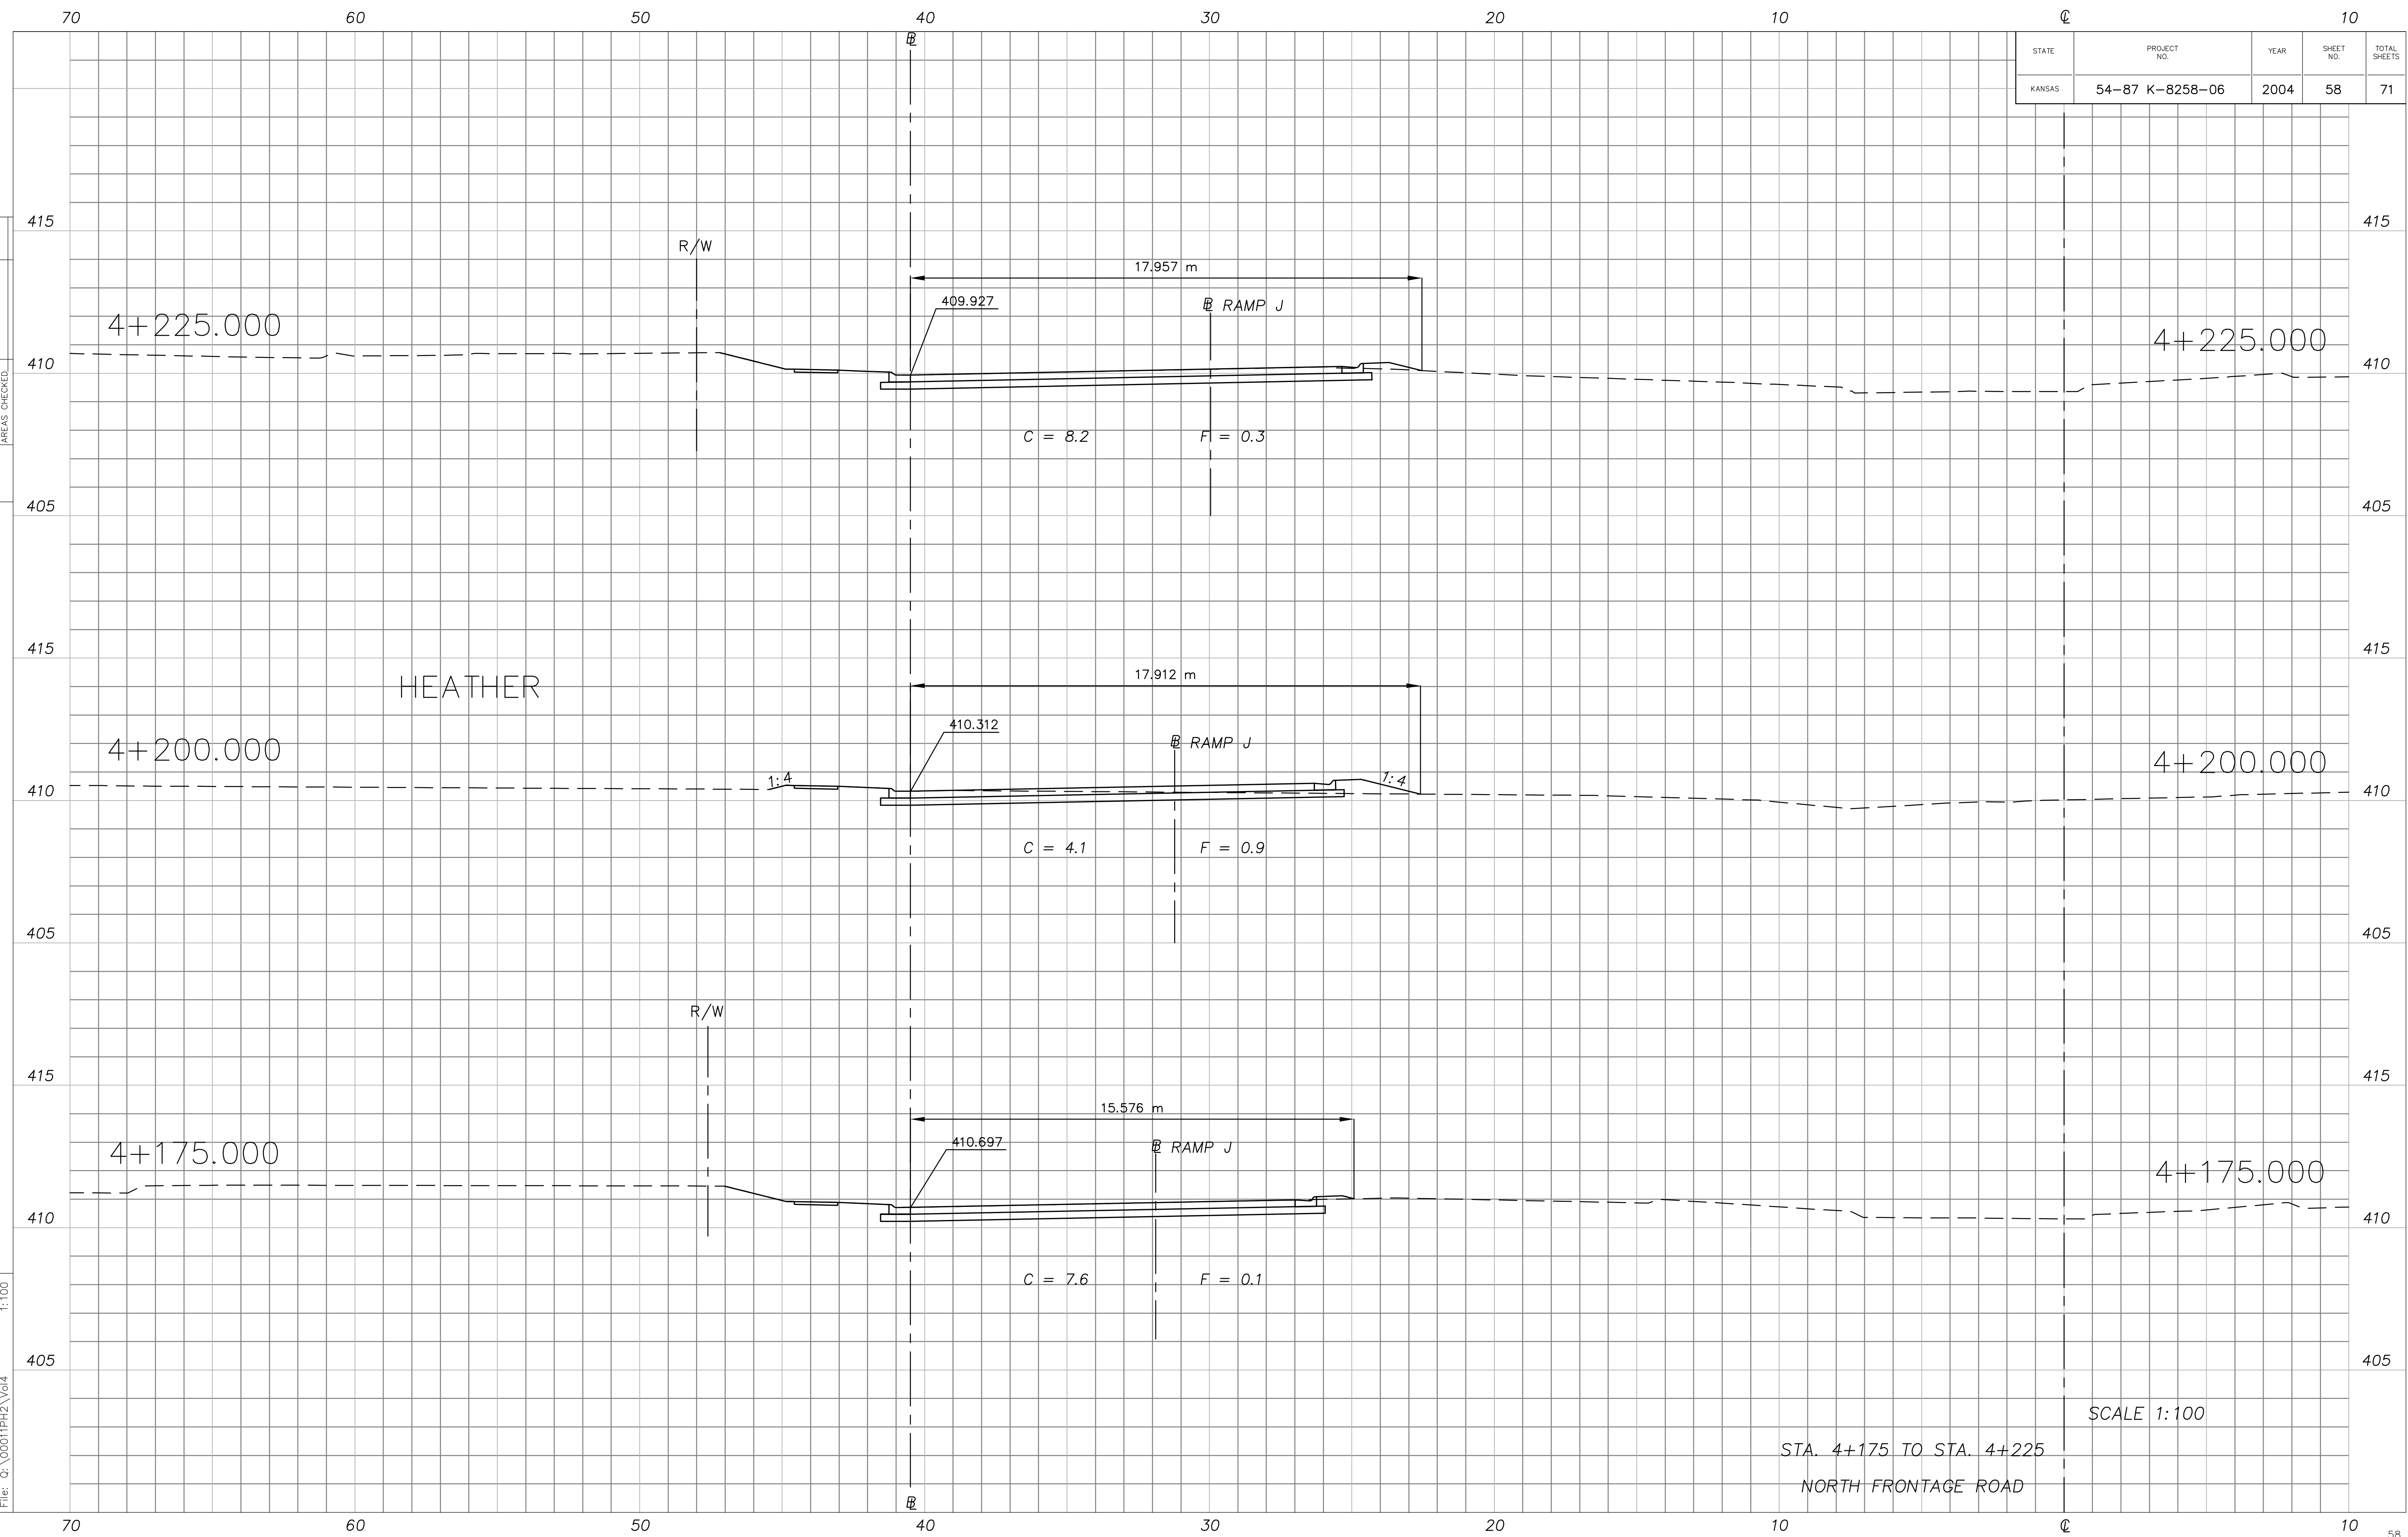

HEATHER

SCALE 1:100

STA. 4+175 TO STA. 4+225
 NORTH FRONTAGE ROAD