


STATE	PROJECT NO.	YEAR	SHEET NO.	TOTAL SHEETS
KANSAS	54-87 K-8258-06	2004	60	71

DATE	
BY	
PLOTTED AREAS CHECKED	
FINAL SURVEY	

Drawn by: XS039
 Plotted: 1:100
 File: G:\00011PH2\Vol4

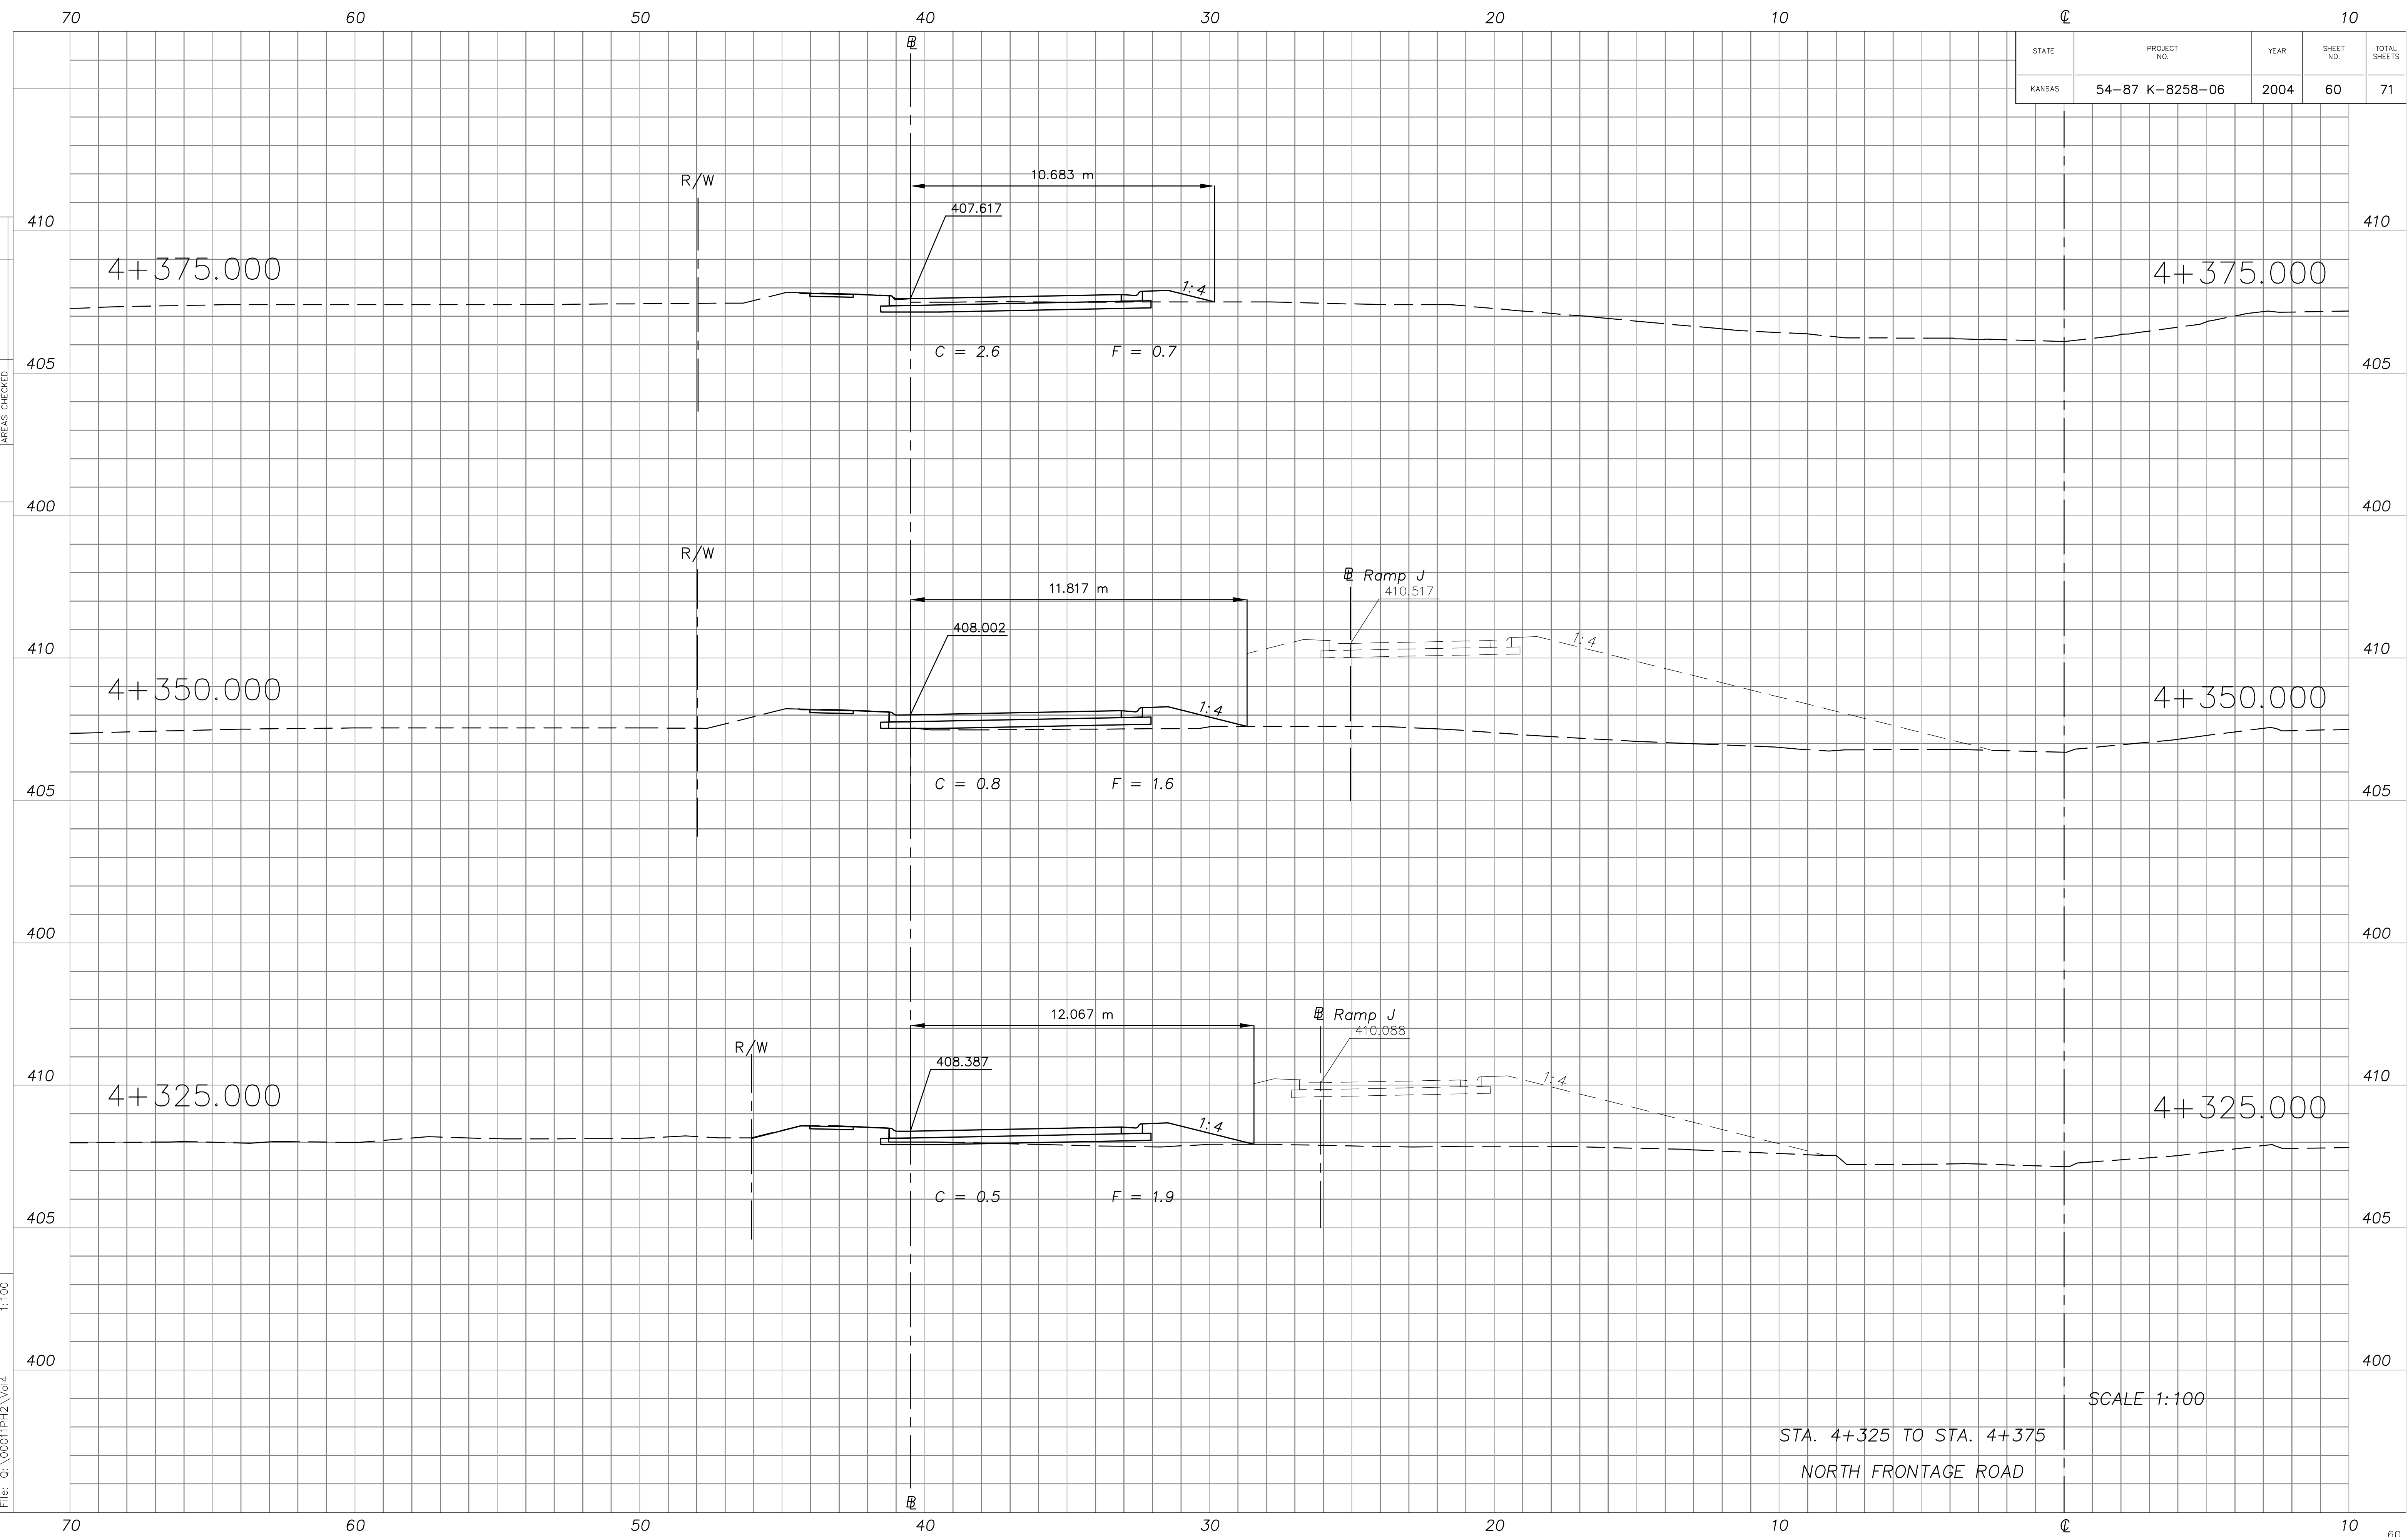

SCALE 1:100
 STA. 4+325 TO STA. 4+375
 NORTH FRONTAGE ROAD