


STATE	PROJECT NO.	YEAR	SHEET NO.	TOTAL SHEETS
KANSAS	54-87 K-8258-06	2004	61	71

DATE	
BY	
FINAL SURVEY	
PLOTTED AREAS CHECKED	

XS041  
 Drawn by: [ ]  
 Plotted: [ ]  
 File: G:\00011PH2\Vol4  
 1:100

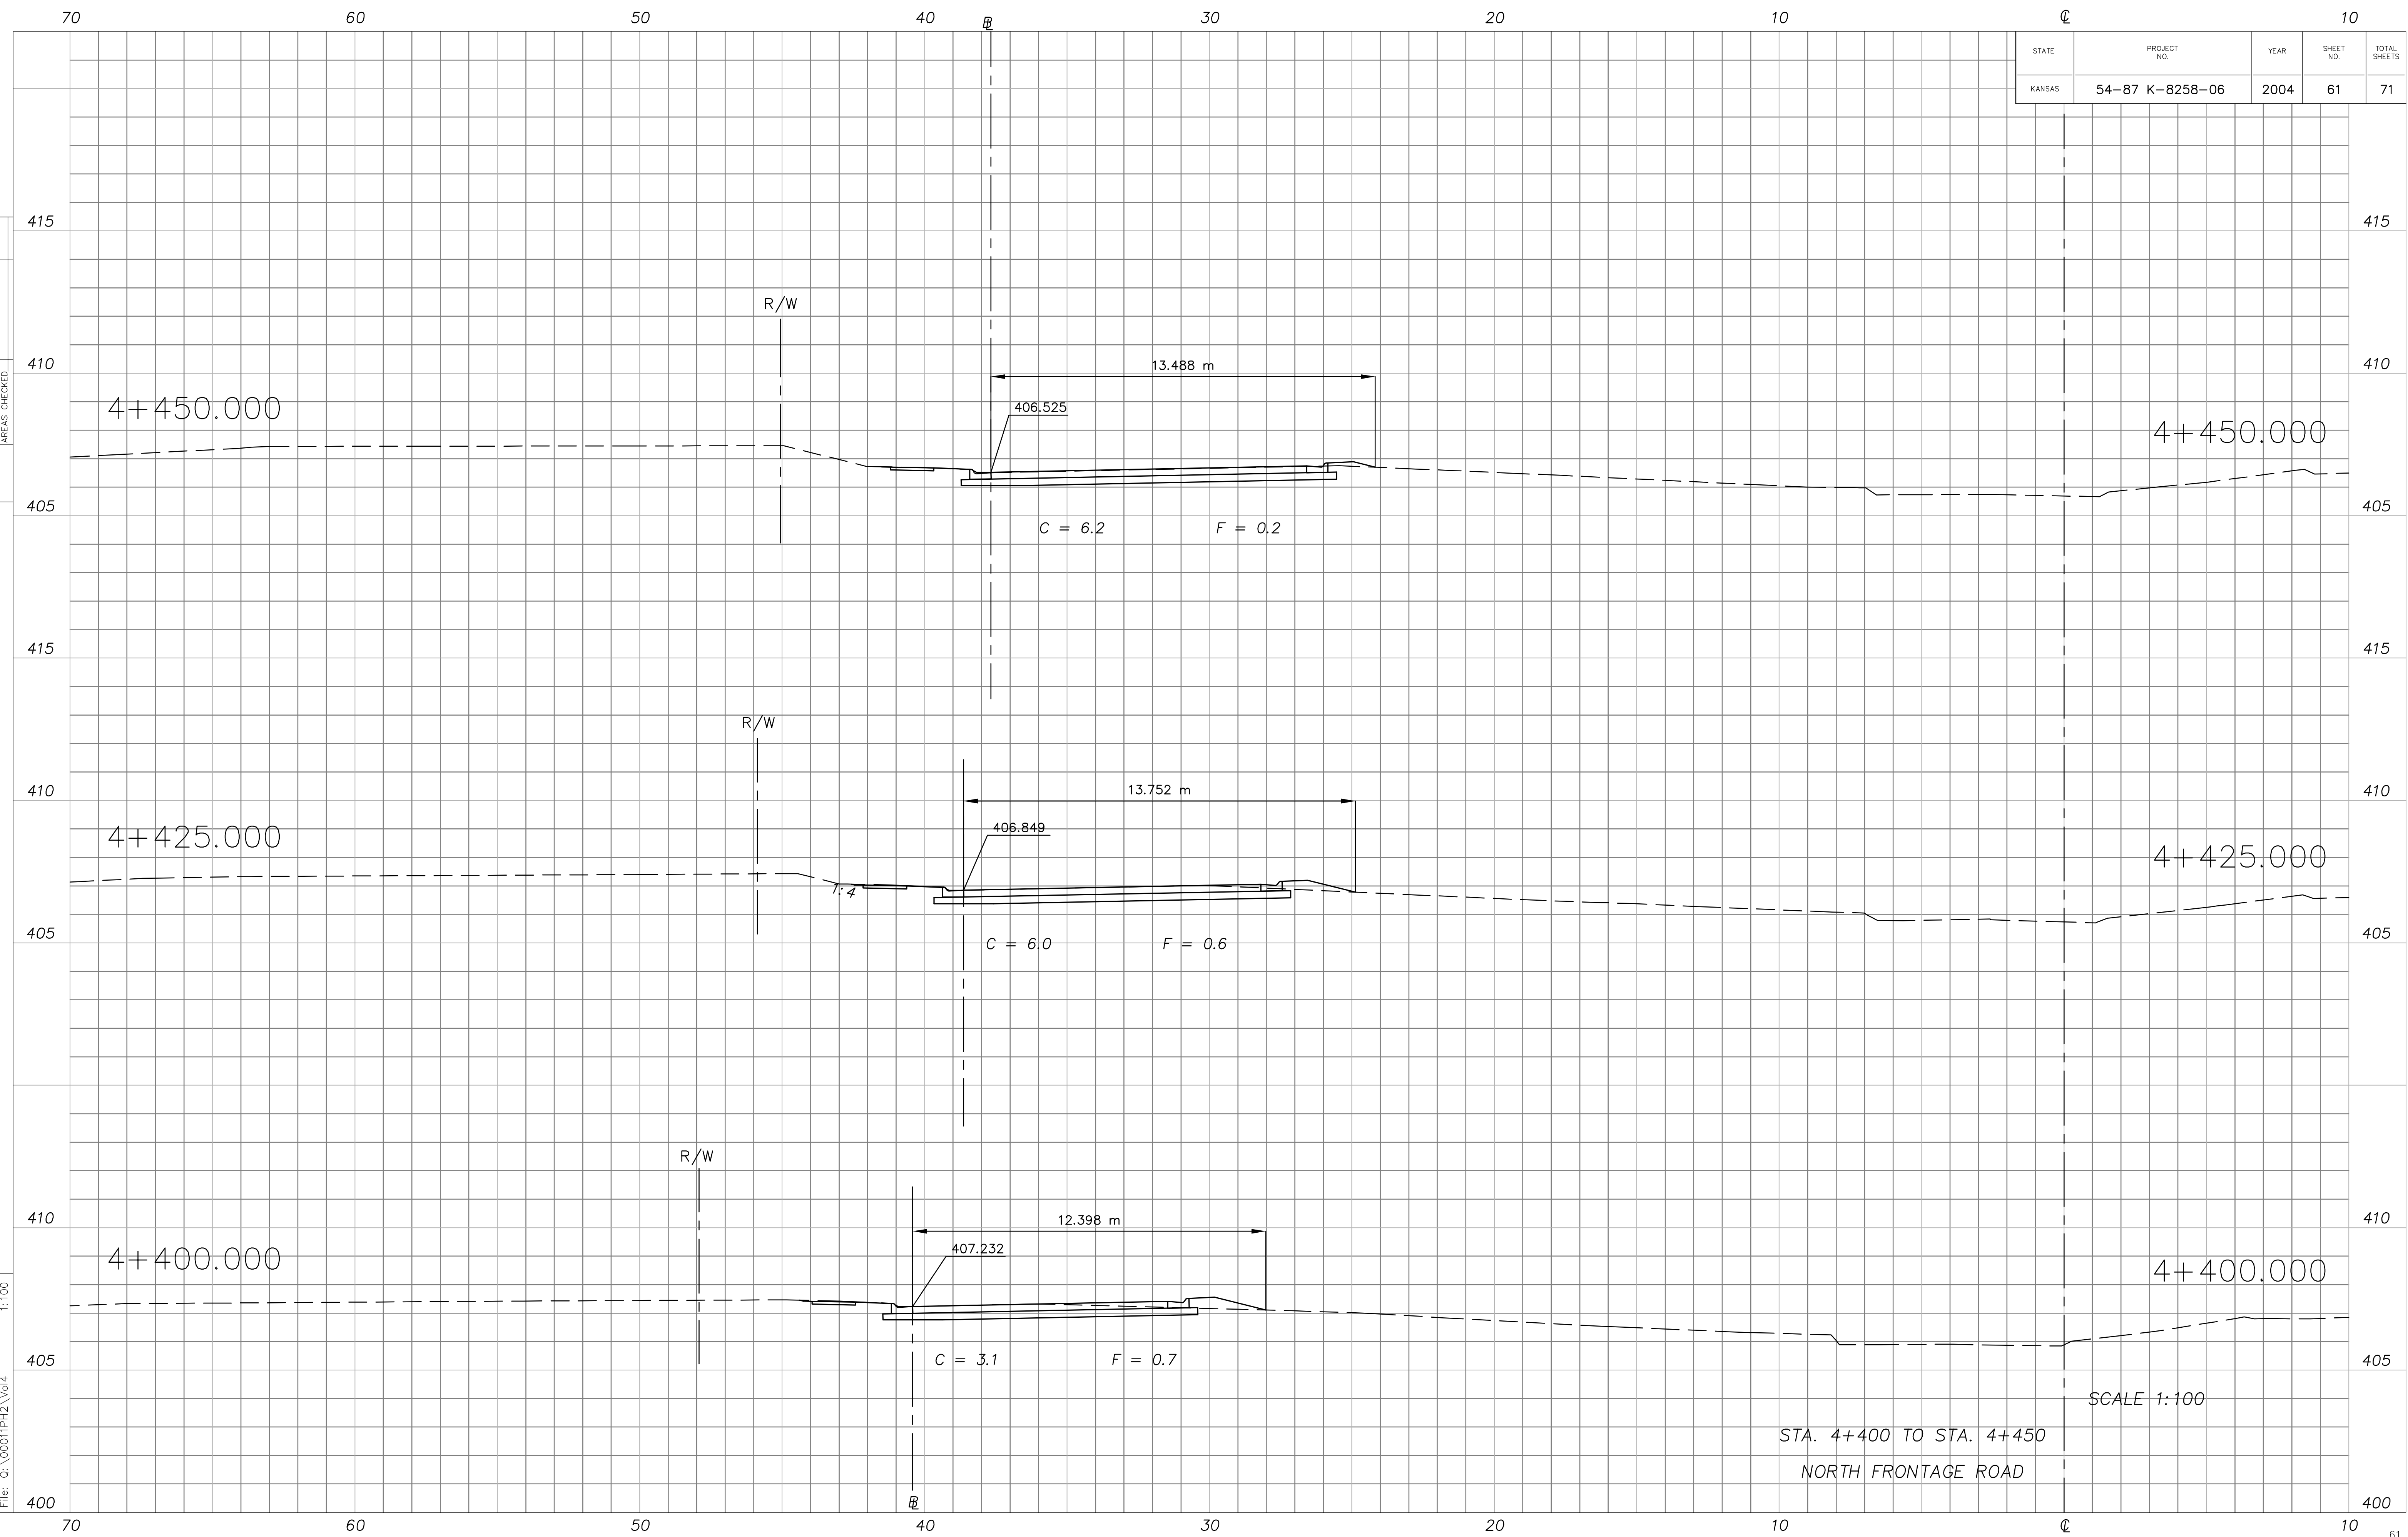

SCALE 1:100  
 STA. 4+400 TO STA. 4+450  
 NORTH FRONTAGE ROAD