


STATE	PROJECT NO.	YEAR	SHEET NO.	TOTAL SHEETS
KANSAS	54-87 K-8258-06	2004	62	71

DATE	
BY	
FINAL SURVEY	
PLOTTED AREAS	
AREAS CHECKED	

XS043  
 Drawn by: [ ]  
 Plotted: [ ]  
 File: G:\00011PH2\Vol4  
 1:100

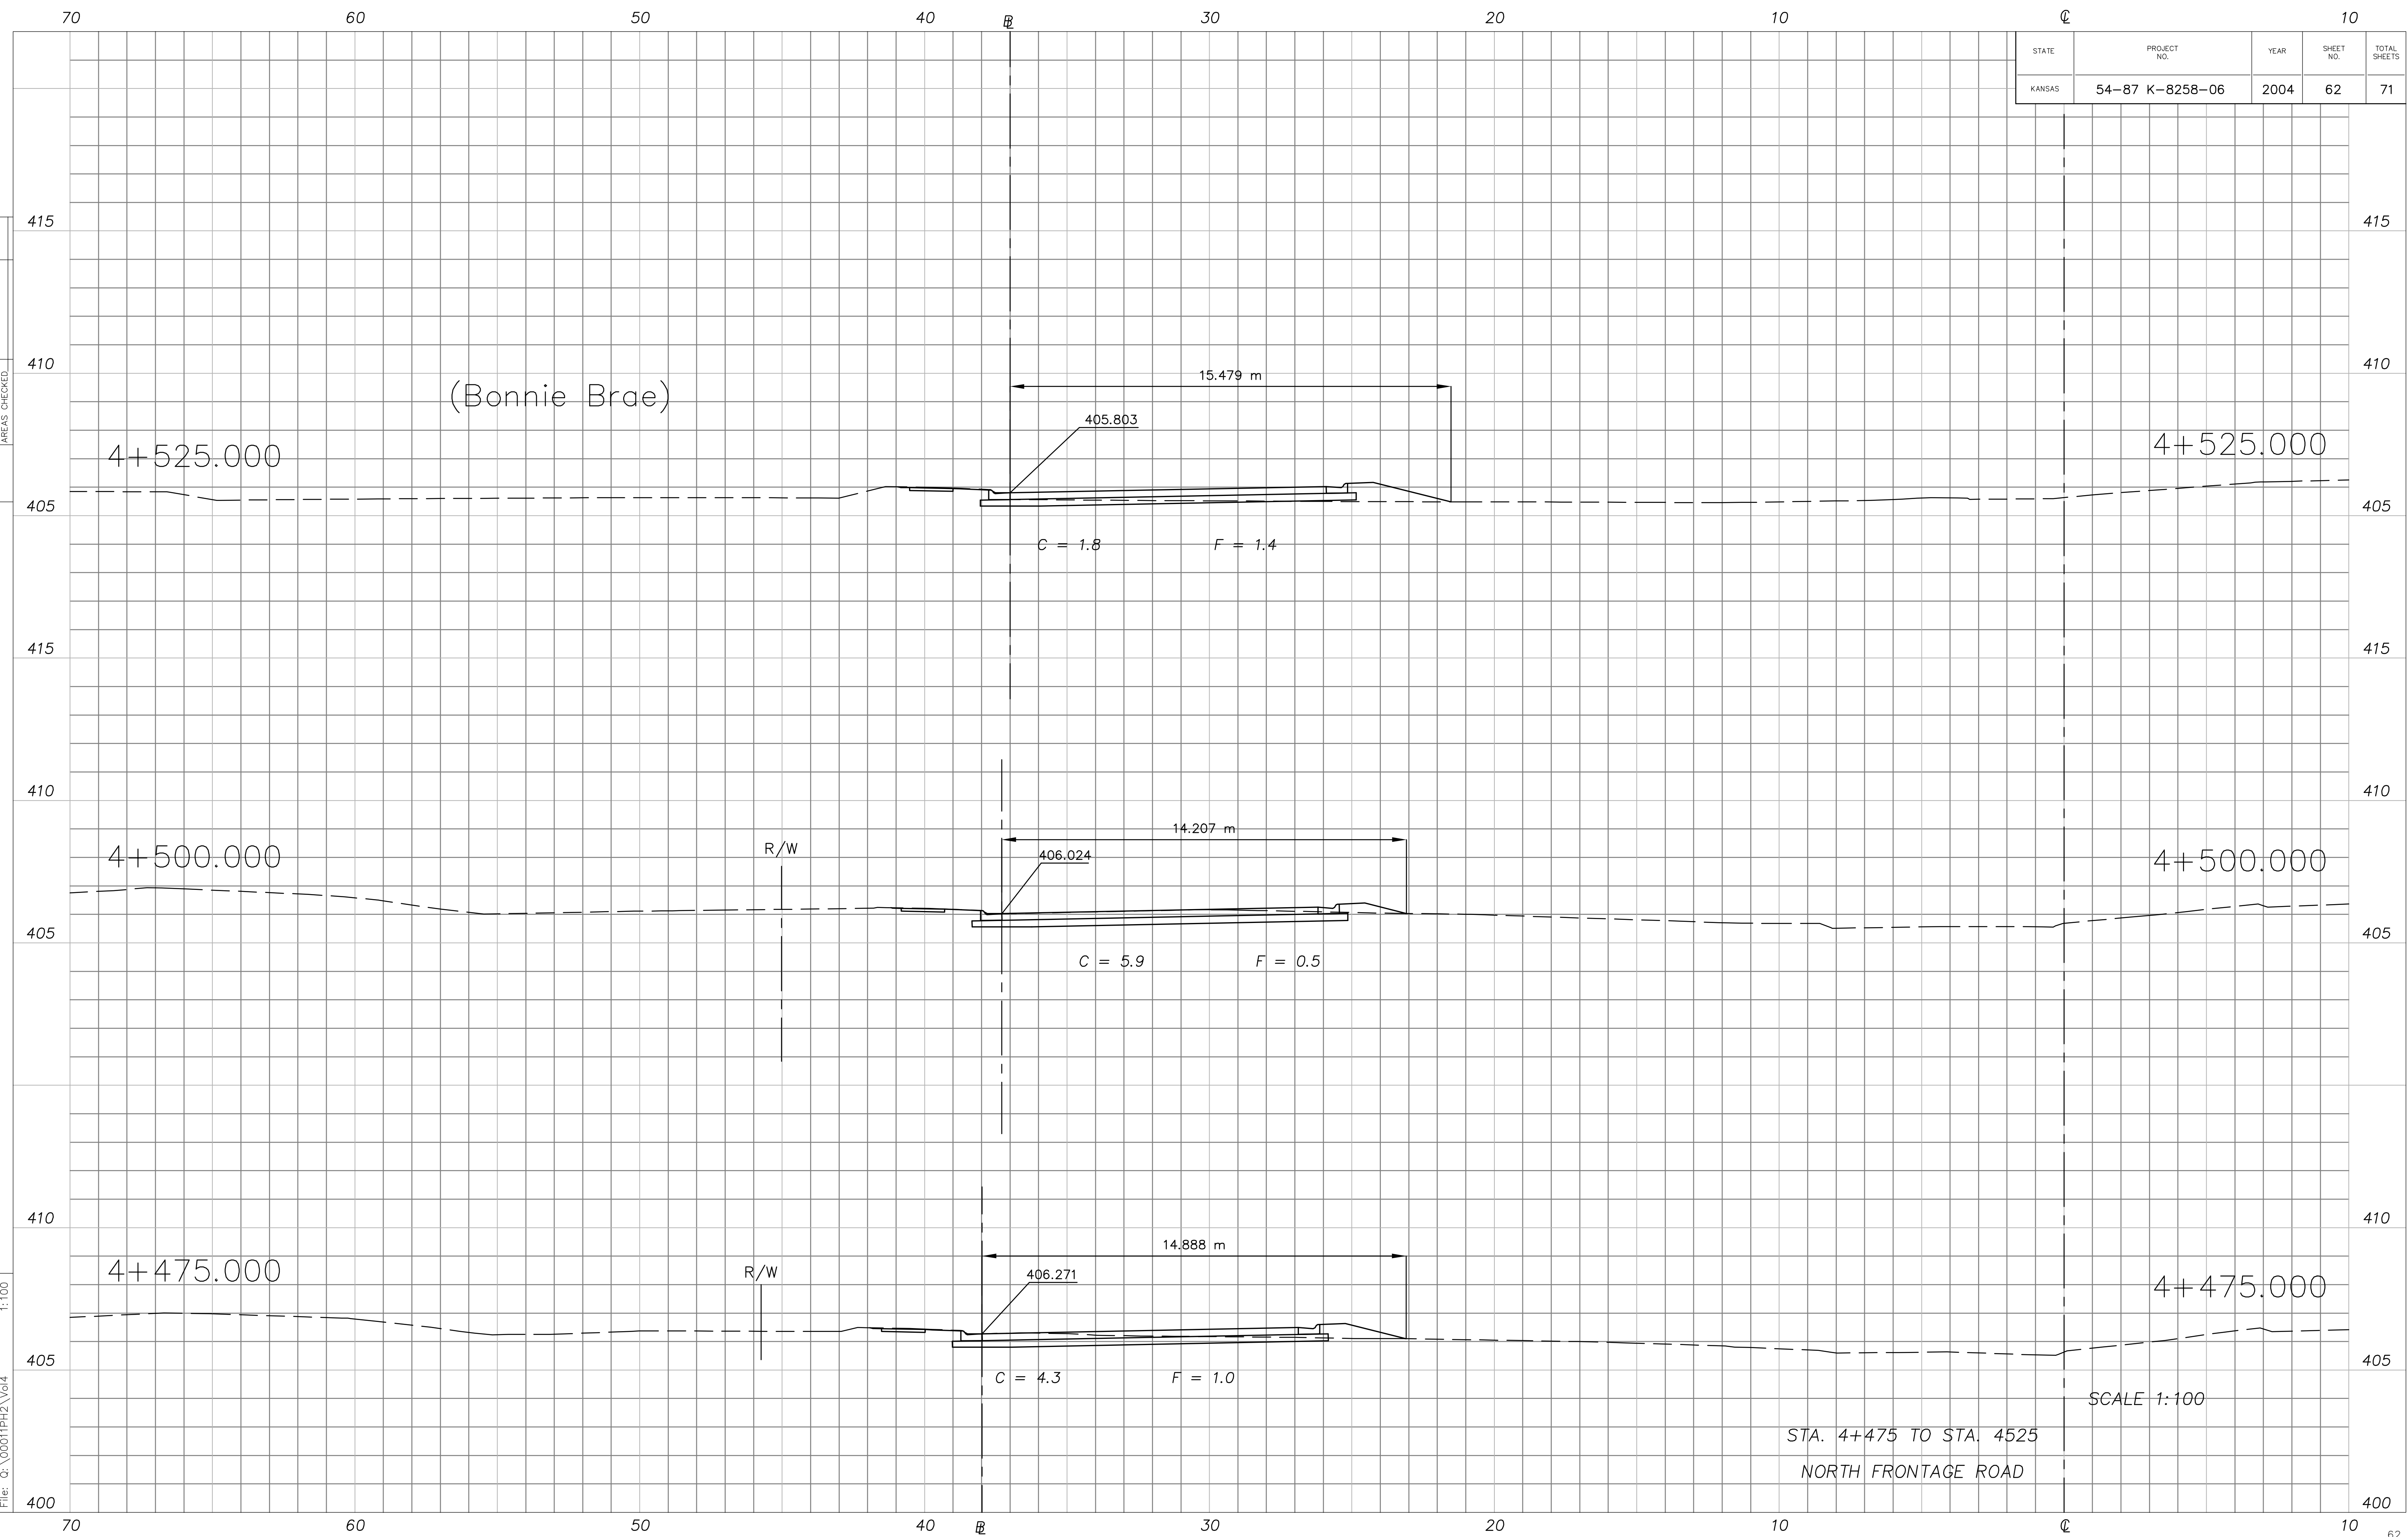

STA. 4+475 TO STA. 4525  
 NORTH FRONTAGE ROAD

SCALE 1:100