


STATE	PROJECT NO.	YEAR	SHEET NO.	TOTAL SHEETS
KANSAS	54-87 K-8258-06	2004	63	71

DATE	BY

FINAL SURVEY

PLOTTED AREAS	CHECKED

Drawn by: XS045
 Plotted: 1:100
 File: G:\00011PH2\Vol4

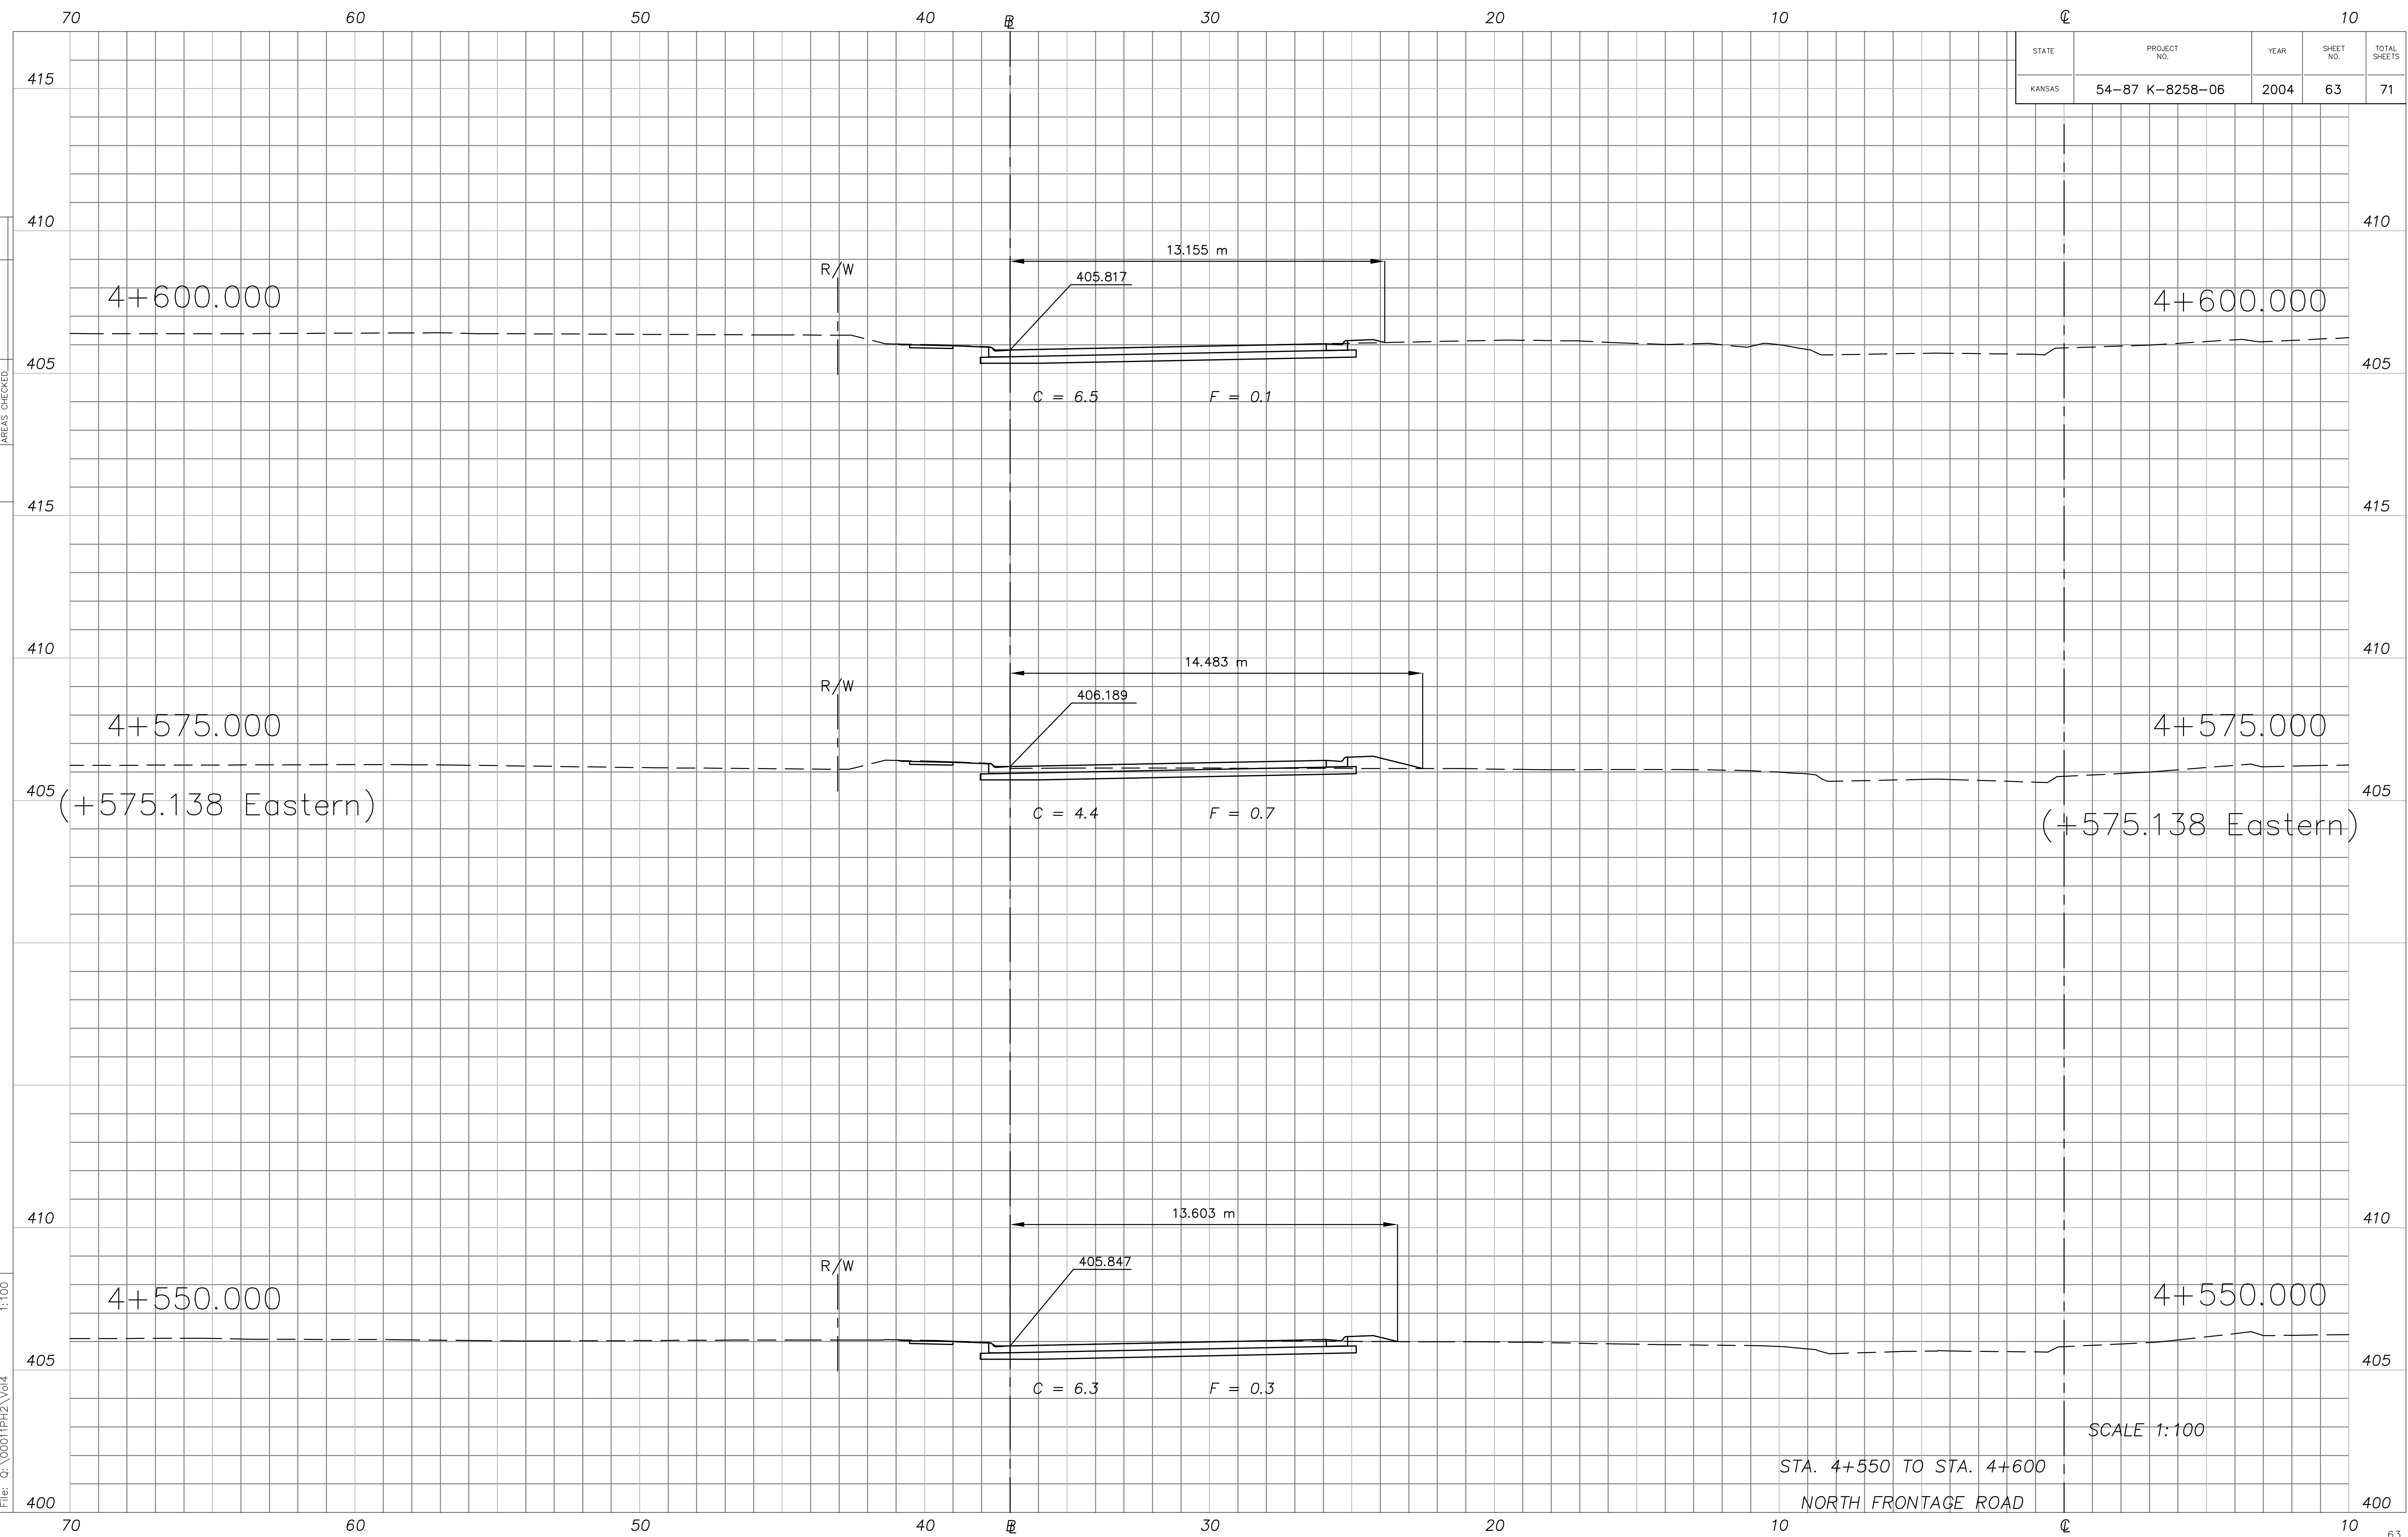

SCALE 1:100
 STA. 4+550 TO STA. 4+600
 NORTH FRONTAGE ROAD