


STATE	PROJECT NO.	YEAR	SHEET NO.	TOTAL SHEETS
KANSAS	54-87 K-8258-06	2004	64	71

DATE	BY

FINAL SURVEY

PLOTTED AREAS CHECKED

Drawn by: XSD047
 Plotted: 1:100
 File: G:\00011PH2\Vol4

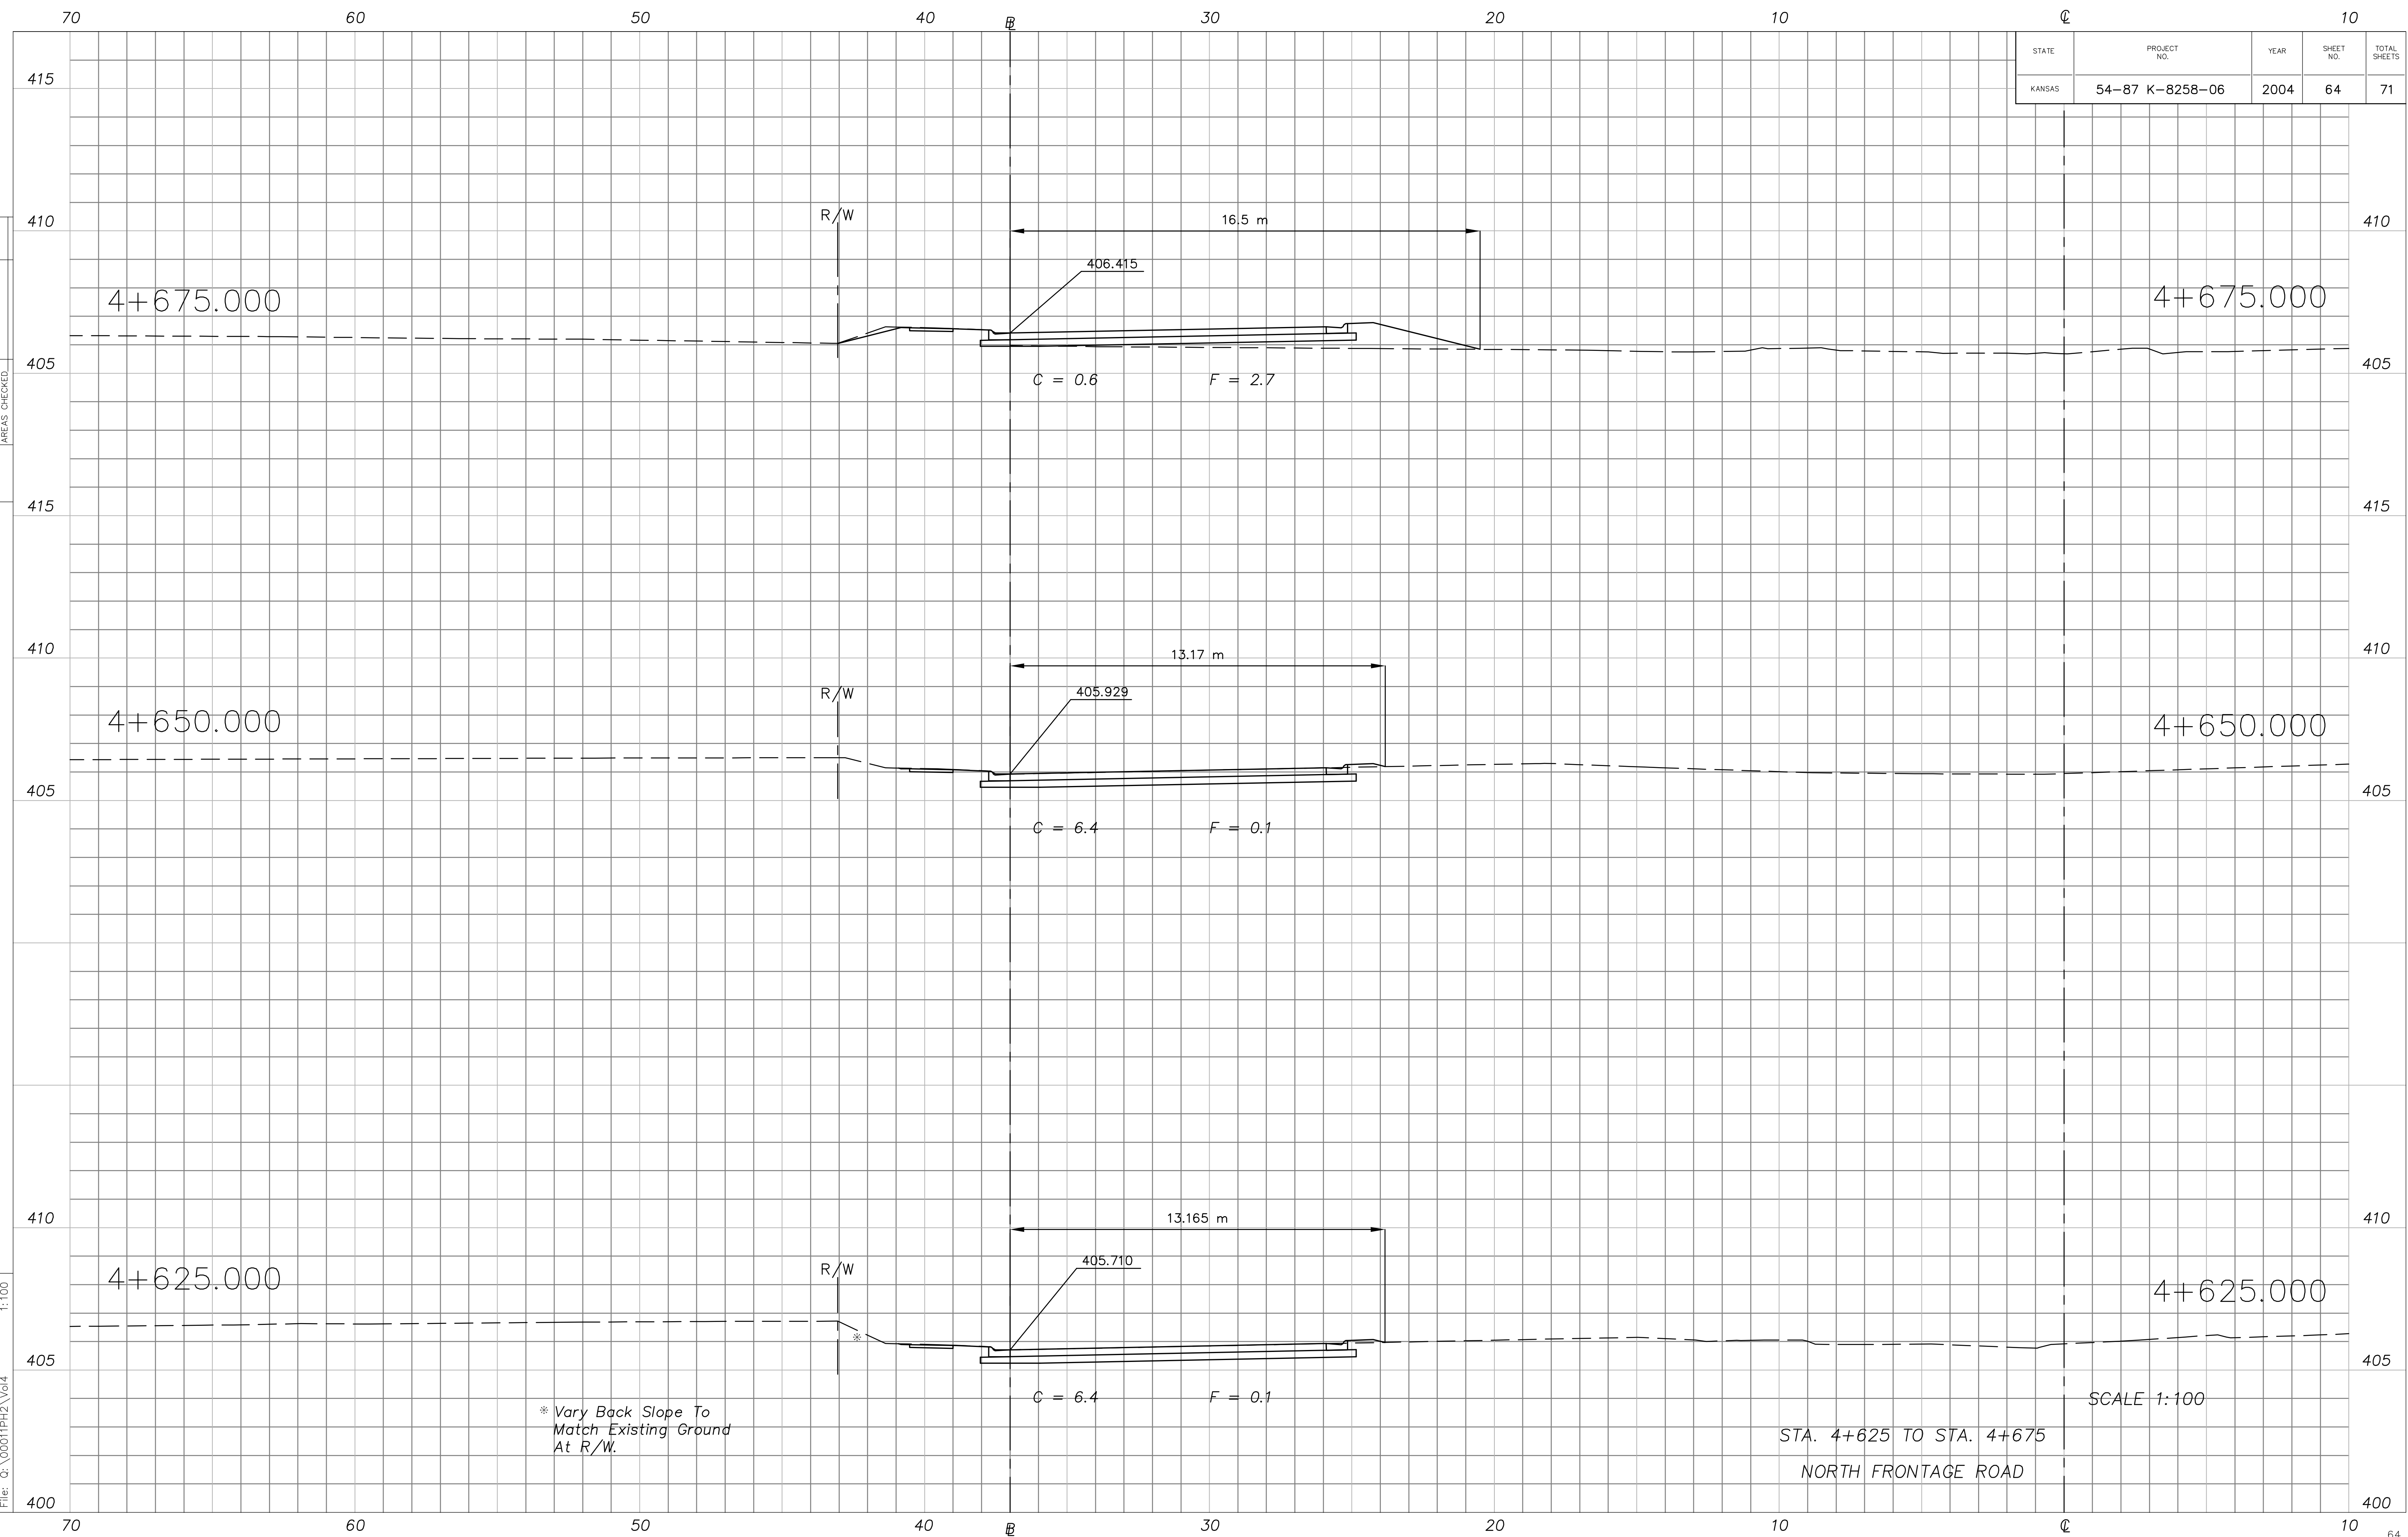

STA. 4+625 TO STA. 4+675
 NORTH FRONTAGE ROAD

SCALE 1:100