


STATE	PROJECT NO.	YEAR	SHEET NO.	TOTAL SHEETS
KANSAS	54-87 K-8258-06	2004	65	71

DATE	BY

FINAL SURVEY PLOTTED AREAS CHECKED

Drawn by: Plotted  
 File: G:\00011PH2\Vol4 1:100

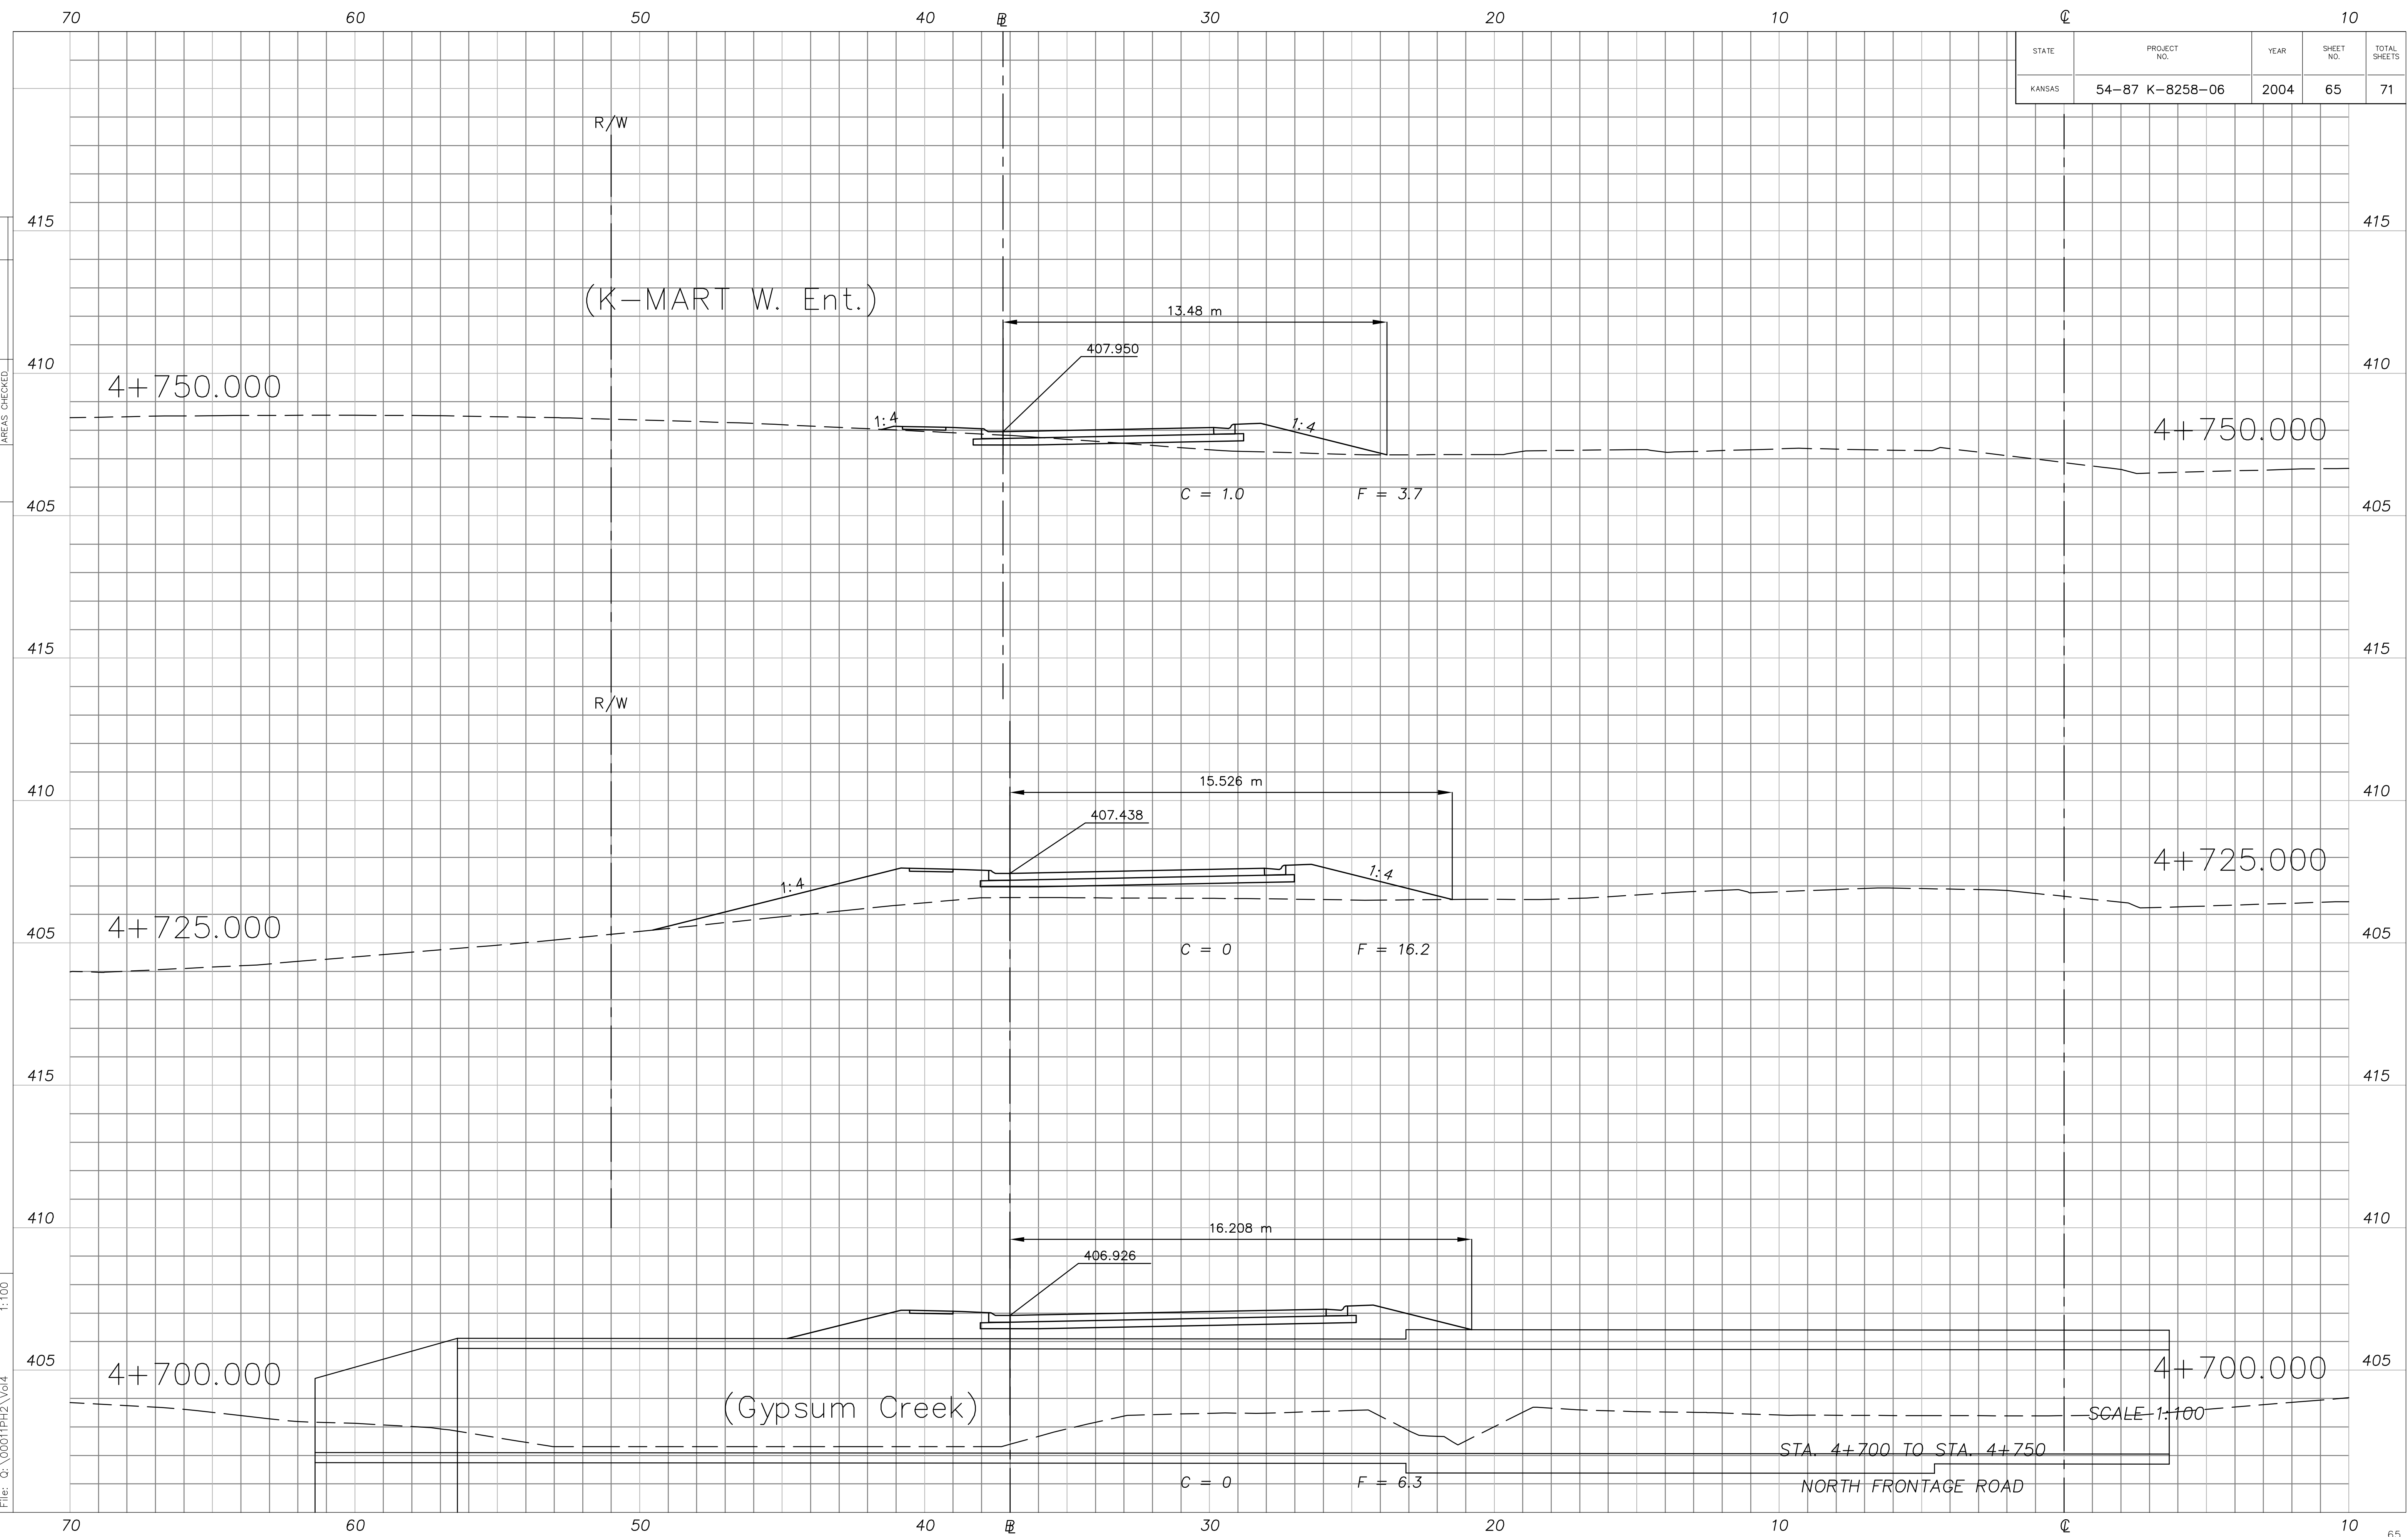

SCALE 1:100  
 STA. 4+700 TO STA. 4+750  
 NORTH FRONTAGE ROAD