


STATE	PROJECT NO.	YEAR	SHEET NO.	TOTAL SHEETS
KANSAS	54-87 K-8258-06	2004	67	71

DATE	
BY	
PLOTTED AREAS	
AREAS CHECKED	
FINAL SURVEY	

Drawn by: XS053
 Plotted: 1:100
 File: G:\00011PH2\Vol4

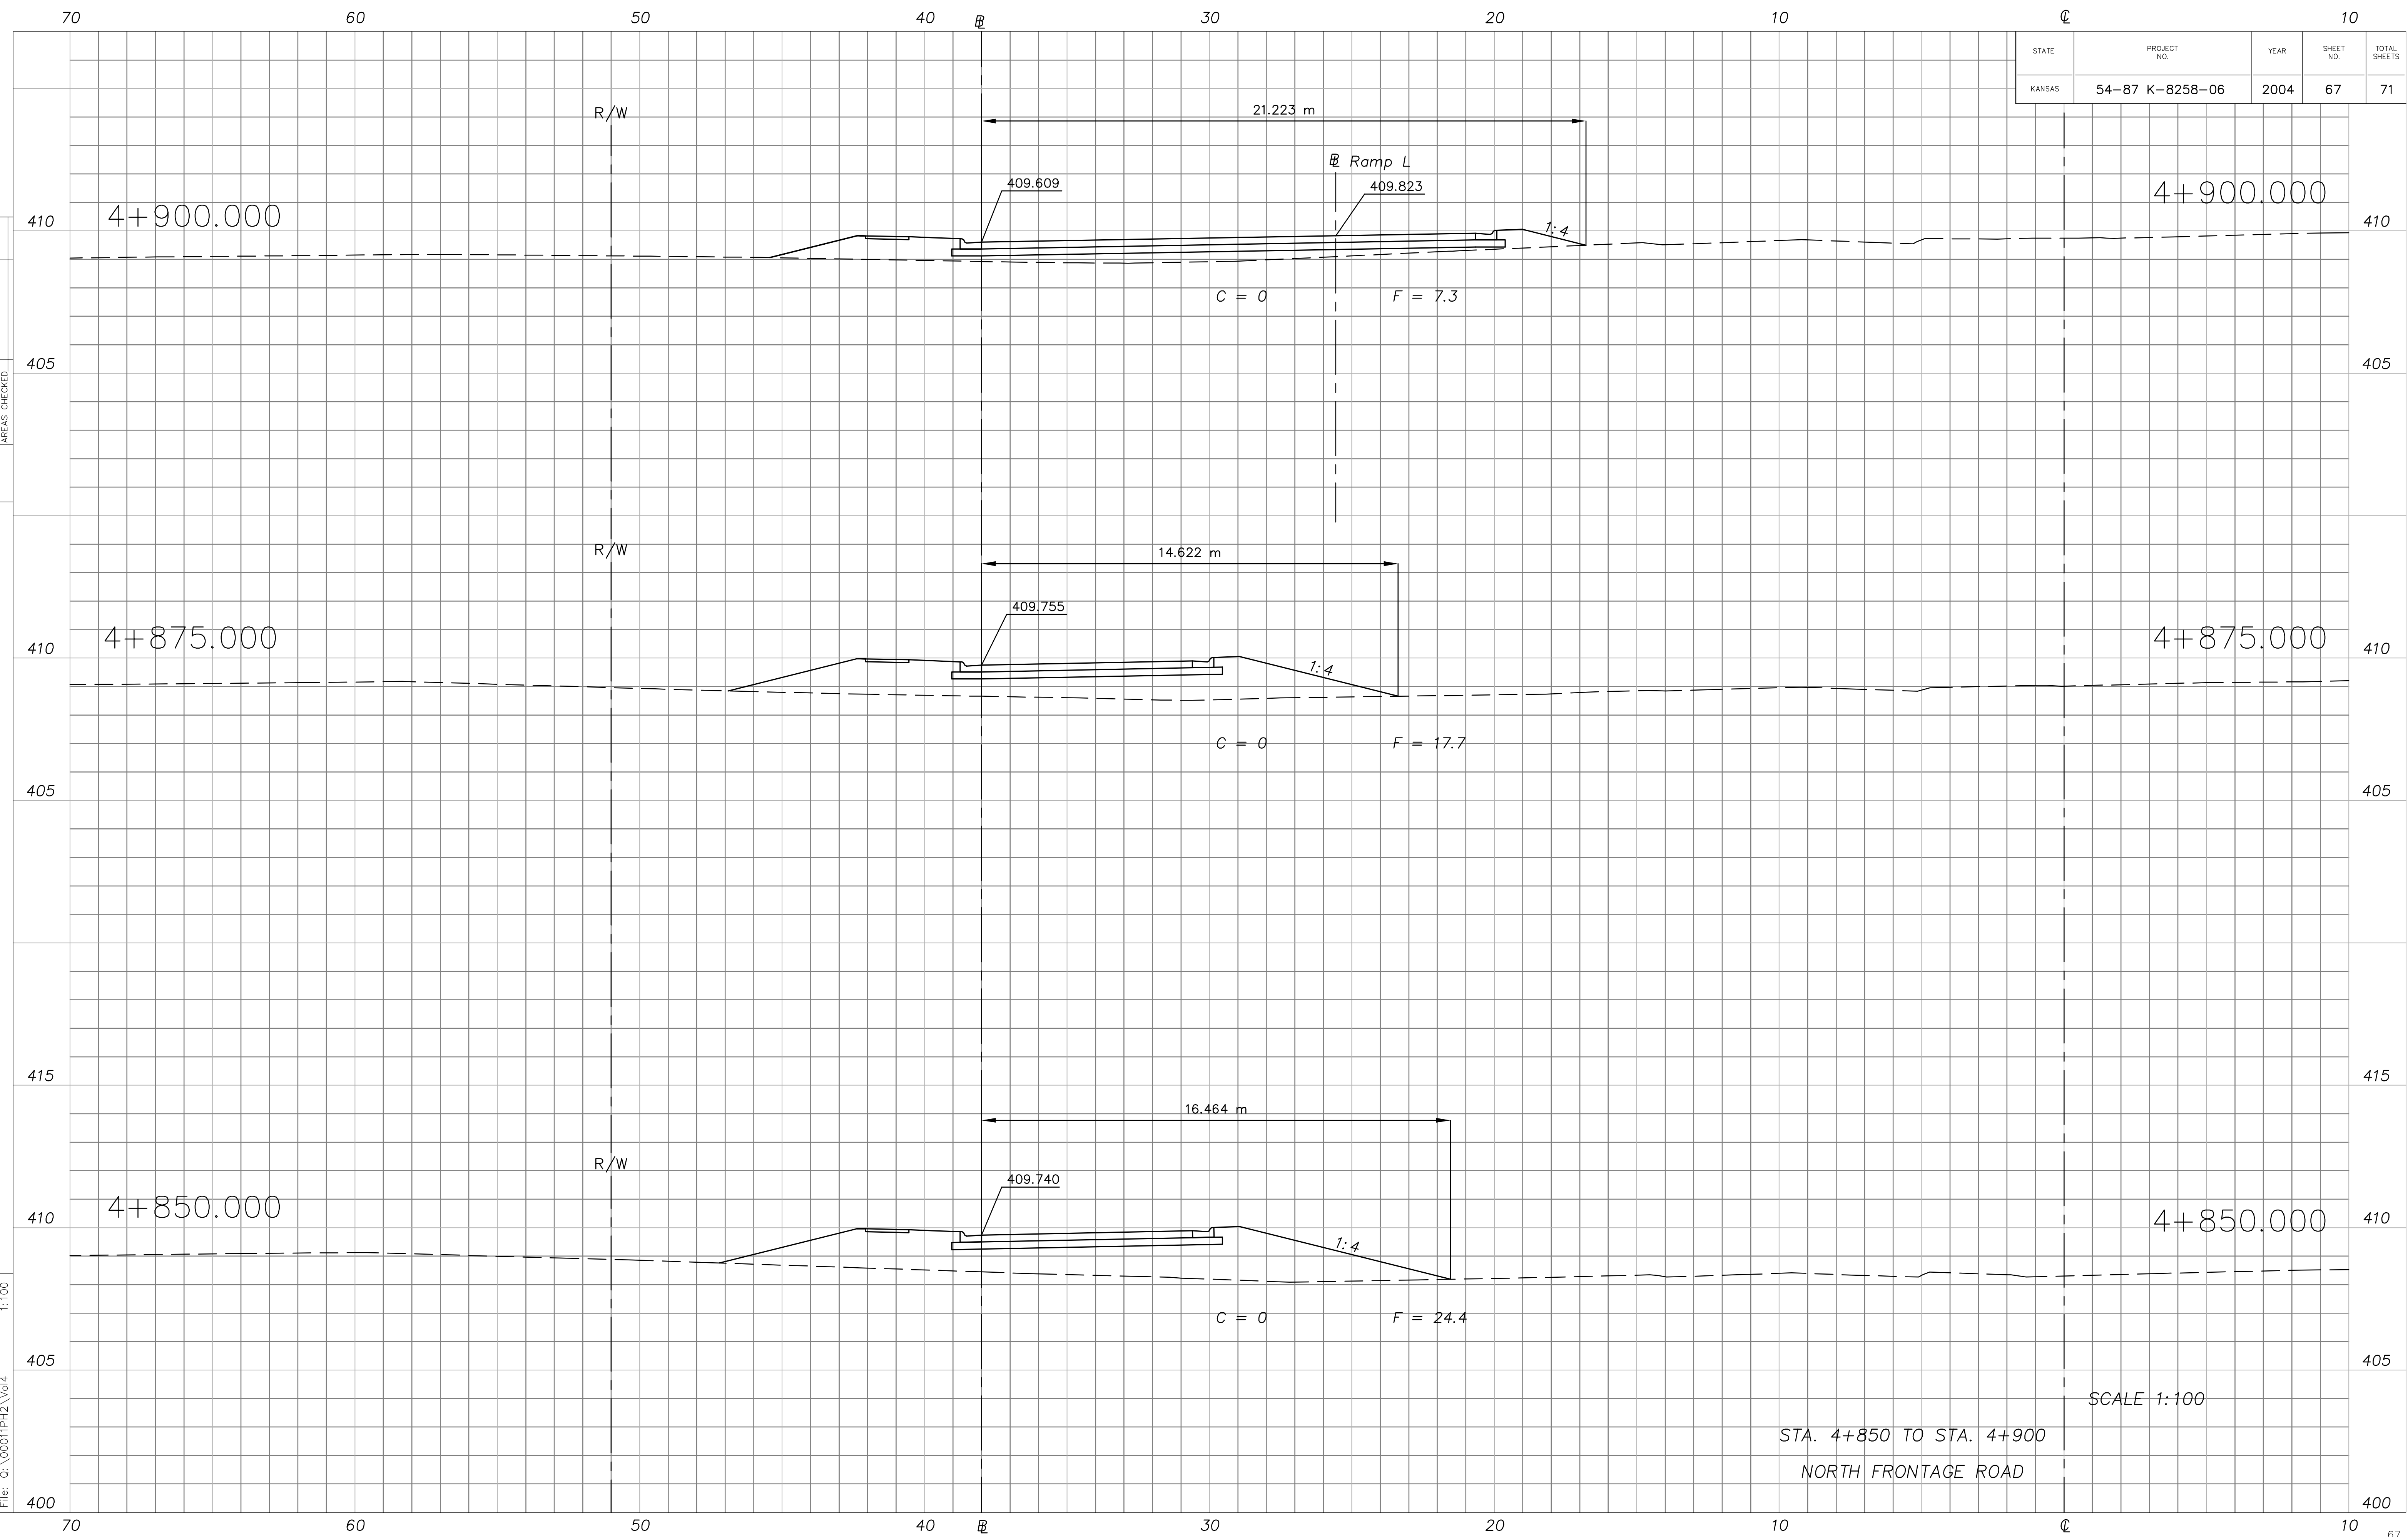

SCALE 1:100
 STA. 4+850 TO STA. 4+900
 NORTH FRONTAGE ROAD