


STATE	PROJECT NO.	YEAR	SHEET NO.	TOTAL SHEETS
KANSAS	54-87 K-8258-06	2004	68	71

DATE	
BY	
FINAL SURVEY	
PLOTTED AREAS CHECKED	

Drawn by: XS055
 File: G:\00011PH2\Vol4
 1:100

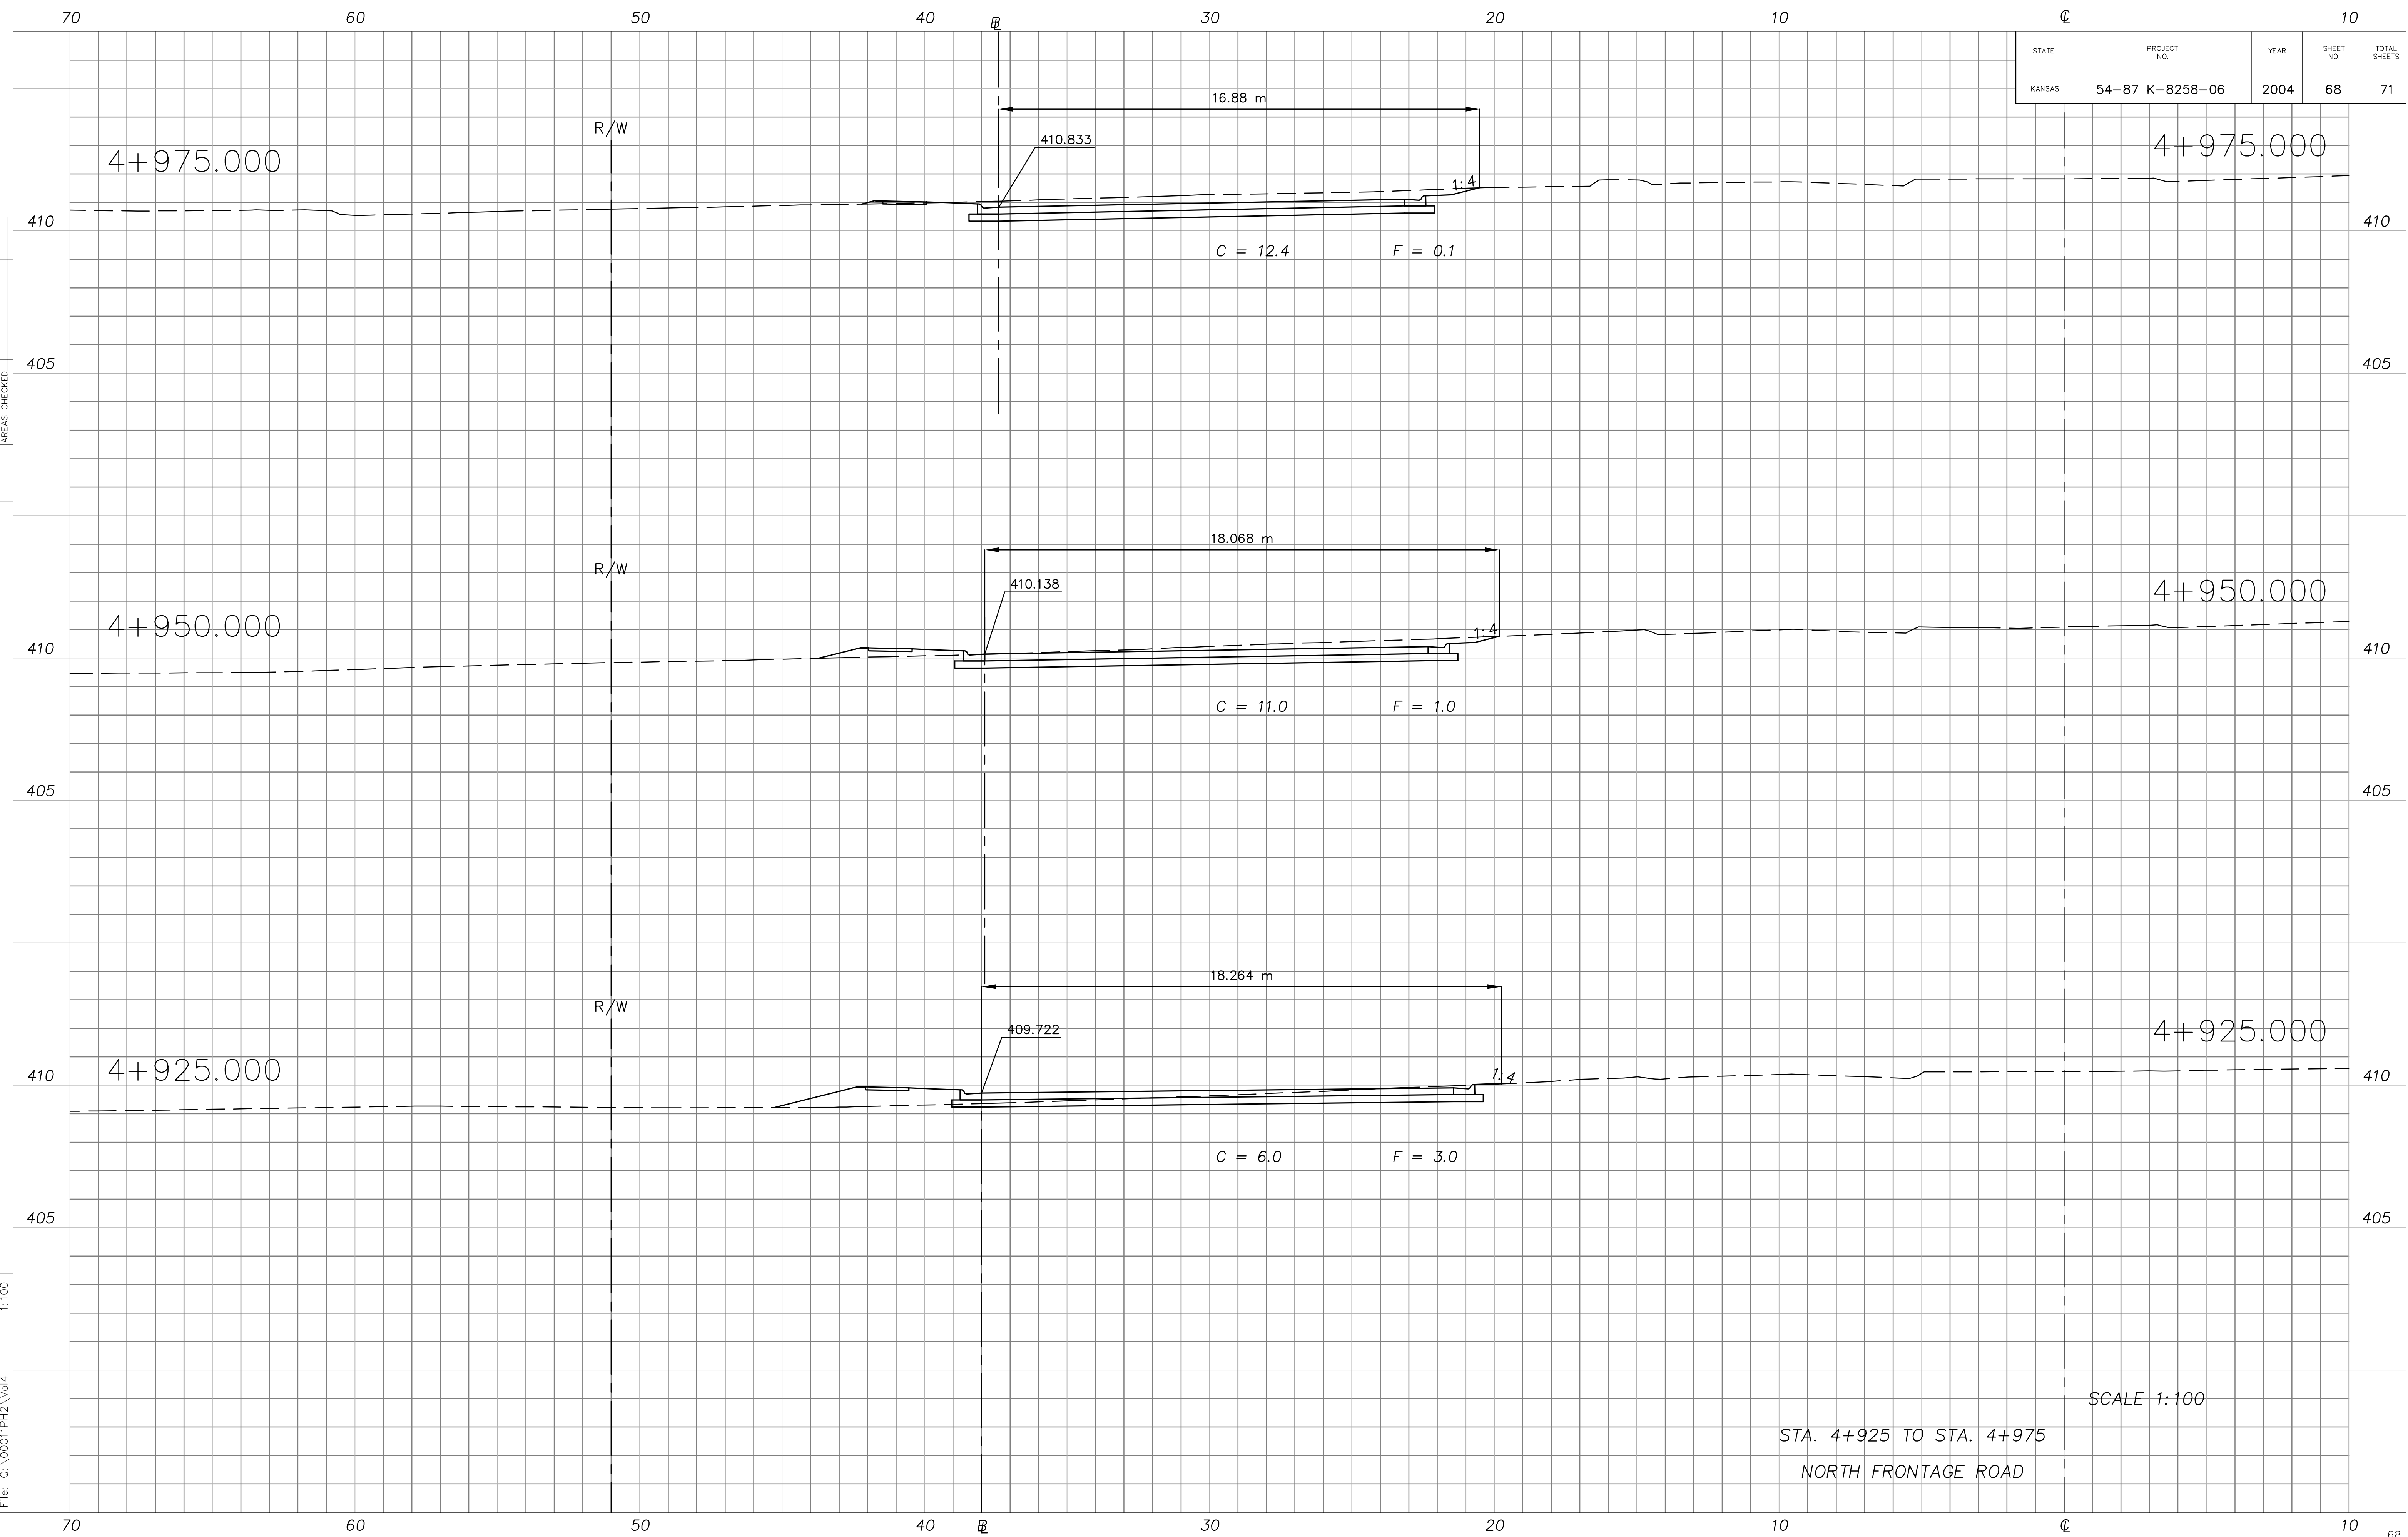

SCALE 1:100
 STA. 4+925 TO STA. 4+975
 NORTH FRONTAGE ROAD