


STATE	PROJECT NO.	YEAR	SHEET NO.	TOTAL SHEETS
KANSAS	54-87 K-8258-06	2004	70	71

DATE
BY
PLOTTED AREAS
FINAL SURVEY AREAS CHECKED

Drawn by: Plotted
File: G:\00011PH2\Vol4
1:100

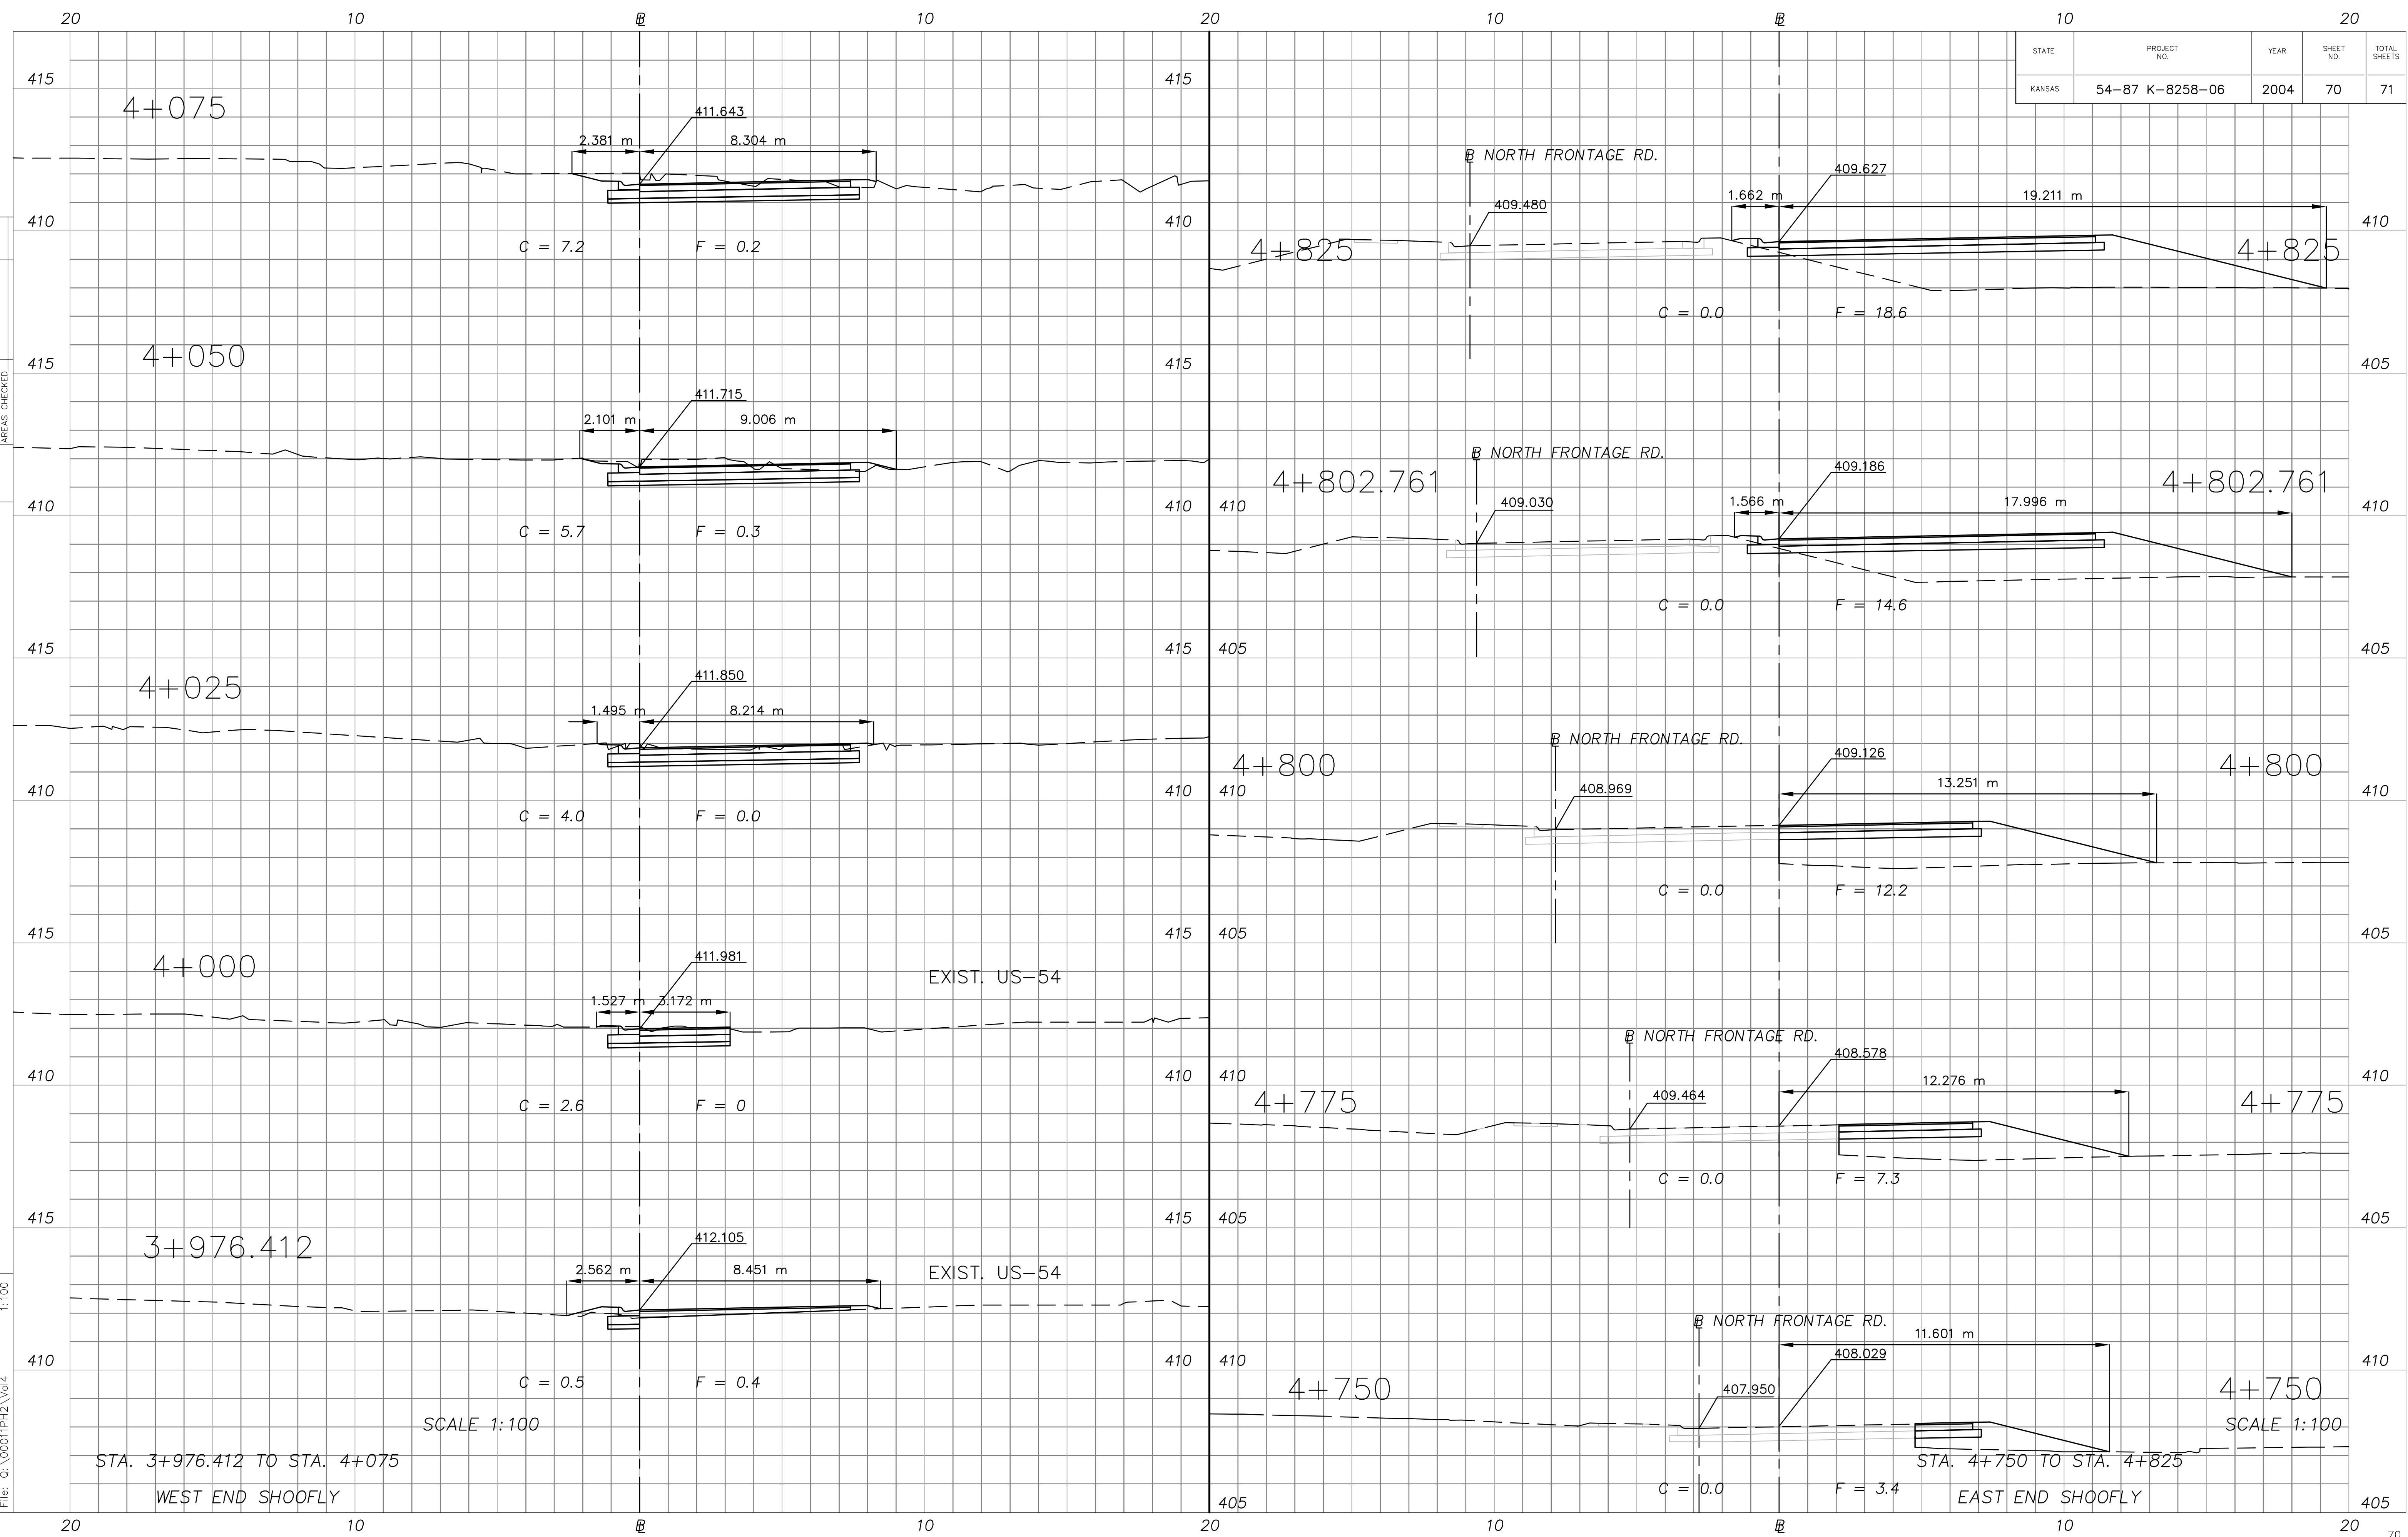

STA. 3+976.412 TO STA. 4+075
WEST END SHOOFLY

STA. 4+750 TO STA. 4+825
EAST END SHOOFLY

SCALE 1:100

SCALE 1:100