


STATE	PROJECT NO.	YEAR	SHEET NO.	TOTAL SHEETS
KANSAS	54-87 K-8258-06	2004	71	71

DATE
BY
PLOTTED AREAS CHECKED
FINAL SURVEY

Drawn by: Plotted
File: G:\00011PH2\Vol4

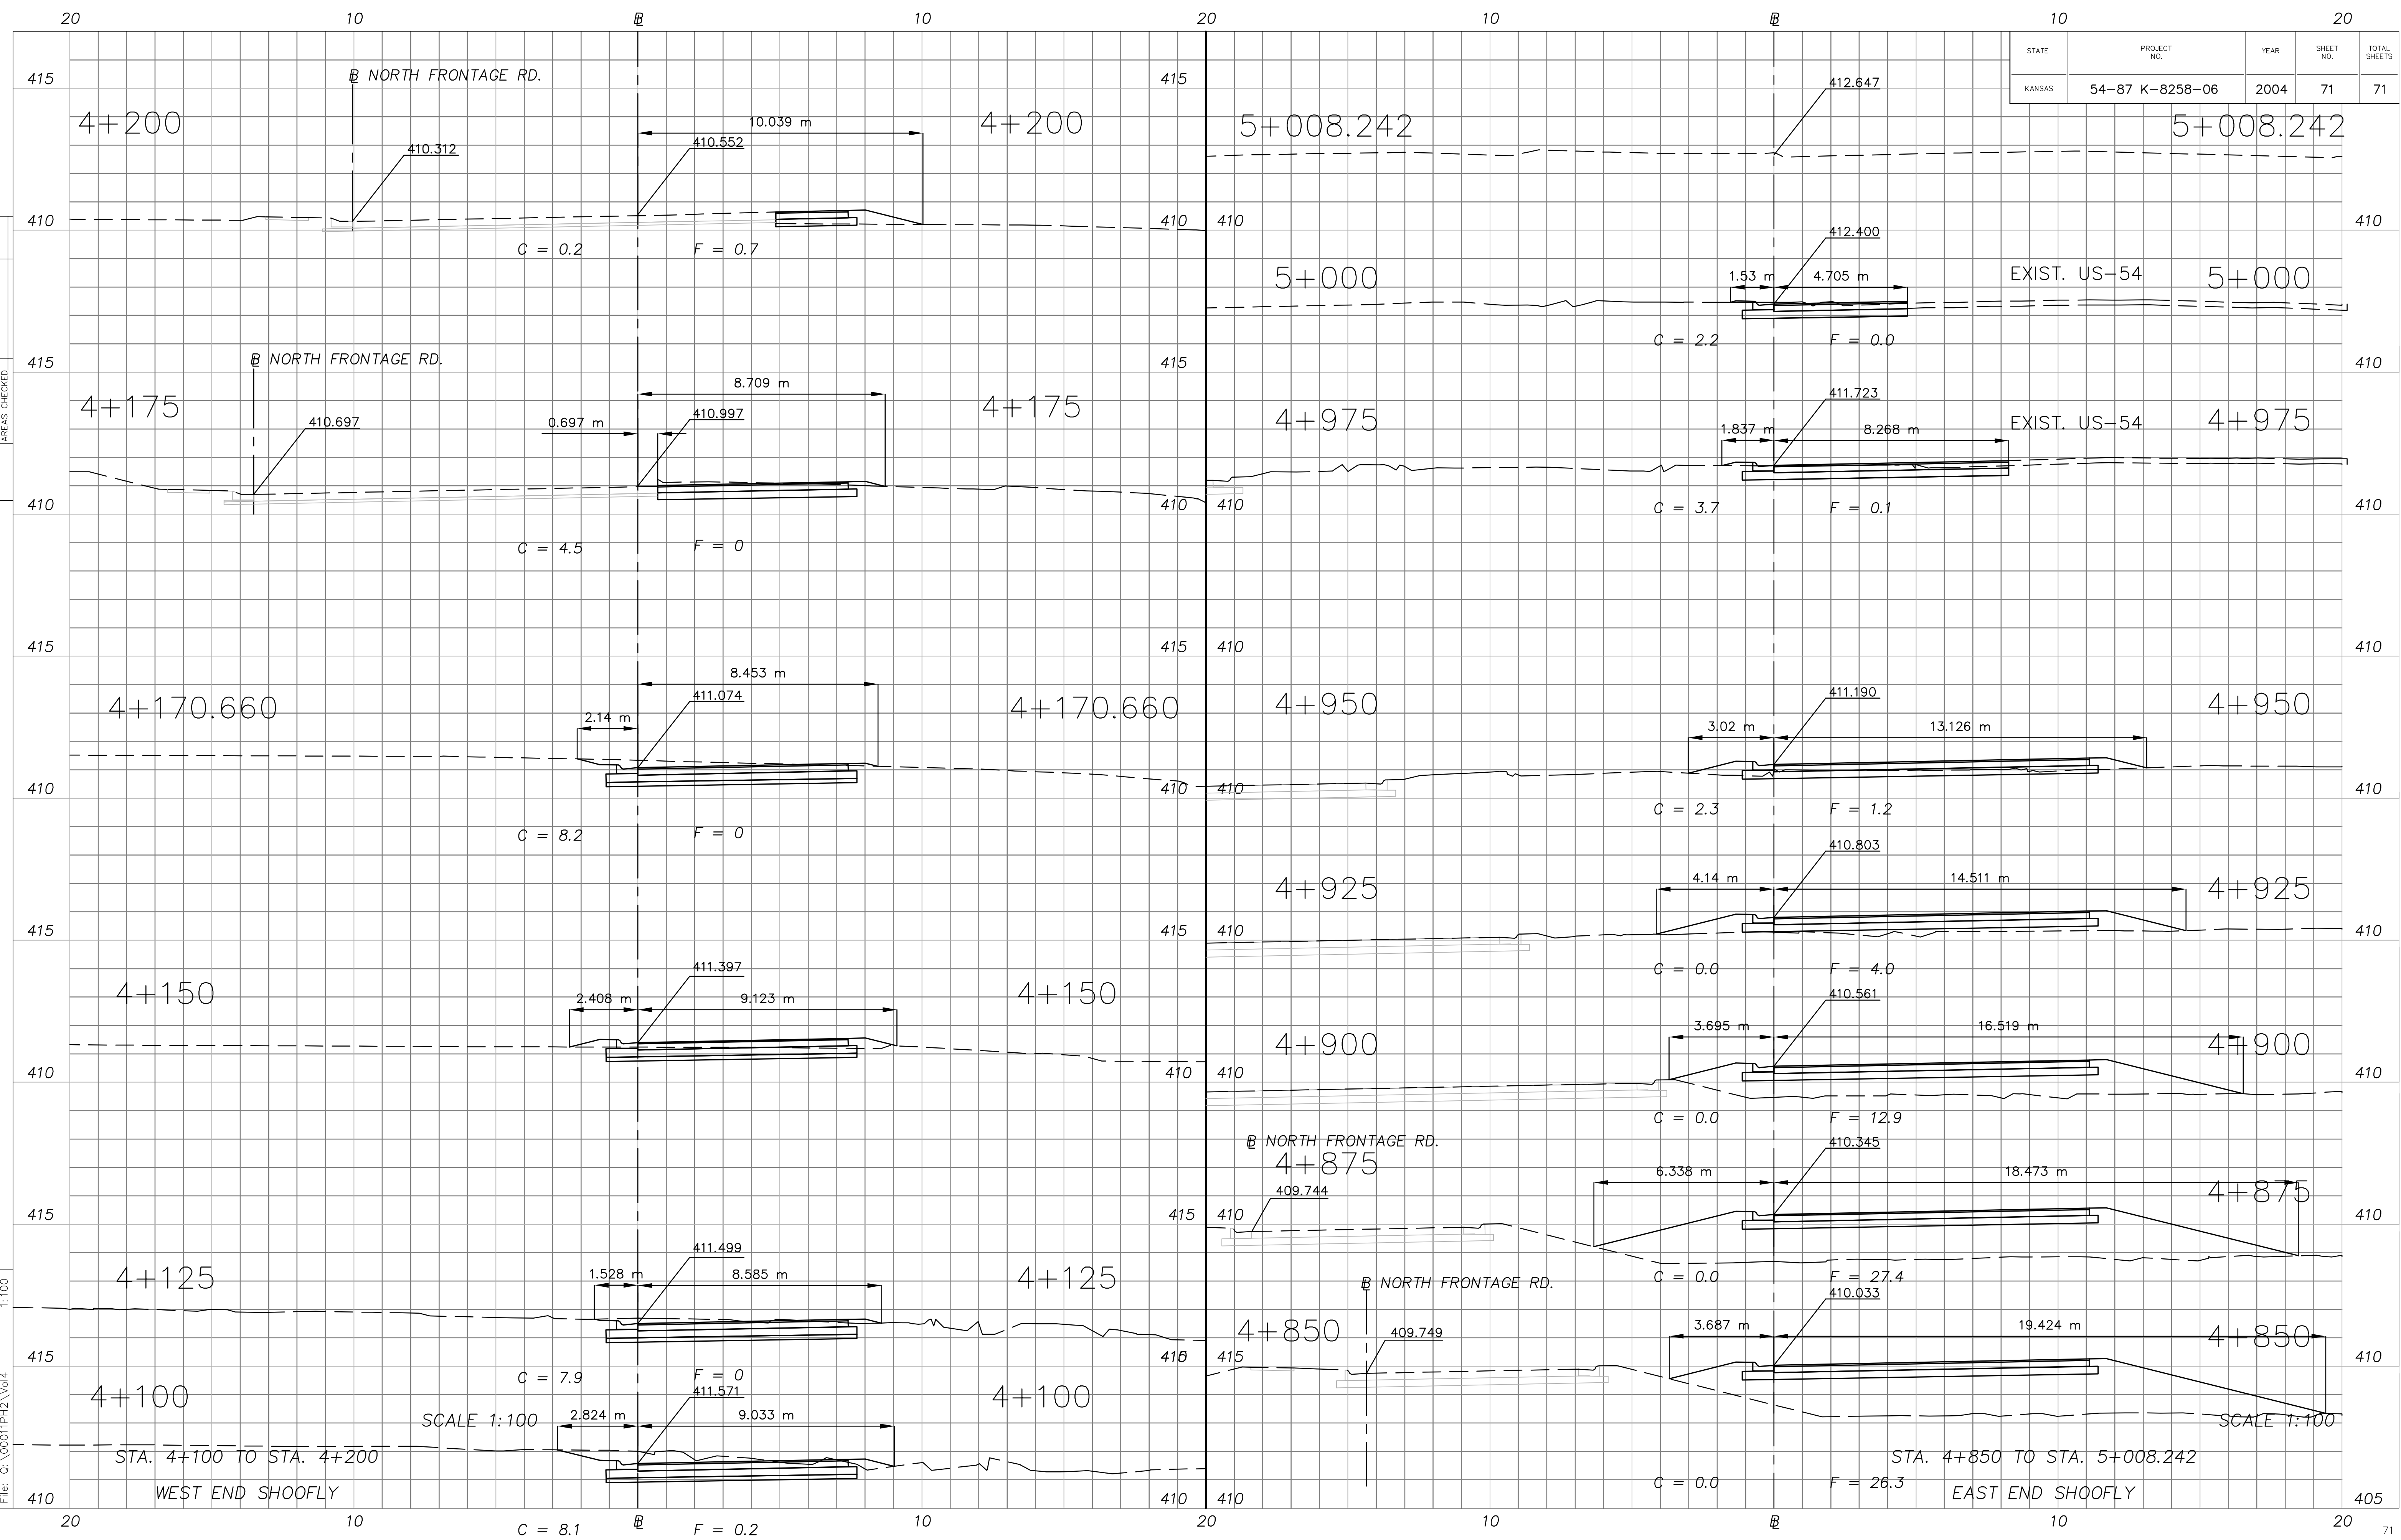

STA. 4+100 TO STA. 4+200
WEST END SHOOFLY

STA. 4+850 TO STA. 5+008.242
EAST END SHOOFLY