








**STORM WATER SEWER  
MONARCH LANDING ADDITION  
PHASE 1**

**LINES 15 - 17**  
SHEET TITLE  
468-84319  
PROJECT NUMBER

DESIGN BY: DFL  
DRAWN BY: SMS/DMU  
CHECKED BY: GJA

ISSUED: February 07  
REVISED:

SHEET NO.  
**19 of 26**

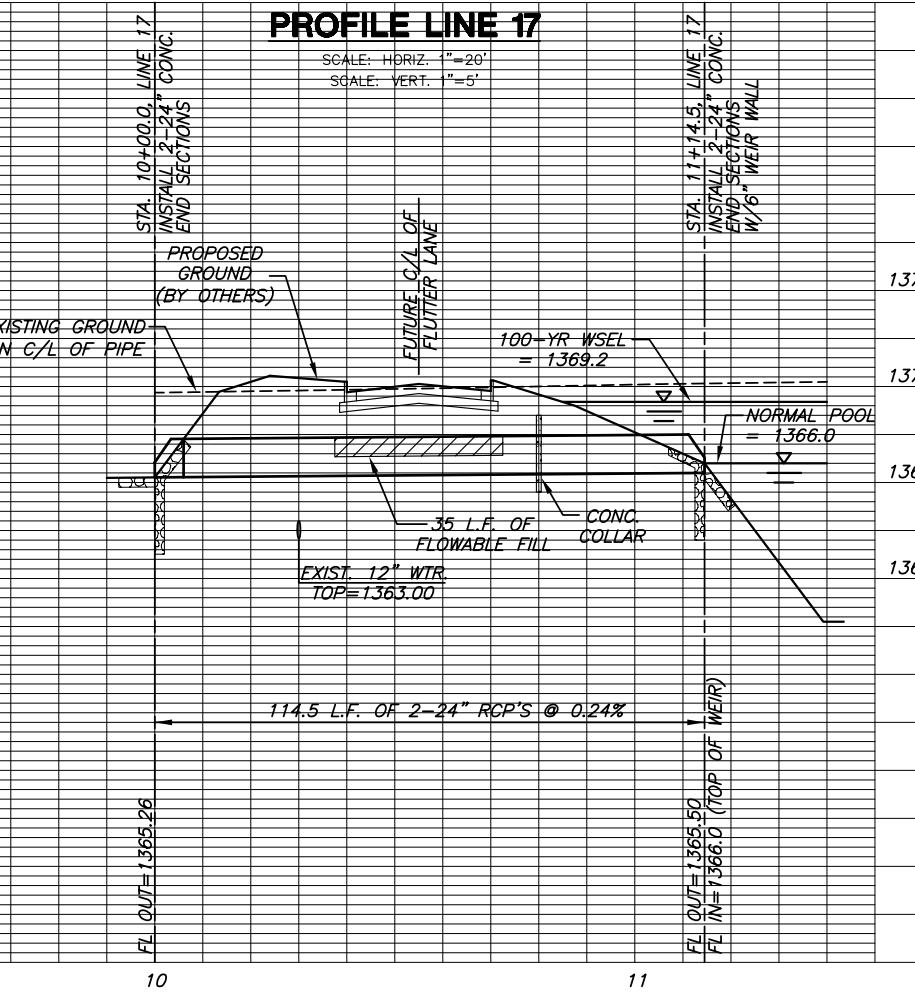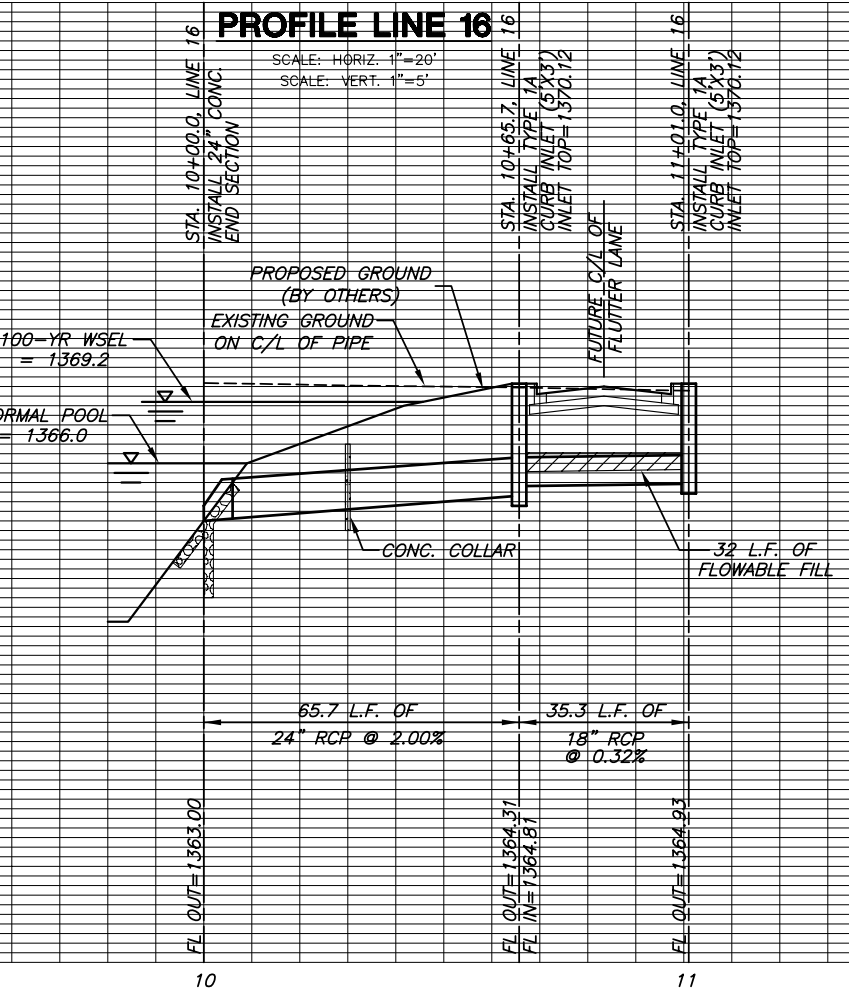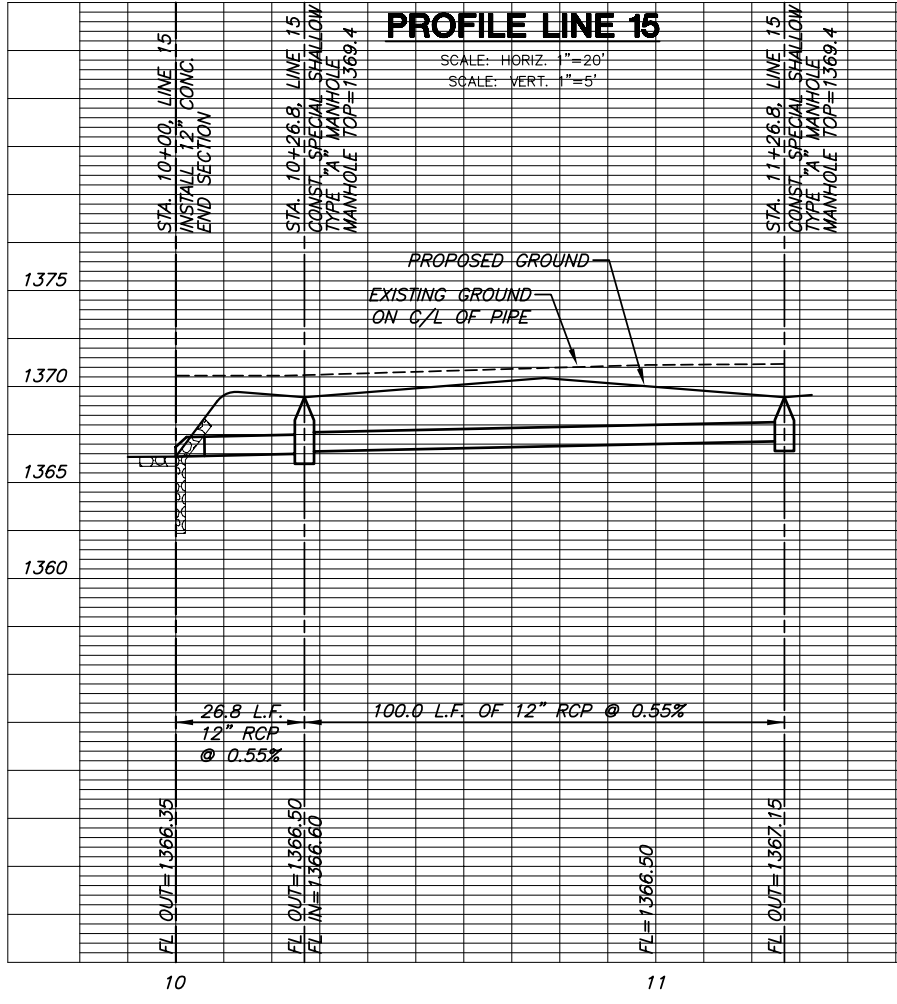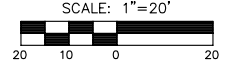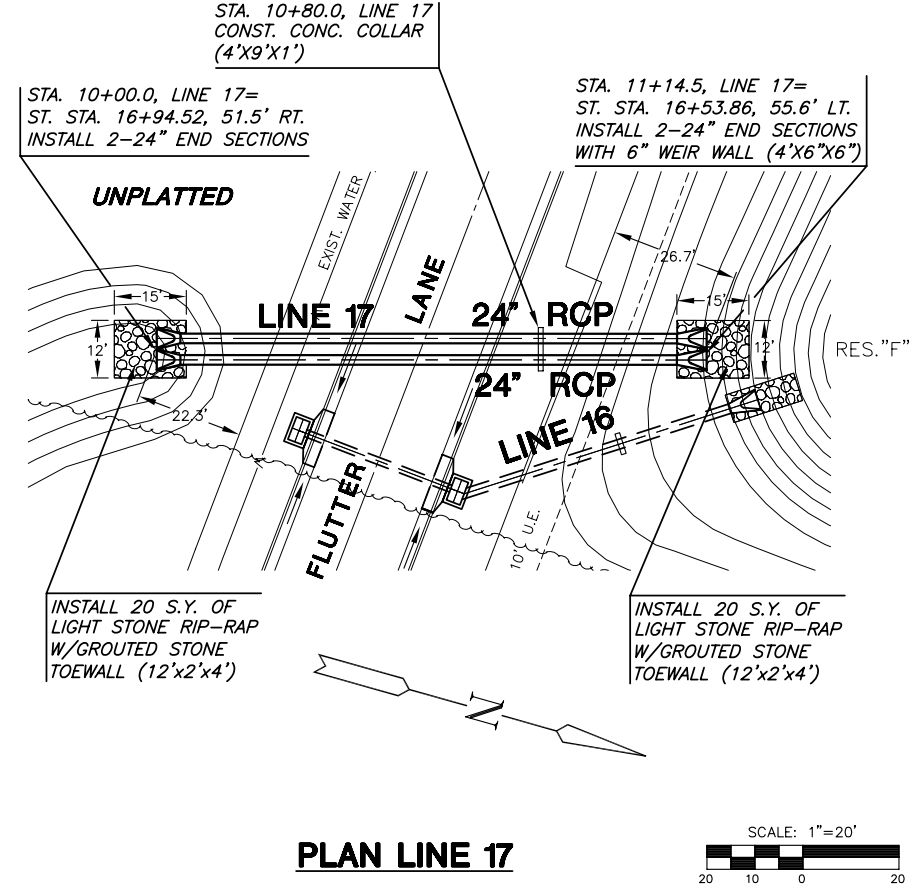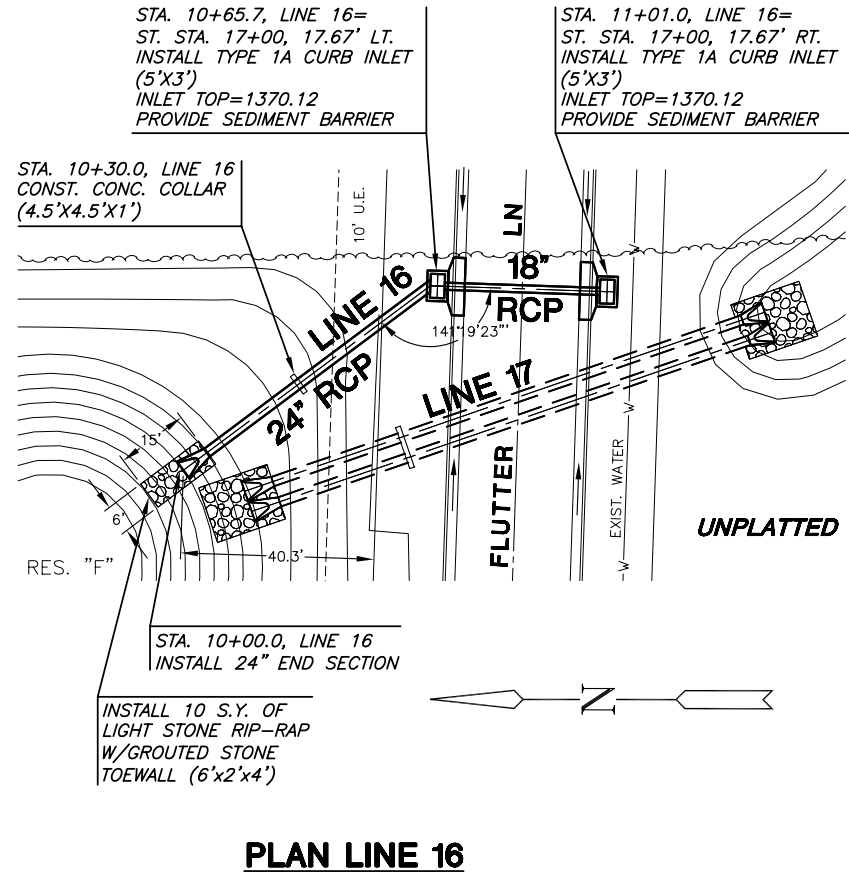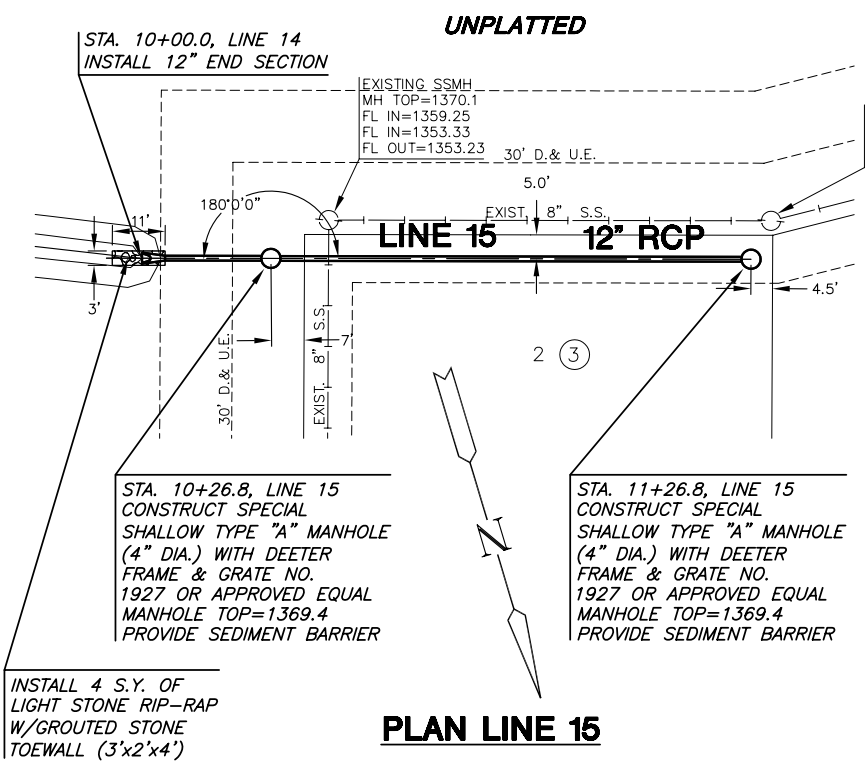

PLOTTED: Wednesday, March 07, 2007 9:08:26AM

J:\CIVIL\06201\DWG\SW\SPH1\06201\_D14.DWG