


F.H.W.A. REGION NO.	STATE	PROJECT NO.	FISCAL YEAR	SHEET NO.	TOTAL SHEETS
7	KANSAS	54-87 k-8258-02	2003	73	76

DATE	BY
FINAL SURVEY	PLOTTED AREAS CHECKED

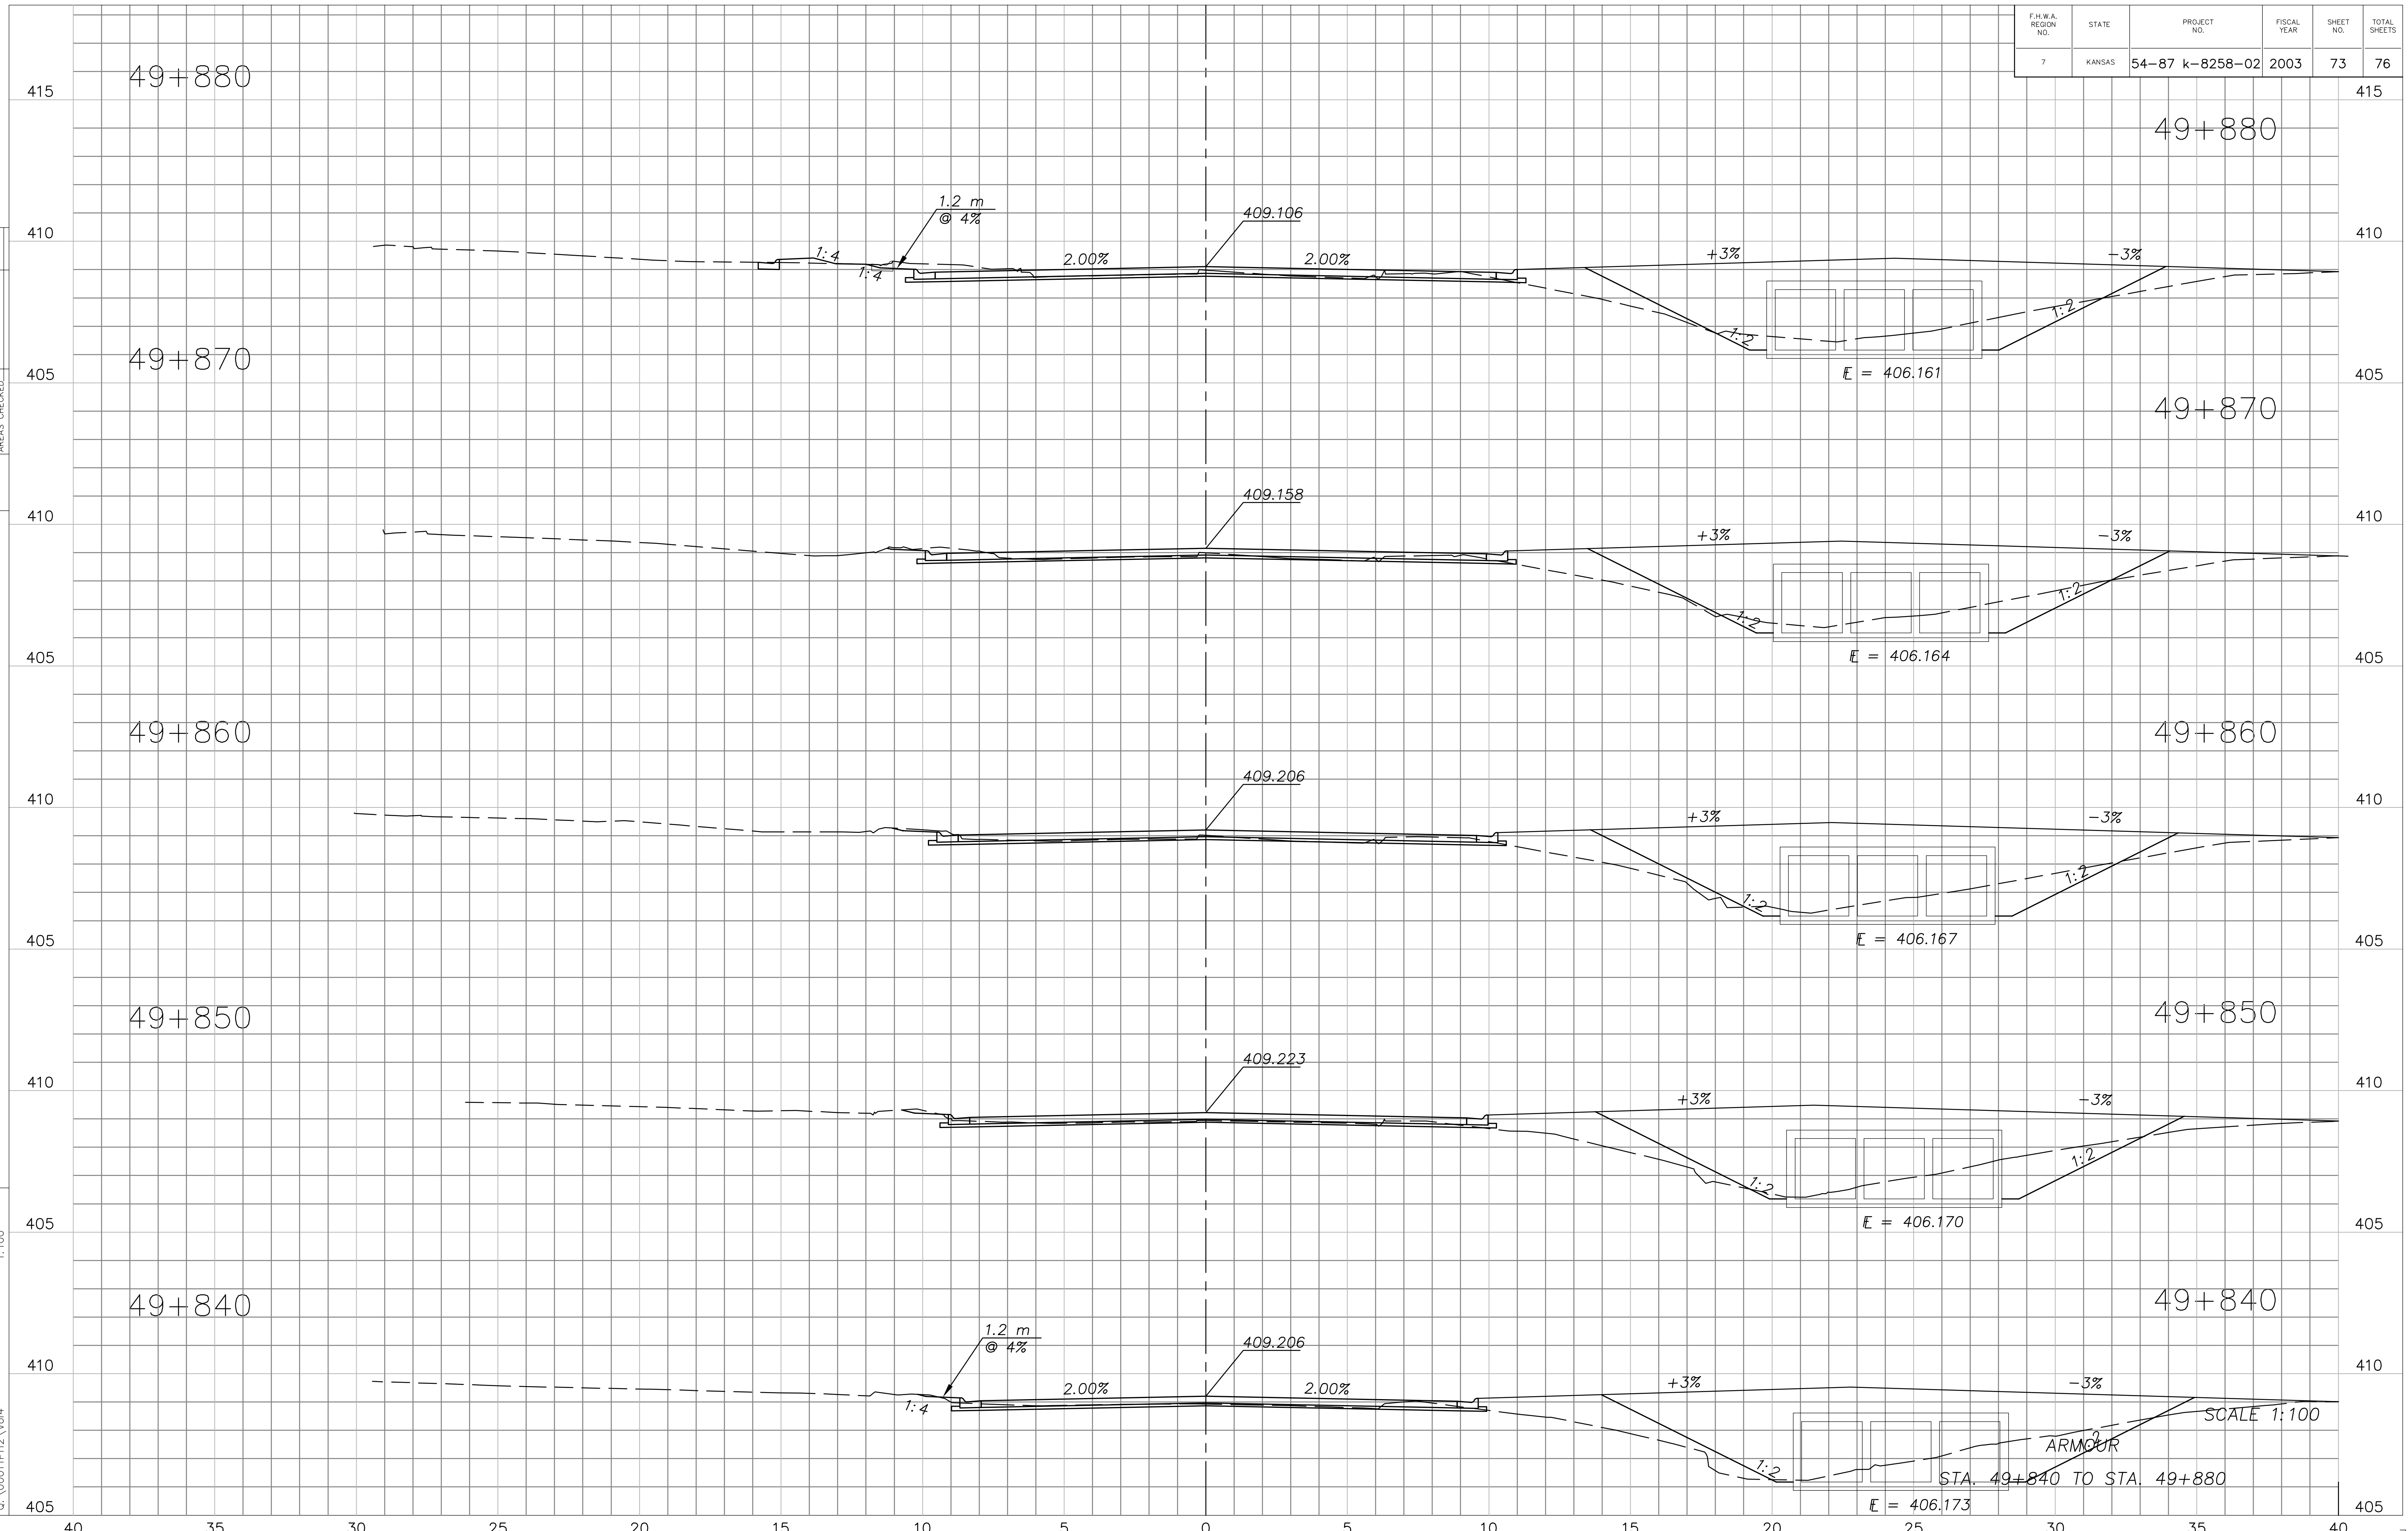

XSD62
 1:100
 Plotted:
 C:\0001\PH2\Vol4
 Drawn by:

SCALE 1:100
 ARMOUR
 STA. 49+840 TO STA. 49+880
 E = 406.173