


F.H.W.A. REGION NO.	STATE	PROJECT NO.	FISCAL YEAR	SHEET NO.	TOTAL SHEETS
7	KANSAS	54-87 k-8258-02	2003	74	76

FINAL SURVEY	PLOTTED AREAS CHECKED	BY	DATE

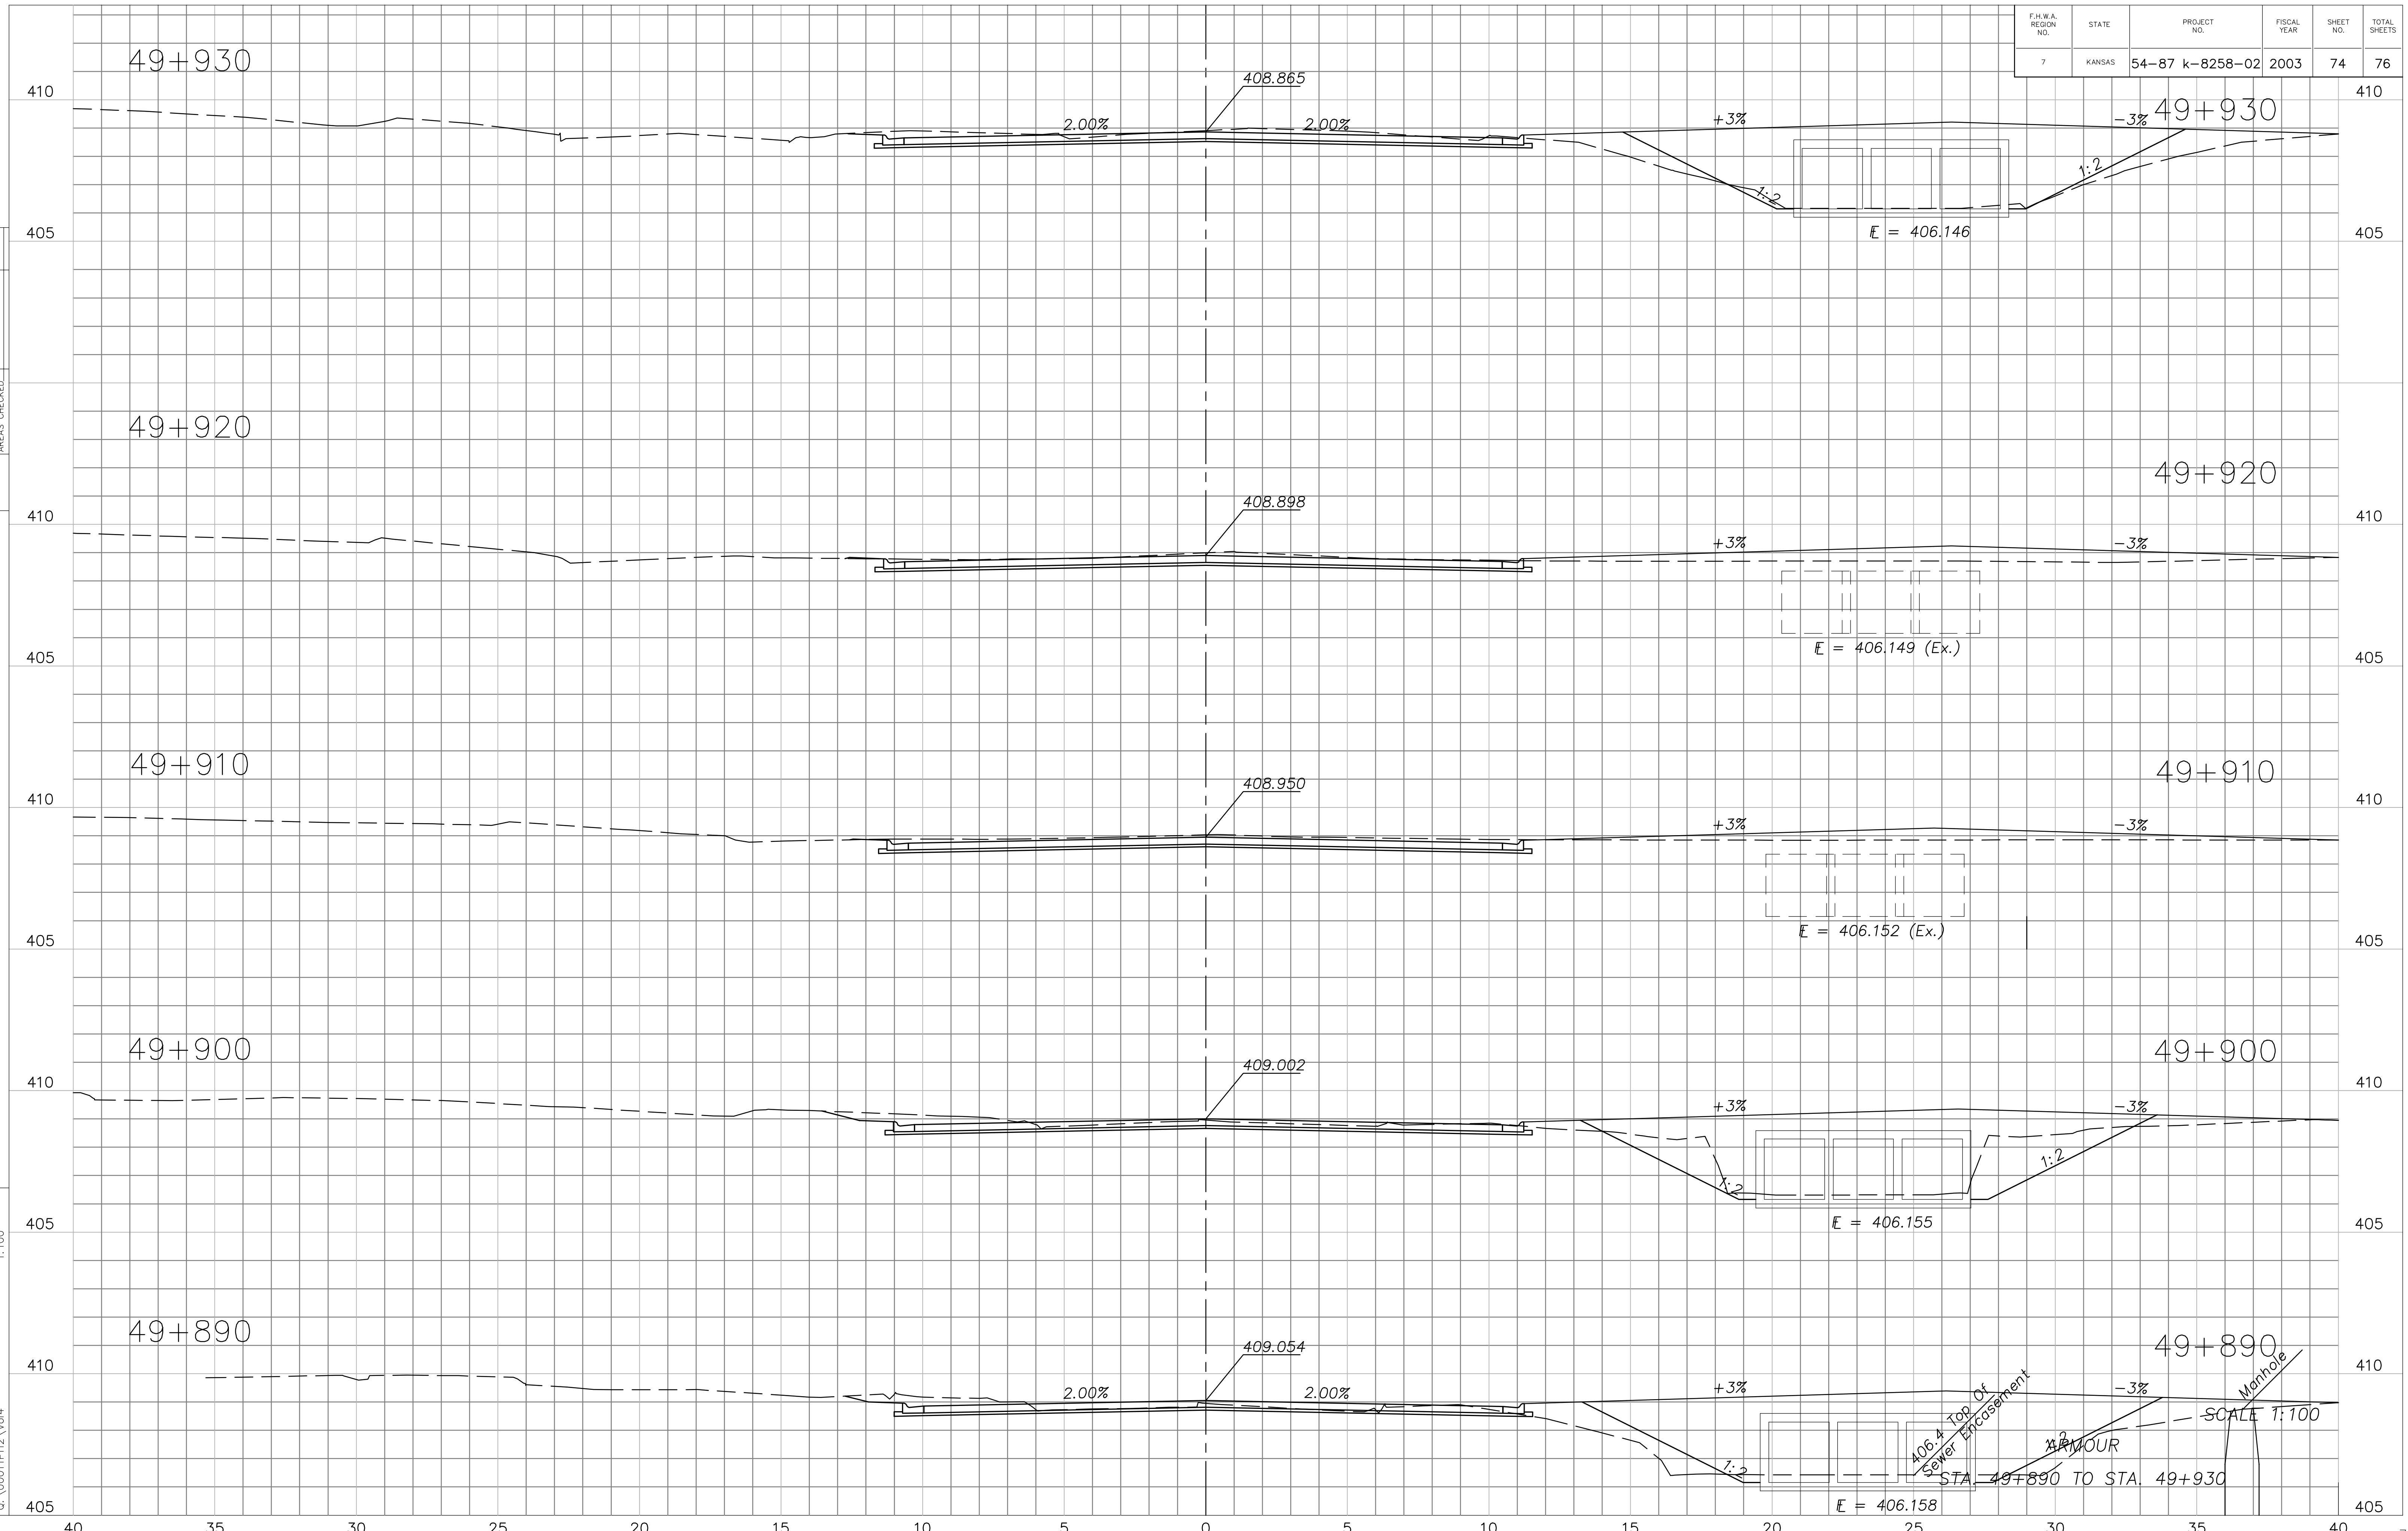

XSD63  
1:100  
Plotted:  
Q:\0001PH2\Vol4  
Drawn by: