


STATE	PROJECT NO.	YEAR	SHEET NO.	TOTAL SHEETS
KANSAS	54-87 K-8258-07	2004	8	101


DATE	BY

REFERENCE NOTED	REFERENCE CHECKED

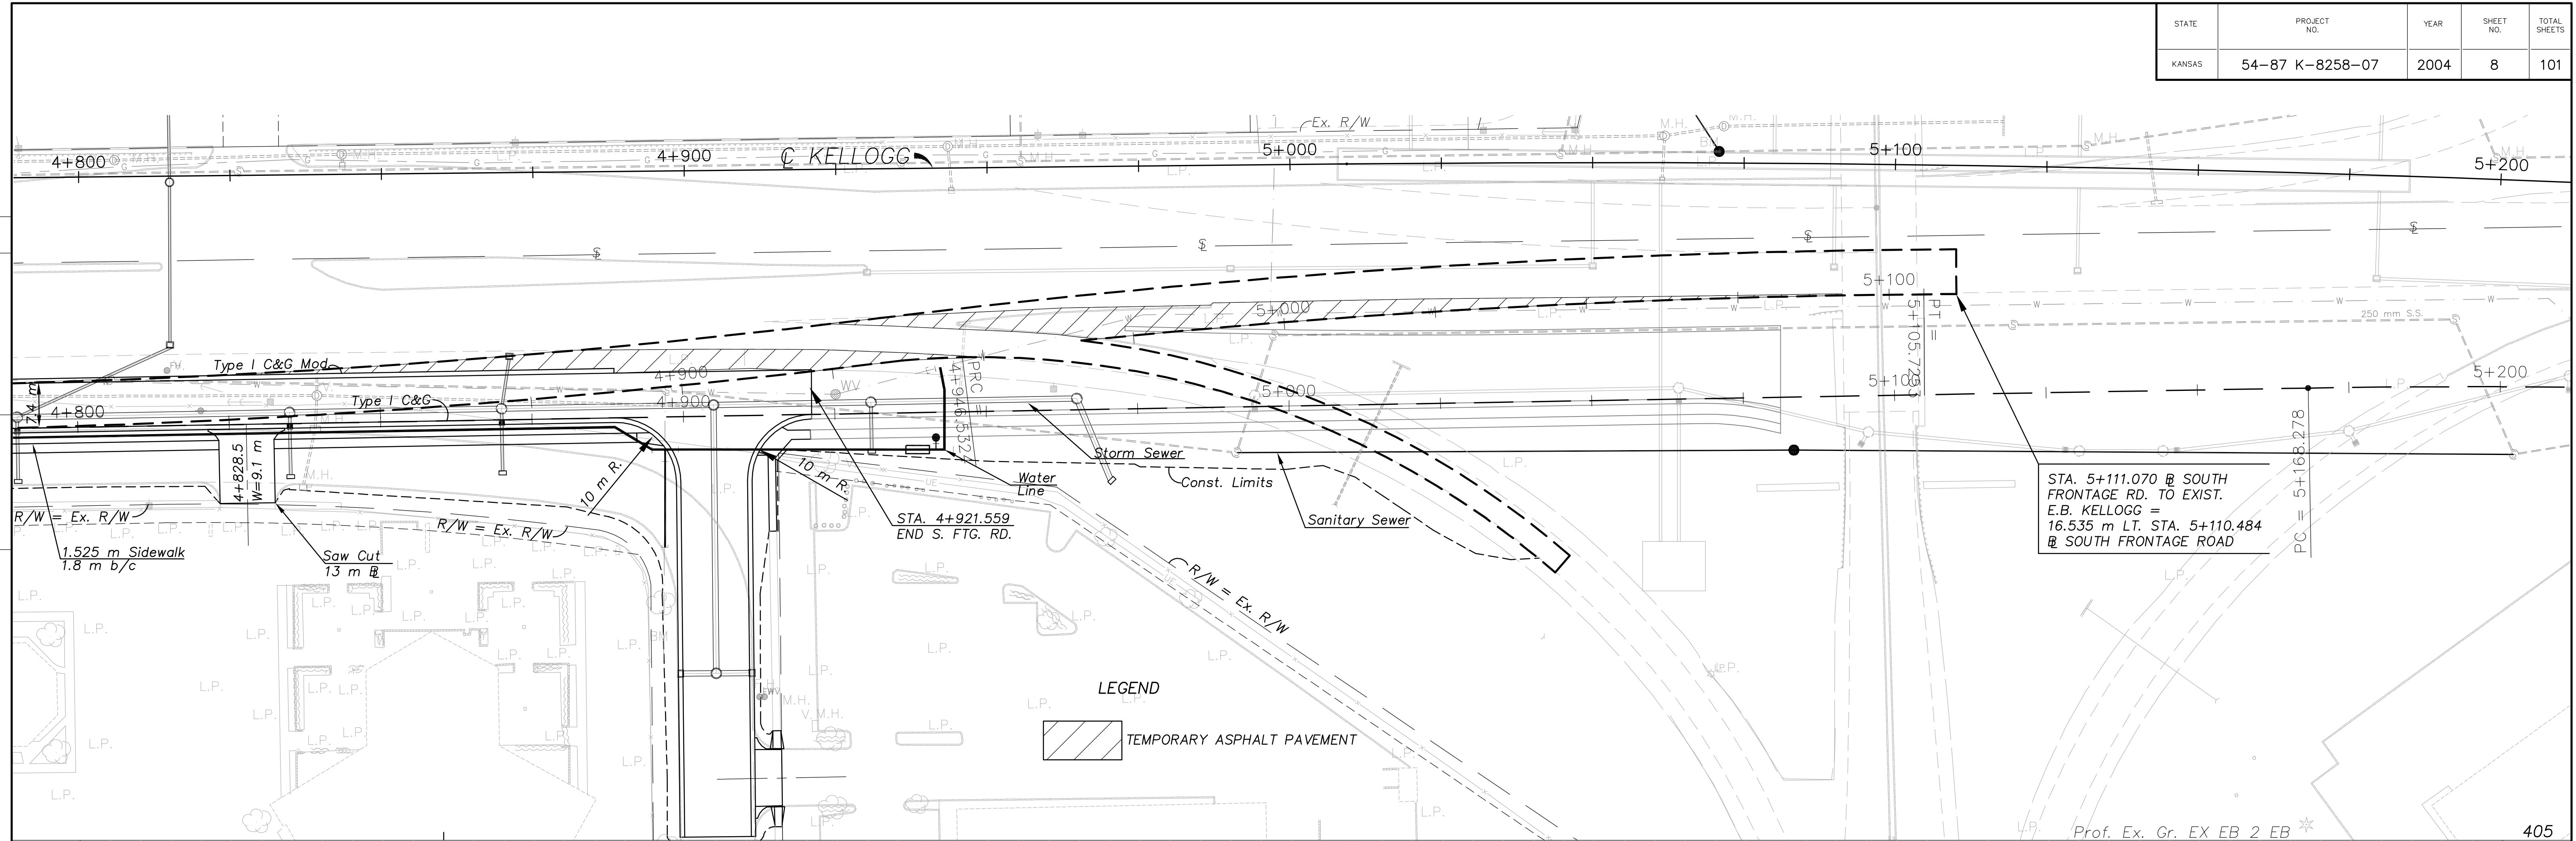

STA. 5+111.070 @ SOUTH FRONTAGE RD. TO EXIST.
E.B. KELLOGG = 16.535 m LT. STA. 5+110.484 @ SOUTH FRONTAGE ROAD

LEGEND
TEMPORARY ASPHALT PAVEMENT

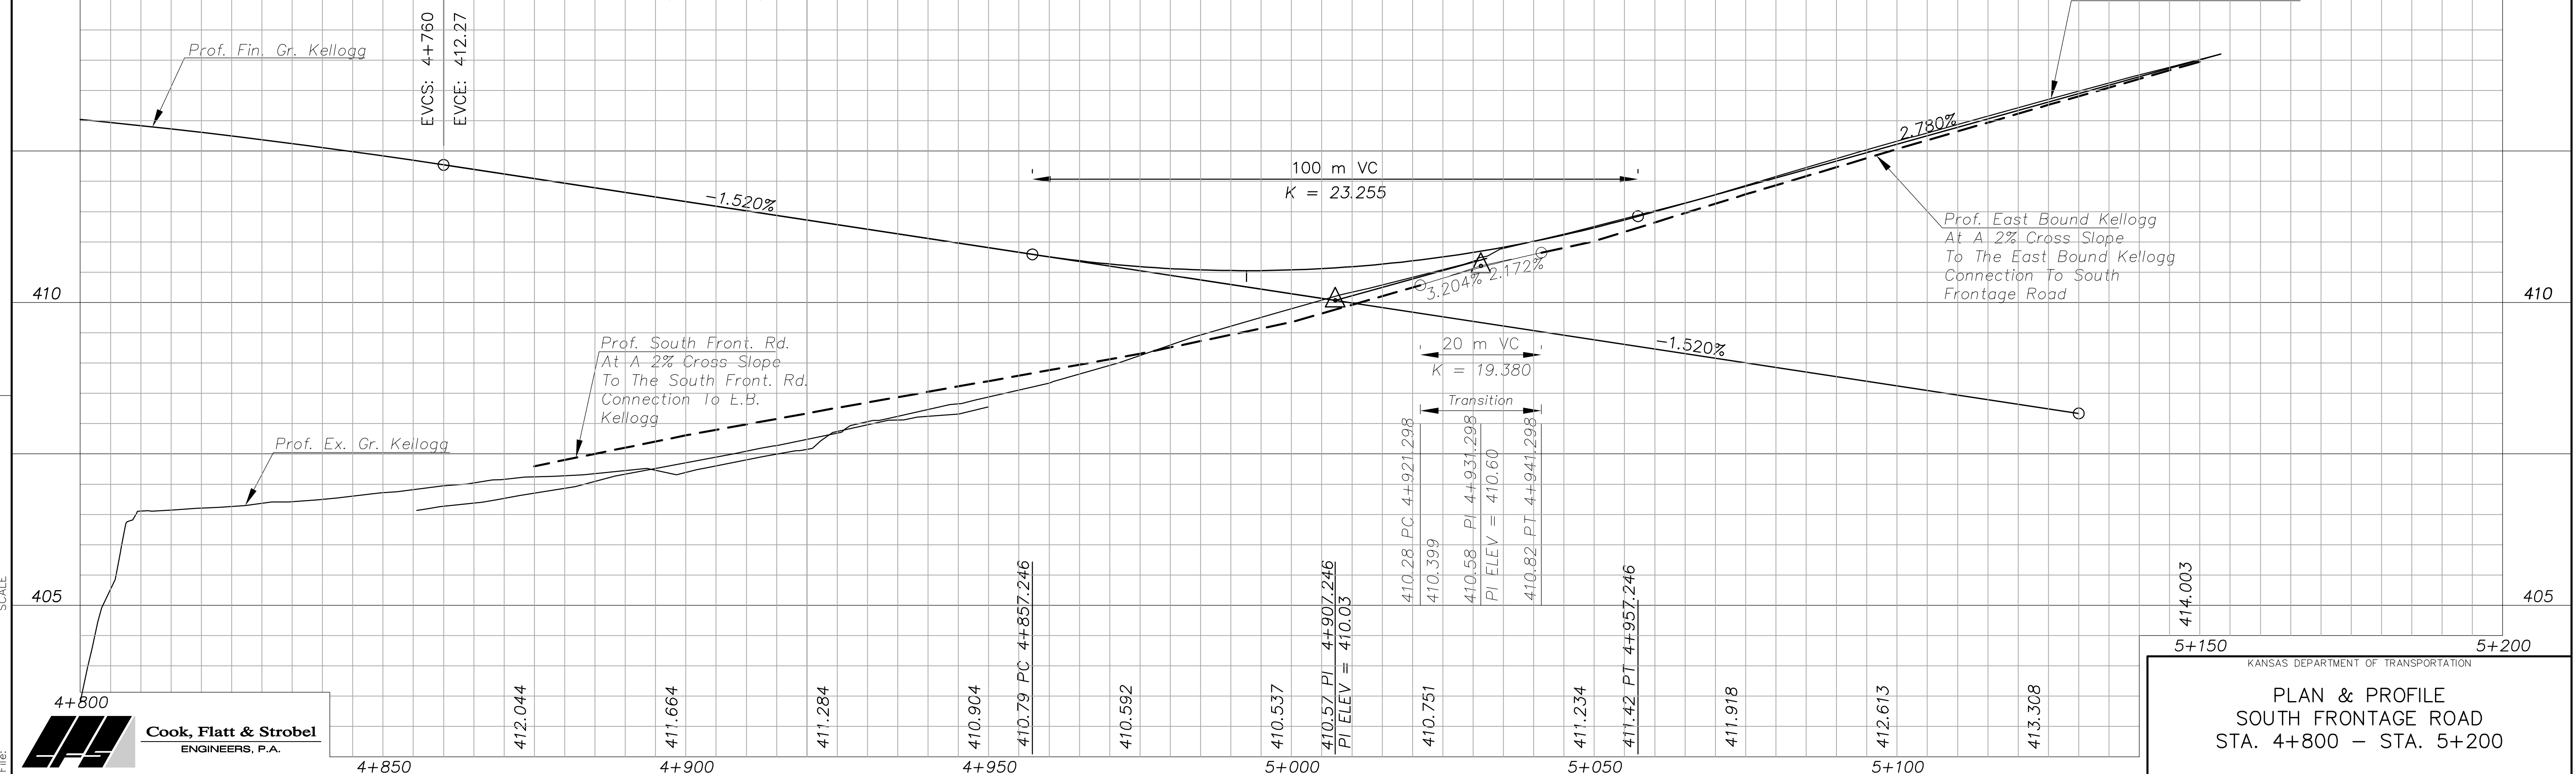

Drawn by: Cook, Flatt & Strobel ENGINEERS, P.A.

KANSAS DEPARTMENT OF TRANSPORTATION
PLAN & PROFILE
SOUTH FRONTAGE ROAD
STA. 4+800 - STA. 5+200