

STATE	PROJECT NO.	YEAR	SHEET NO.	TOTAL SHEETS
KANSAS	54-87 K-8258-07	2004	9	101



DATE	BY

REFERENCE NOTED	REFERENCE CHECKED

SW 1/4 SEC. 20, T27S, R2E

NW 1/4 SEC. 29, T27S, R2E

Scale: 1:500

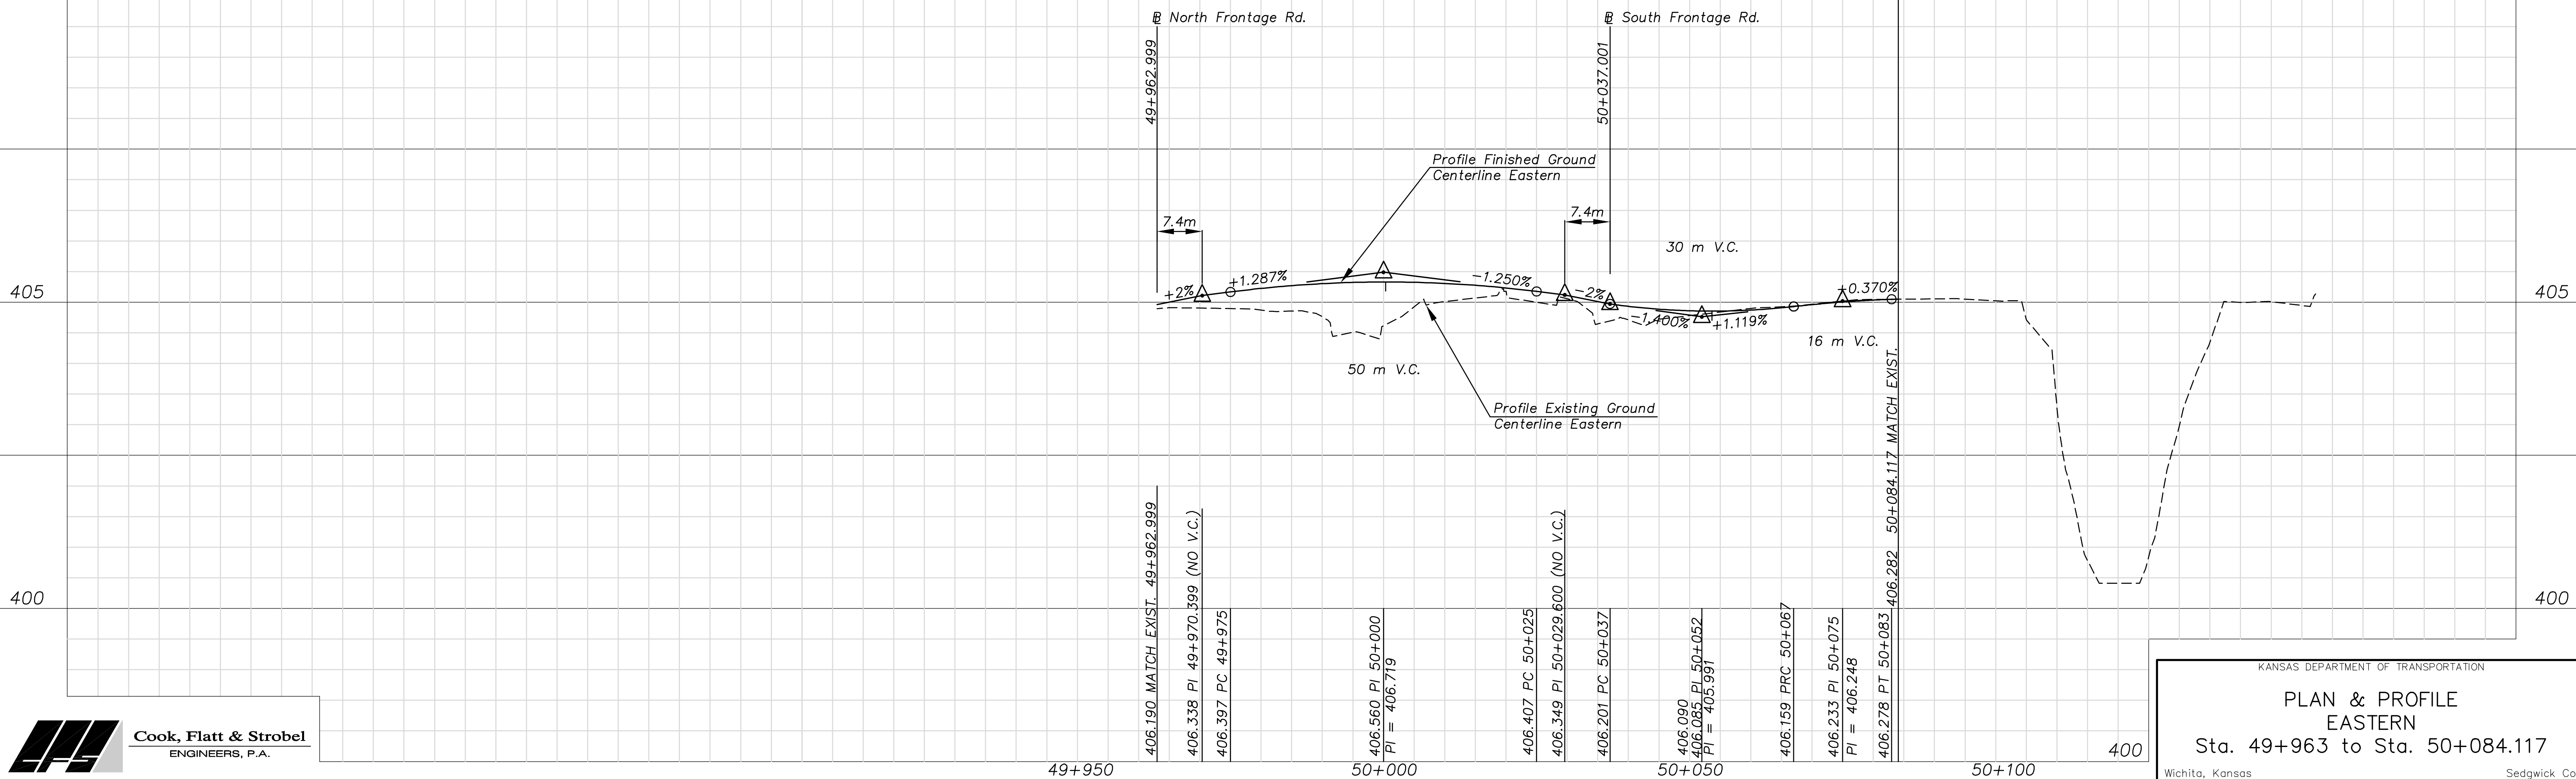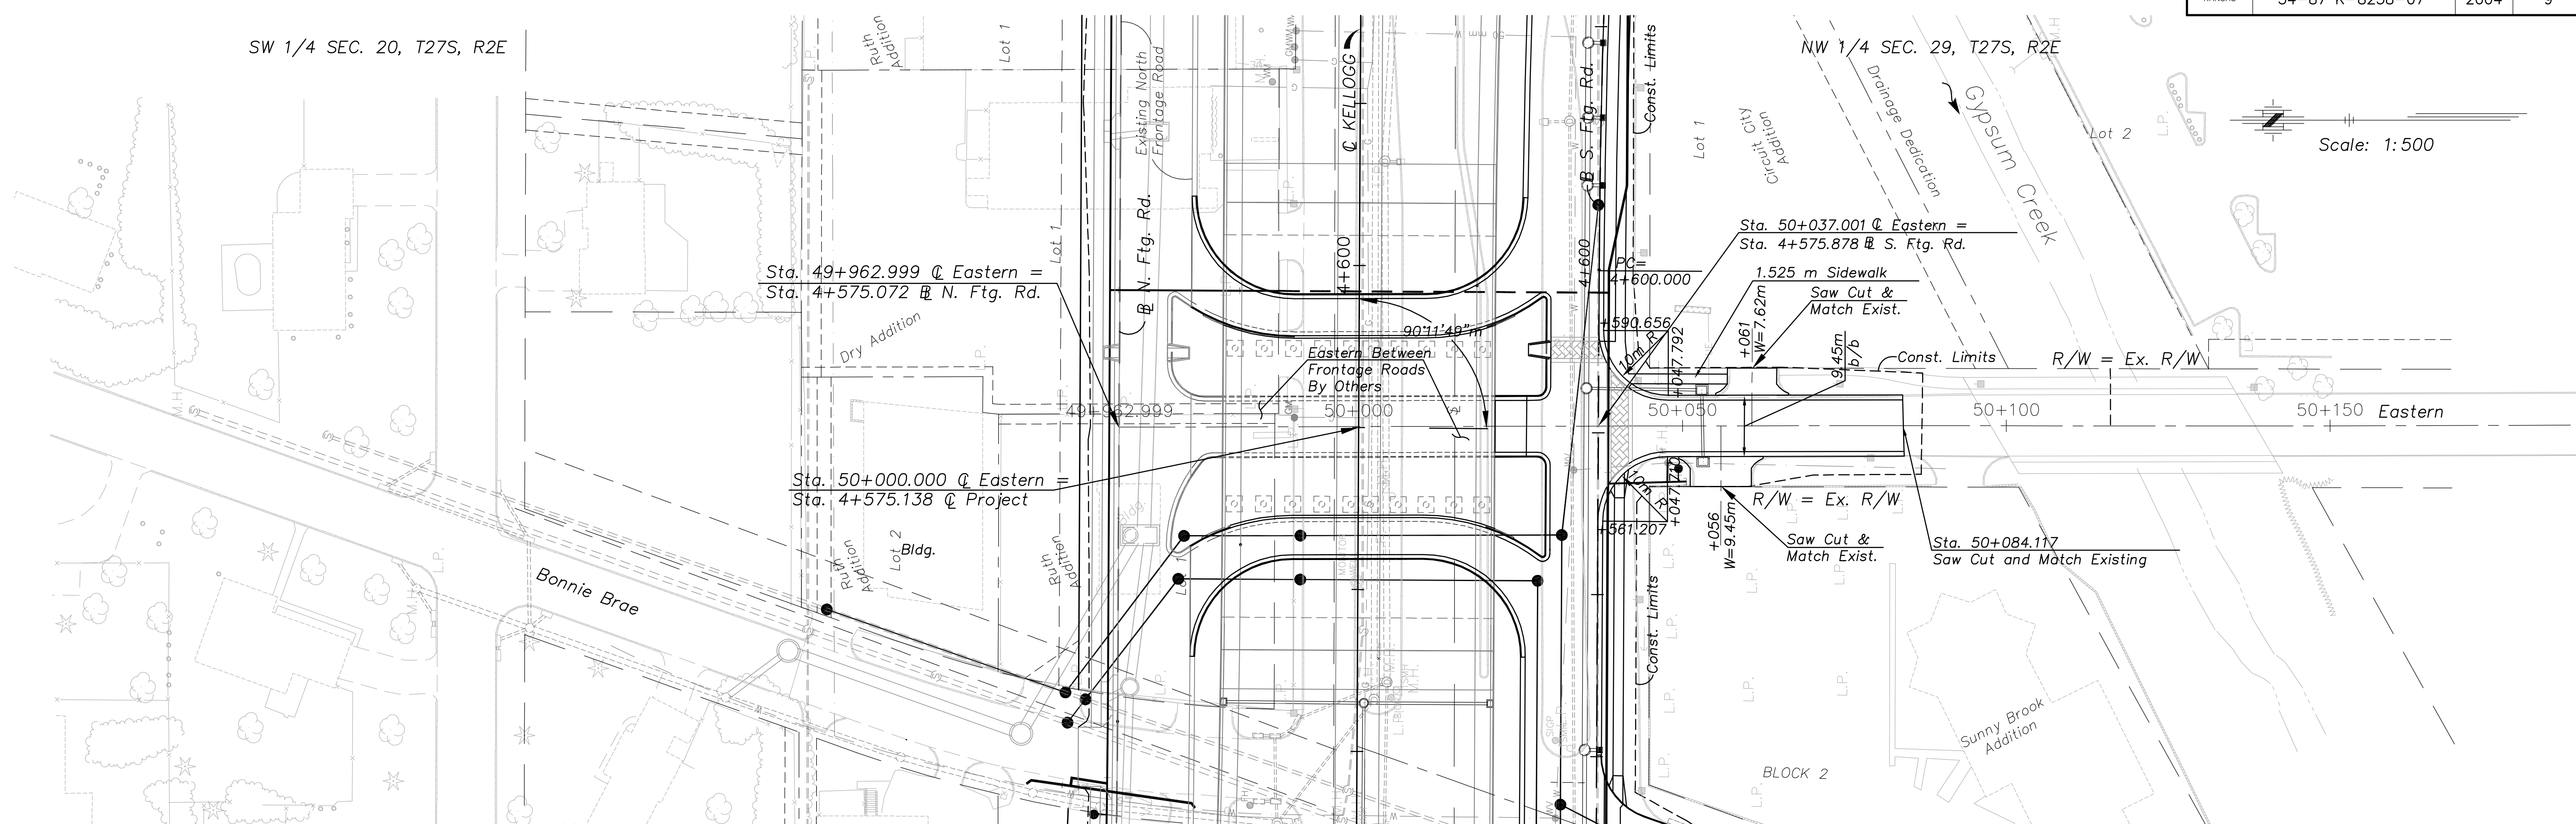

Drawn by: Plotted: SCALE: 1:500



KANSAS DEPARTMENT OF TRANSPORTATION

PLAN & PROFILE
EASTERN
Sta. 49+963 to Sta. 50+084.117

Wichita, Kansas Sedgwick Co.