


F.H.W.A. REGION NO.	STATE	PROJECT NO.	YEAR	SHEET NO.	TOTAL SHEETS
7	KANSAS	54-87 K-8258-07	2004	17	101

SCALE: 1:200

DATE	BY

REFERENCE NOTED	REFERENCE CHECKED

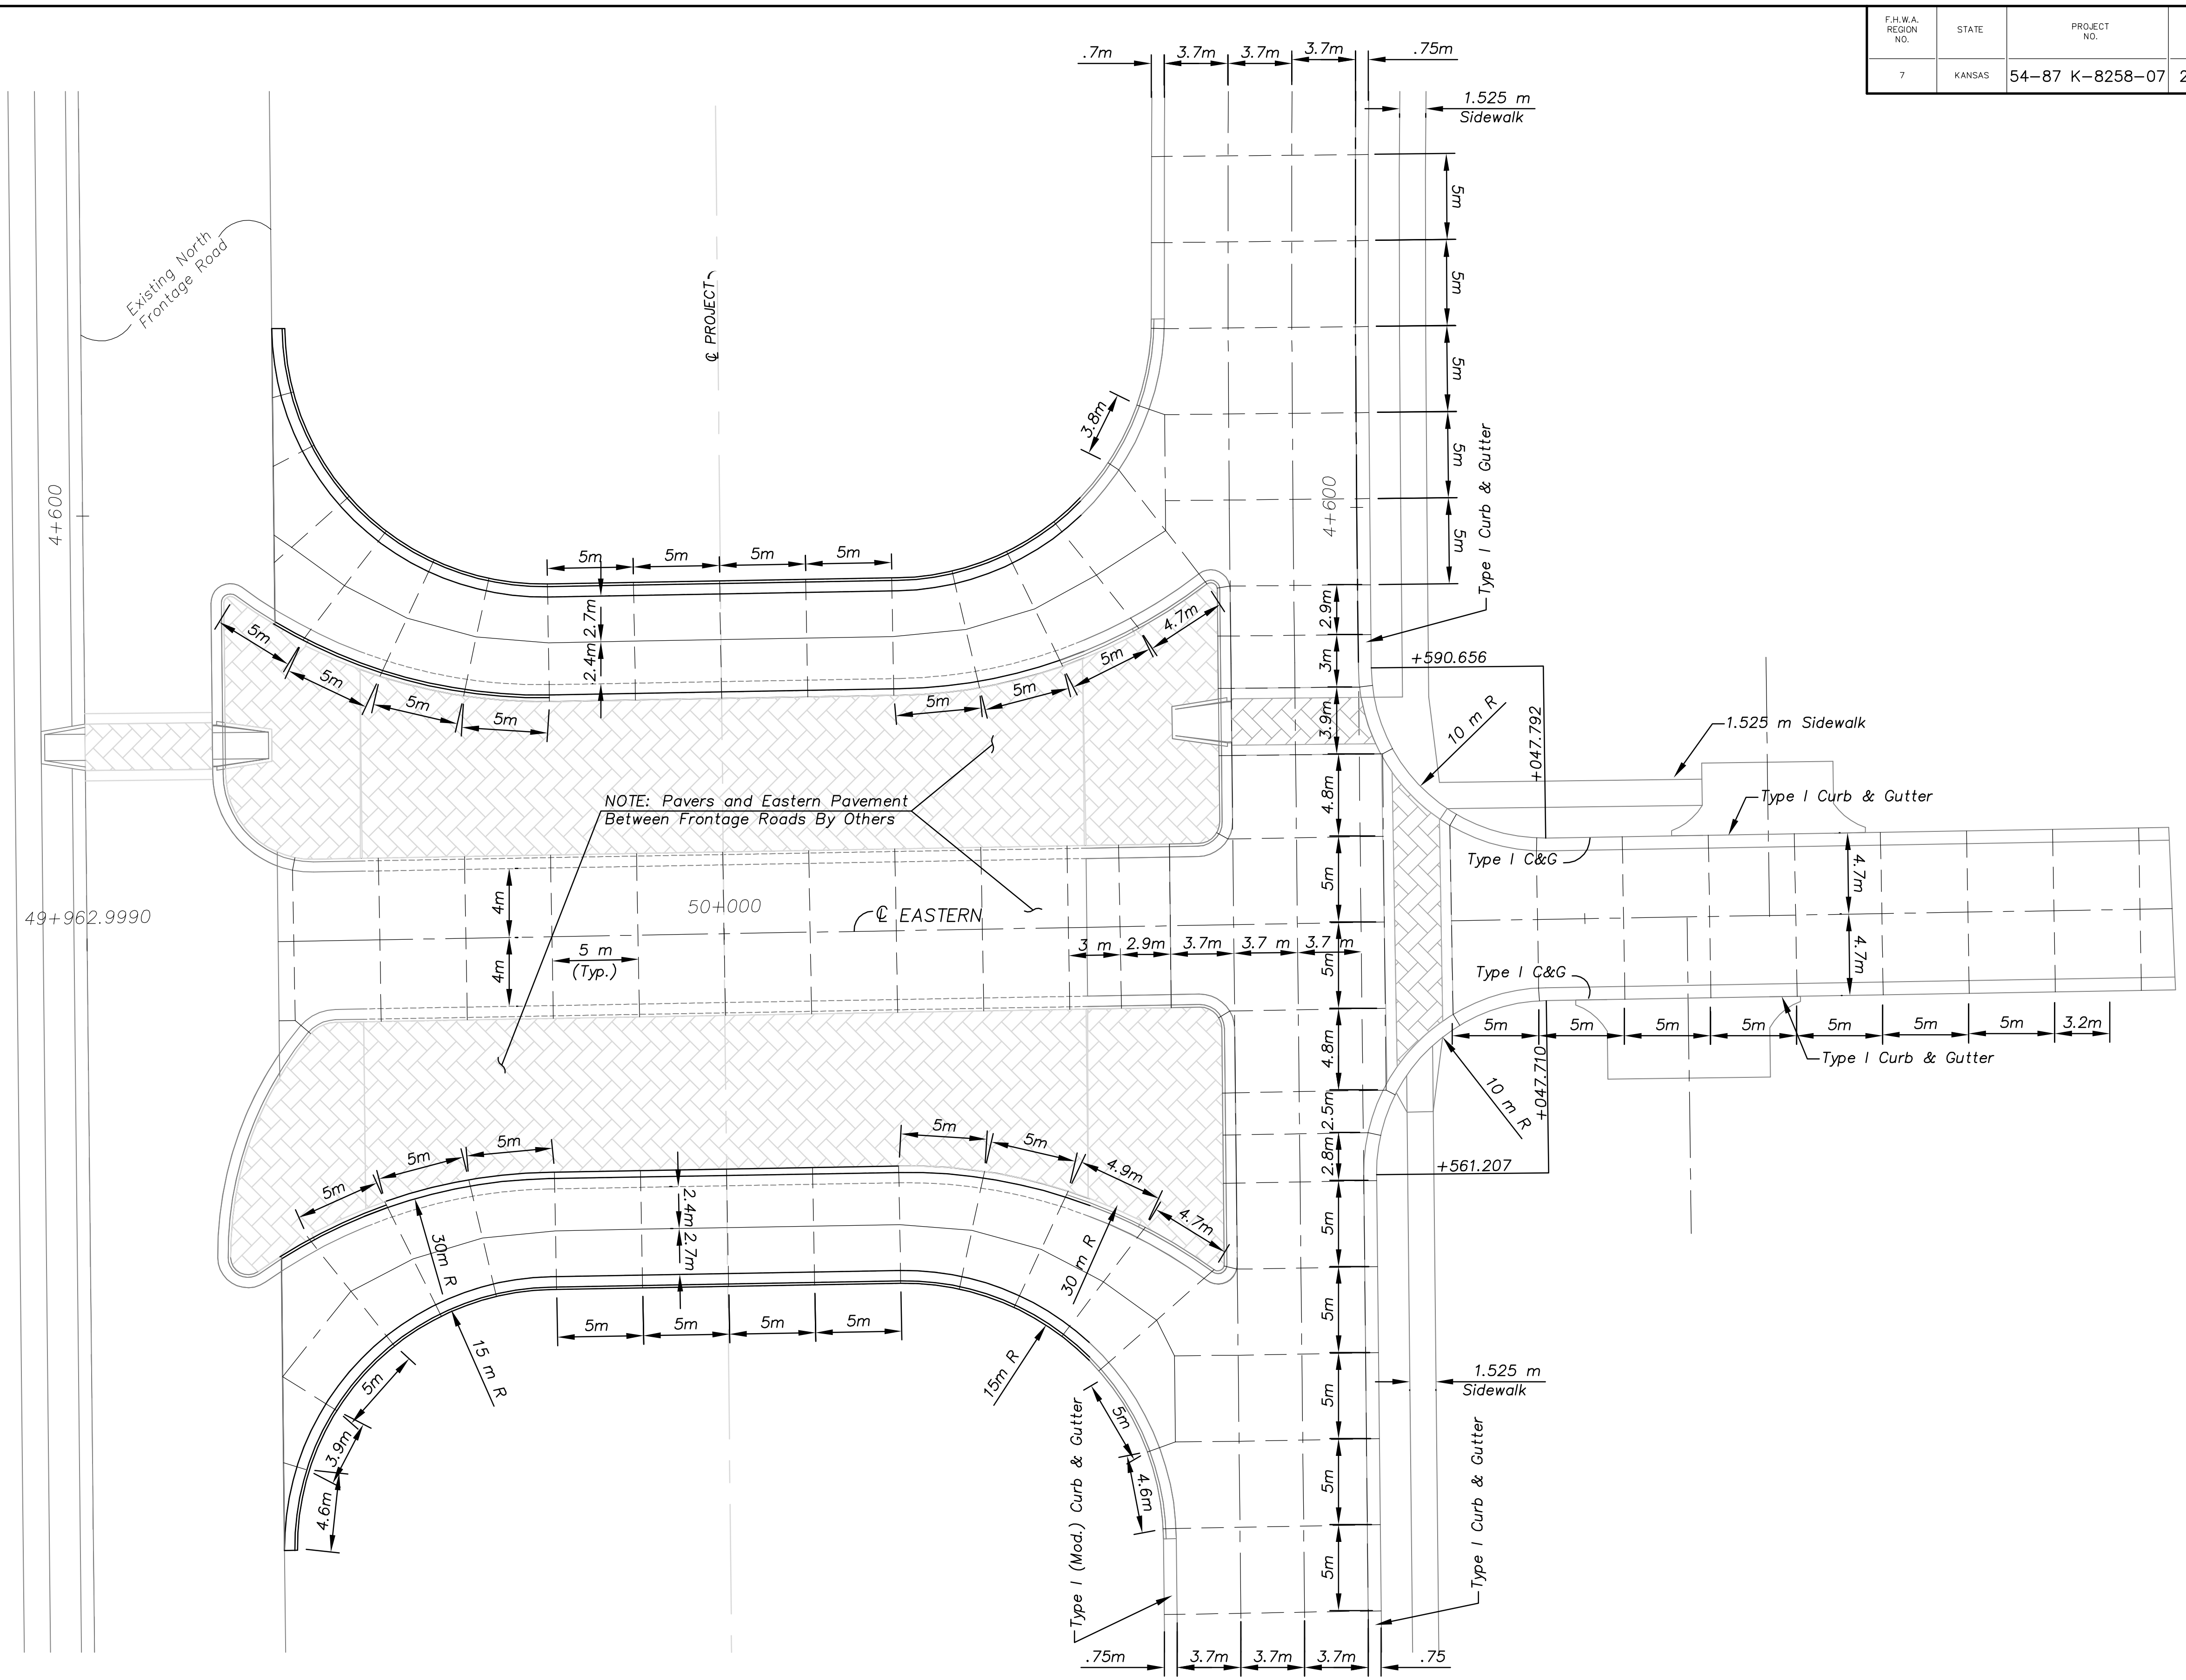

Drawn by: SCALE
 Plotted: FILE



KANSAS DEPARTMENT OF TRANSPORTATION
 PAVING DETAILS
 EASTERN
 STA. 49+963 TO STA. 50+070