


F.H.W.A. REGION NO.	STATE	PROJECT NO.	YEAR	SHEET NO.	TOTAL SHEETS
7	KANSAS	54-87 K-8258-07	2004	18	101

DATE	BY

REFERENCE NOTED	REFERENCE CHECKED

Drawn by: _____
 File: _____
 Plotted: _____
 SCALE

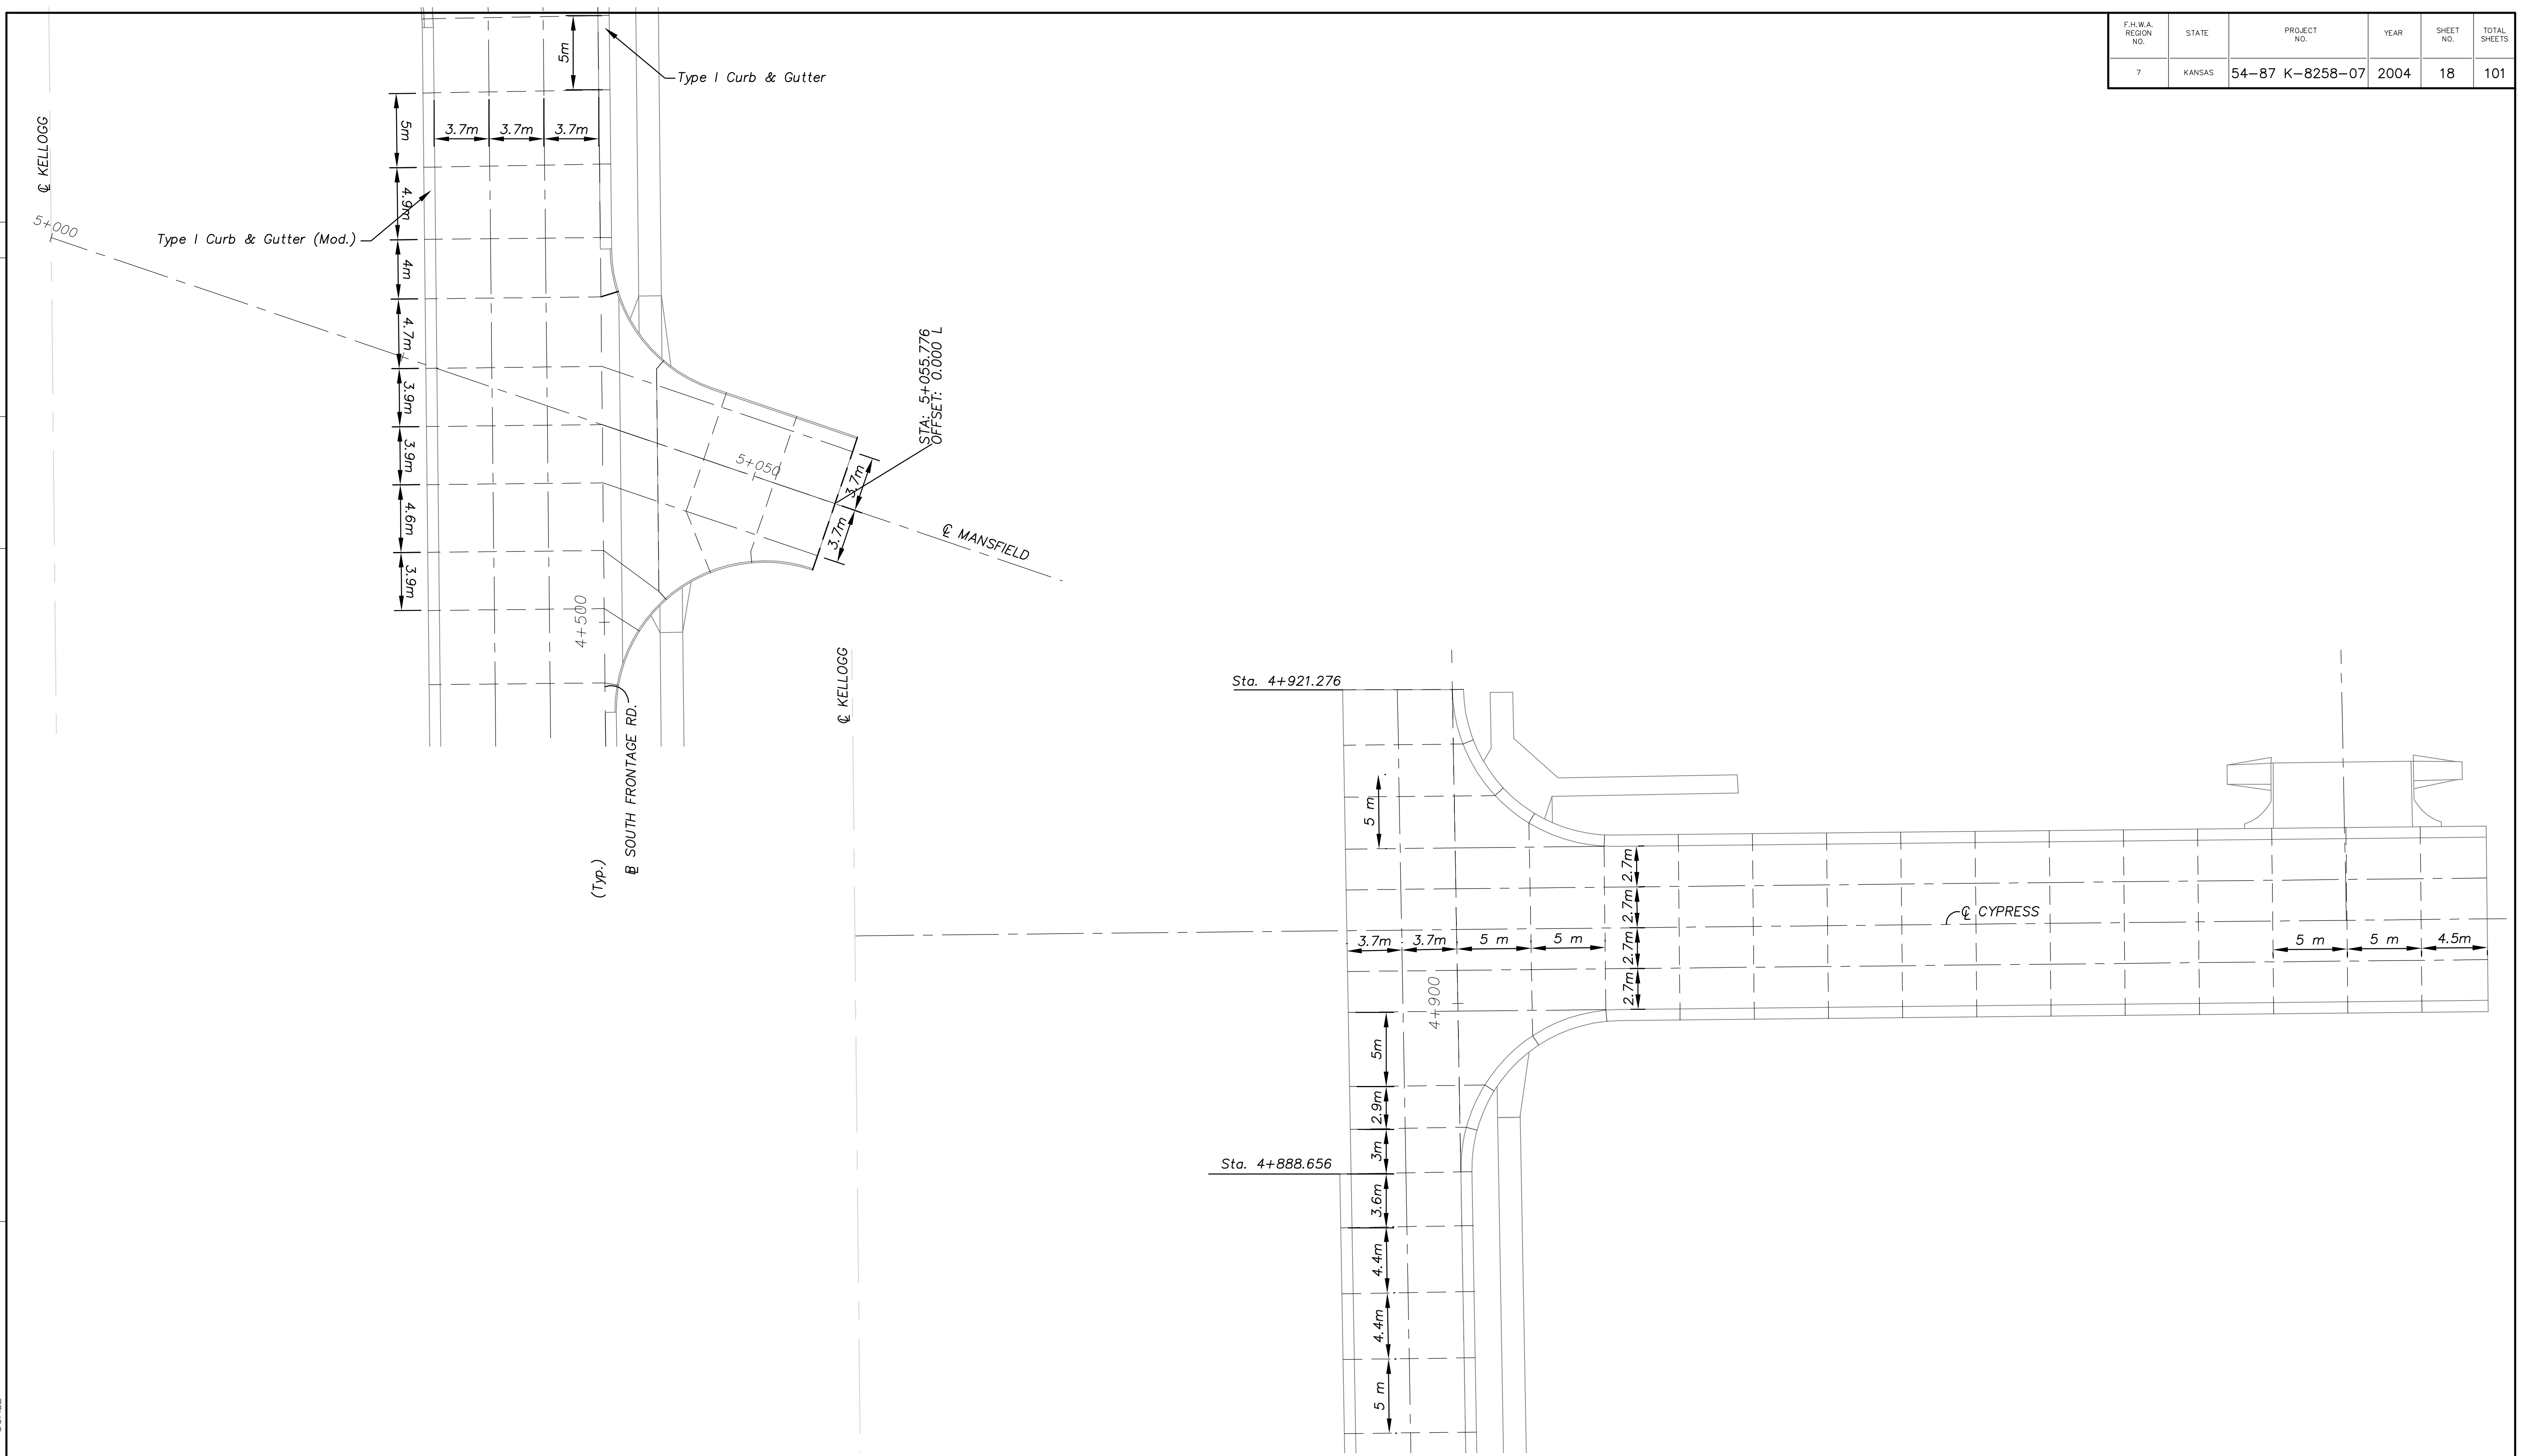

KANSAS DEPARTMENT OF TRANSPORTATION
 PAVING DETAILS
 CYPRESS
 & MANSFIELD