


STATE	PROJECT NO.	YEAR	SHEET NO.	TOTAL SHEETS
KANSAS	54-87 K-8258-07	2004	34	101

Scale: 1:500

DATE	
BY	
REFERENCE NOTED	
REFERENCE CHECKED	

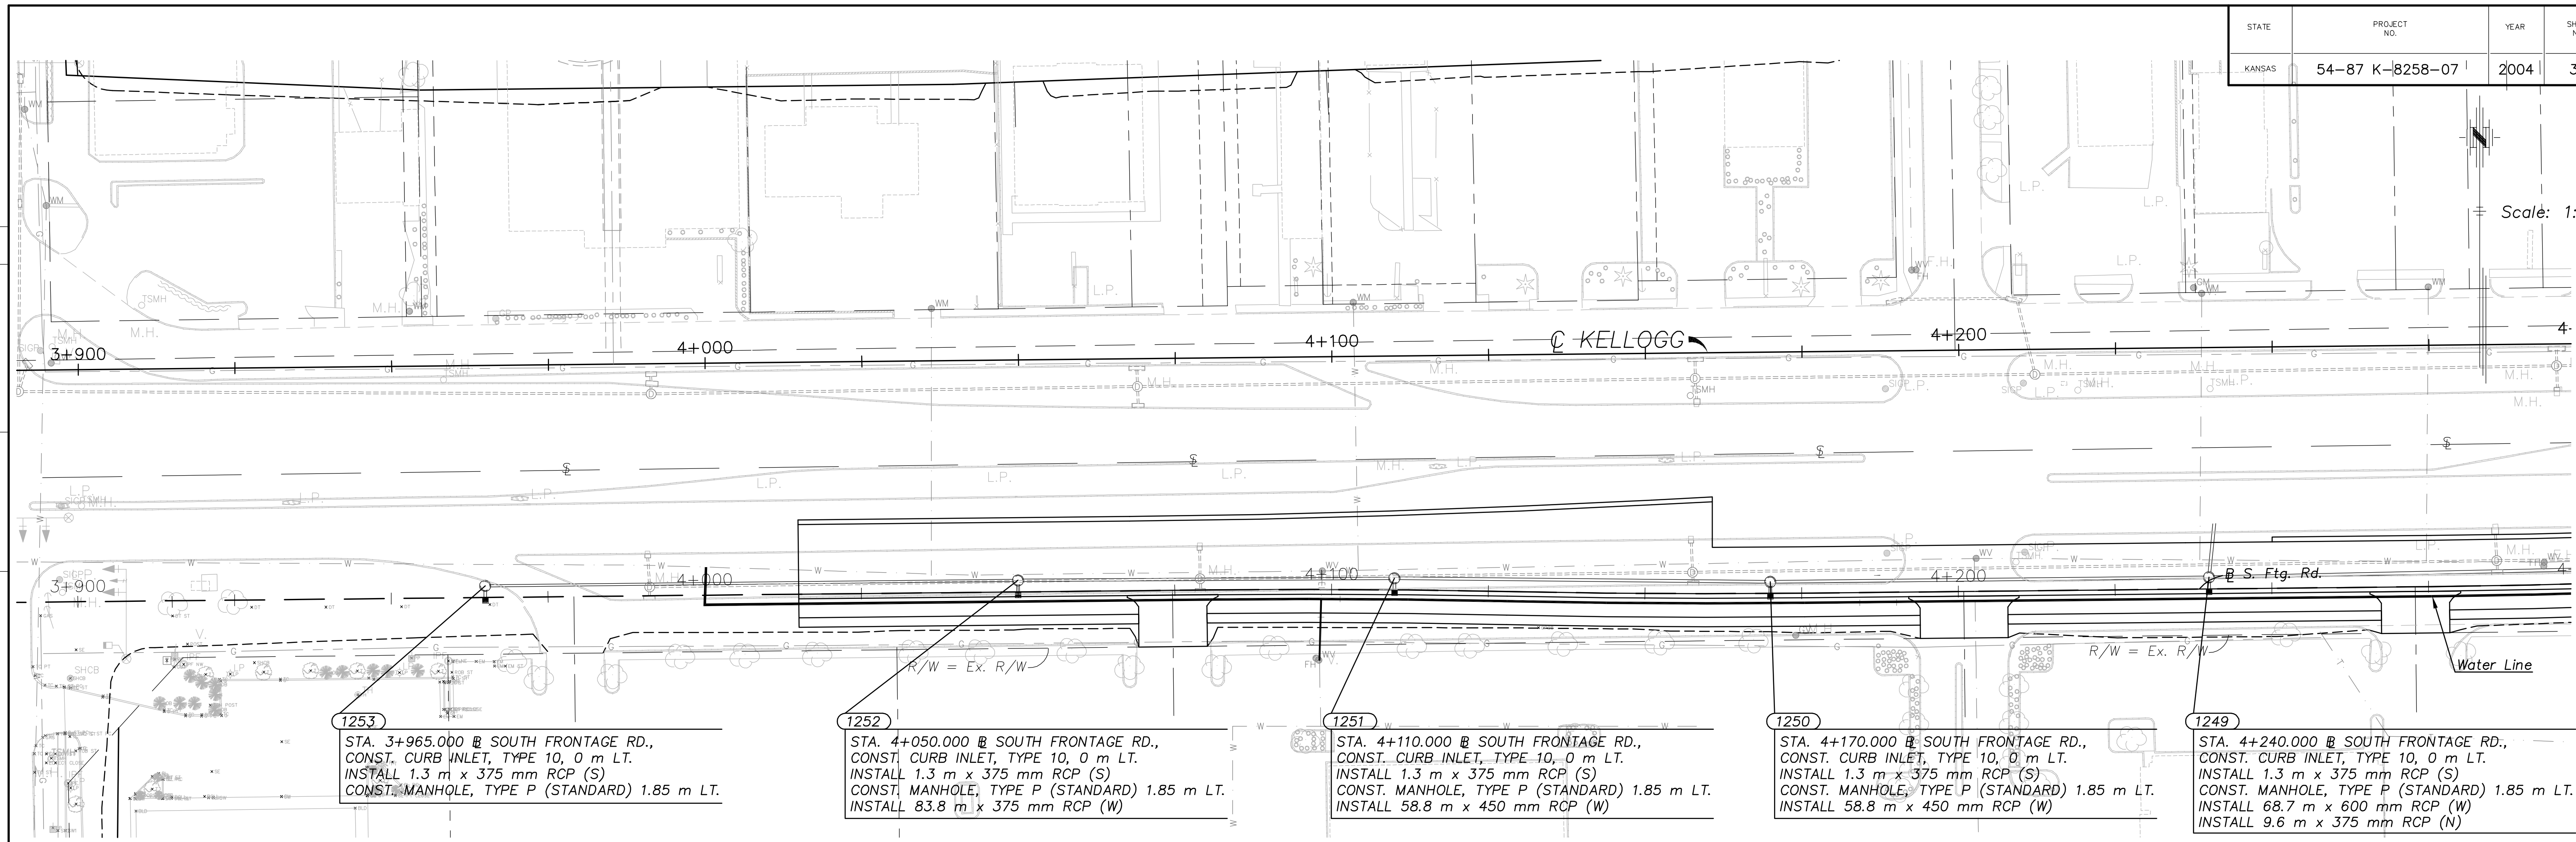


1253
 STA. 3+965.000 @ SOUTH FRONTAGE RD.,
 CONST. CURB INLET, TYPE 10, 0 m LT.
 INSTALL 1.3 m x 375 mm RCP (S)
 CONST. MANHOLE, TYPE P (STANDARD) 1.85 m LT.

1252
 STA. 4+050.000 @ SOUTH FRONTAGE RD.,
 CONST. CURB INLET, TYPE 10, 0 m LT.
 INSTALL 1.3 m x 375 mm RCP (S)
 CONST. MANHOLE, TYPE P (STANDARD) 1.85 m LT.
 INSTALL 83.8 m x 375 mm RCP (W)

1251
 STA. 4+110.000 @ SOUTH FRONTAGE RD.,
 CONST. CURB INLET, TYPE 10, 0 m LT.
 INSTALL 1.3 m x 375 mm RCP (S)
 CONST. MANHOLE, TYPE P (STANDARD) 1.85 m LT.
 INSTALL 58.8 m x 450 mm RCP (W)

1250
 STA. 4+170.000 @ SOUTH FRONTAGE RD.,
 CONST. CURB INLET, TYPE 10, 0 m LT.
 INSTALL 1.3 m x 375 mm RCP (S)
 CONST. MANHOLE, TYPE P (STANDARD) 1.85 m LT.
 INSTALL 58.8 m x 450 mm RCP (W)

1249
 STA. 4+240.000 @ SOUTH FRONTAGE RD.,
 CONST. CURB INLET, TYPE 10, 0 m LT.
 INSTALL 1.3 m x 375 mm RCP (S)
 CONST. MANHOLE, TYPE P (STANDARD) 1.85 m LT.
 INSTALL 68.7 m x 600 mm RCP (W)
 INSTALL 9.6 m x 375 mm RCP (N)

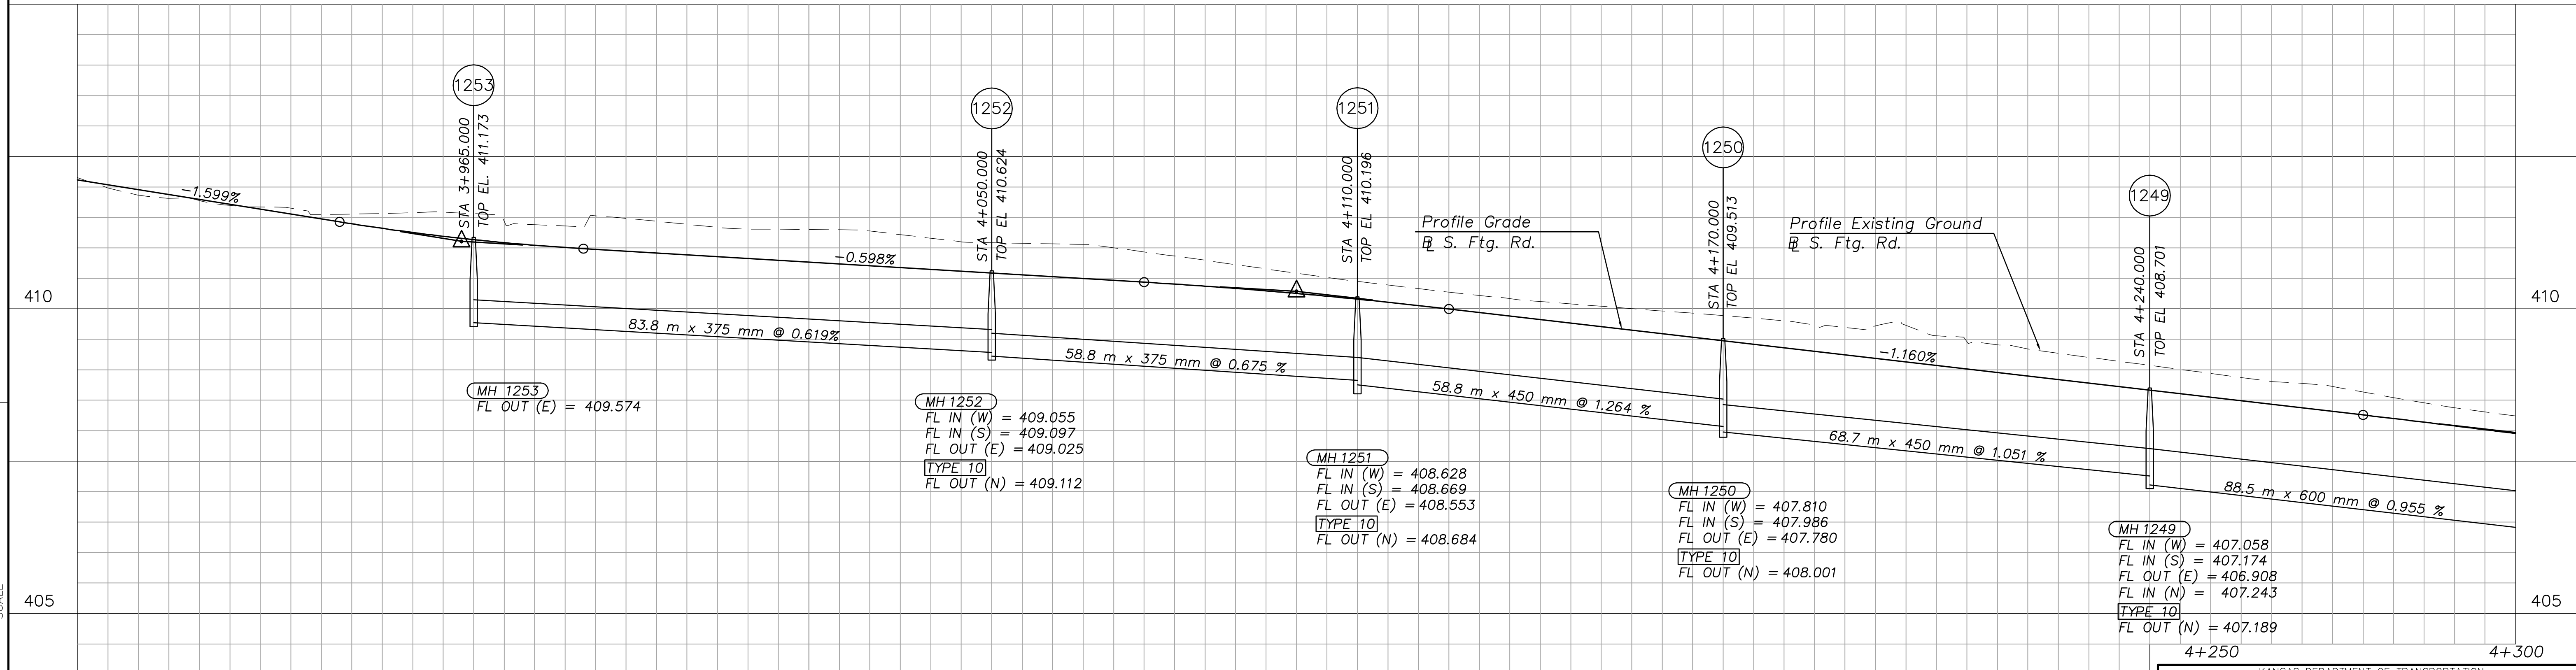

4+250 4+300

KANSAS DEPARTMENT OF TRANSPORTATION
STORM SEWER PLAN & PROFILE
 SOUTH FRONTAGE ROAD
 STA. 3+900 - STA. 4+300

