

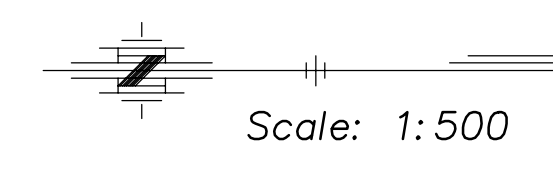


STATE	PROJECT NO.	YEAR	SHEET NO.	TOTAL SHEETS
KANSAS	54-87 K-8258-07	2004	37	101

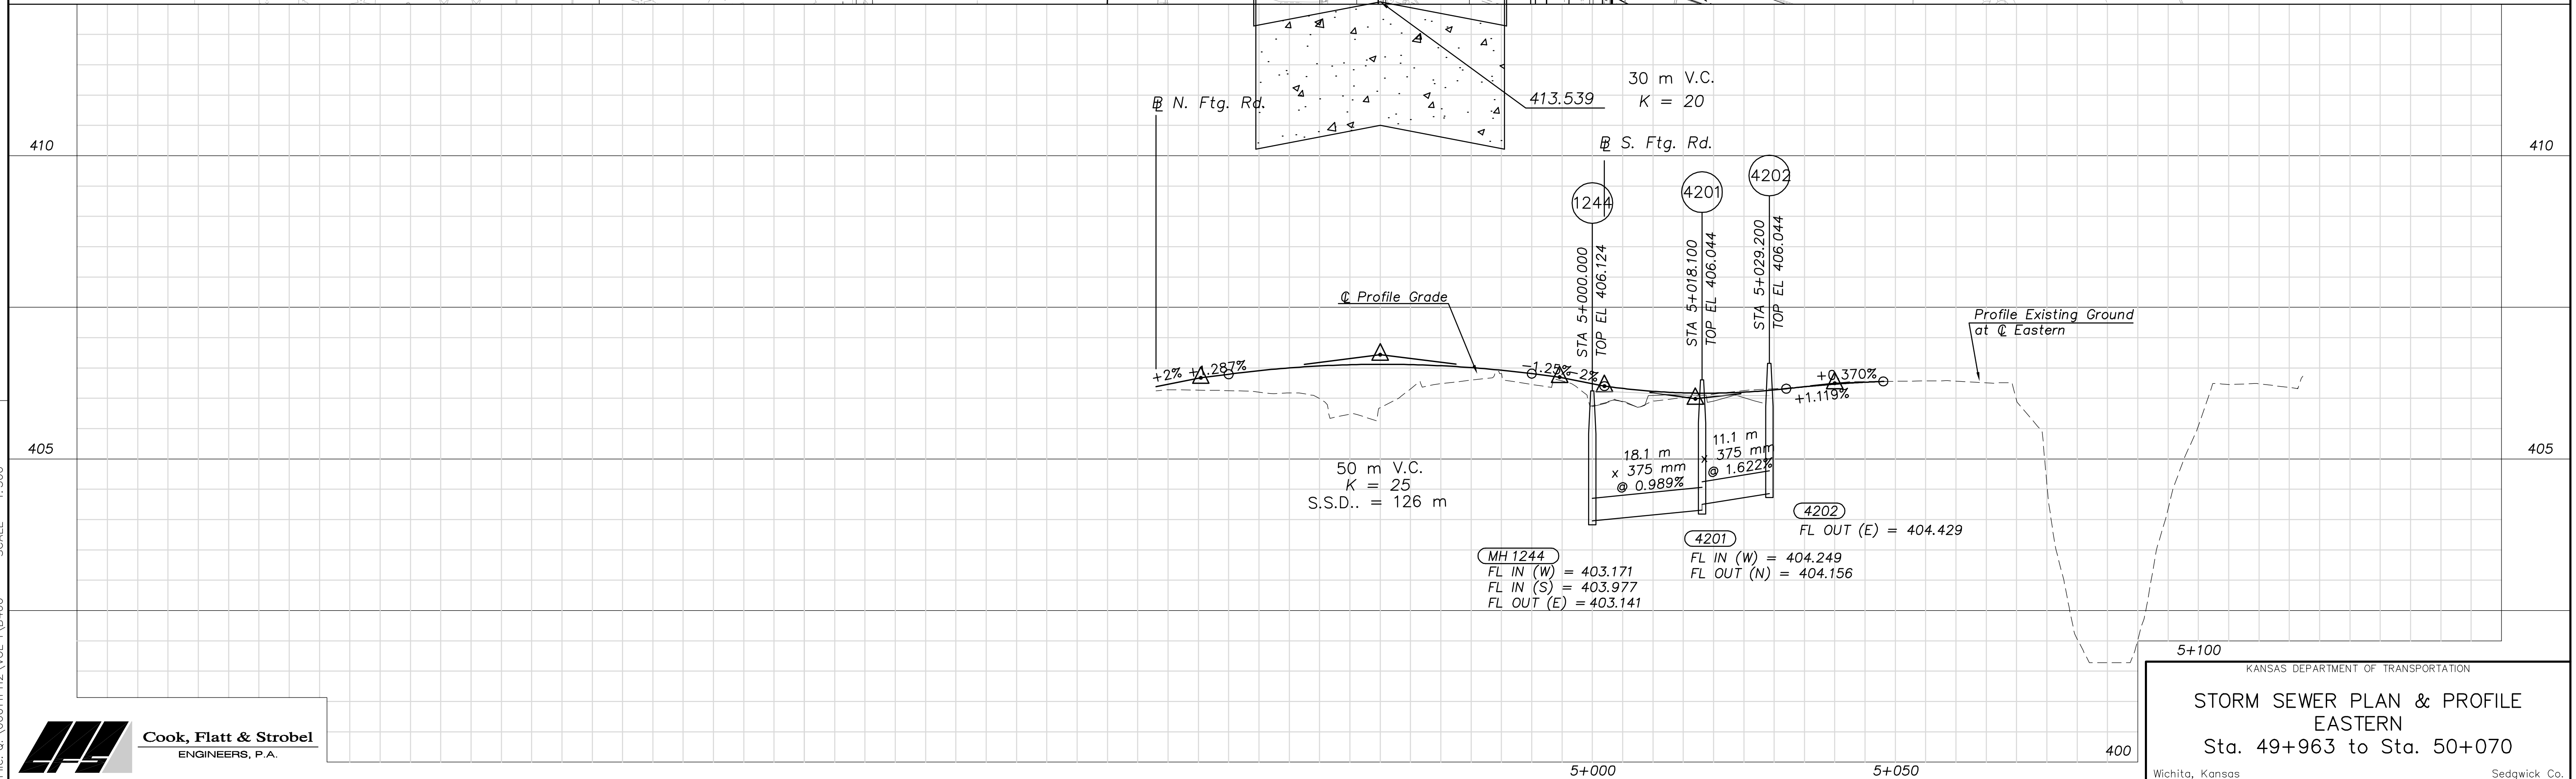

BY	DATE
REFERENCE NOTED	
REFERENCE CHECKED	

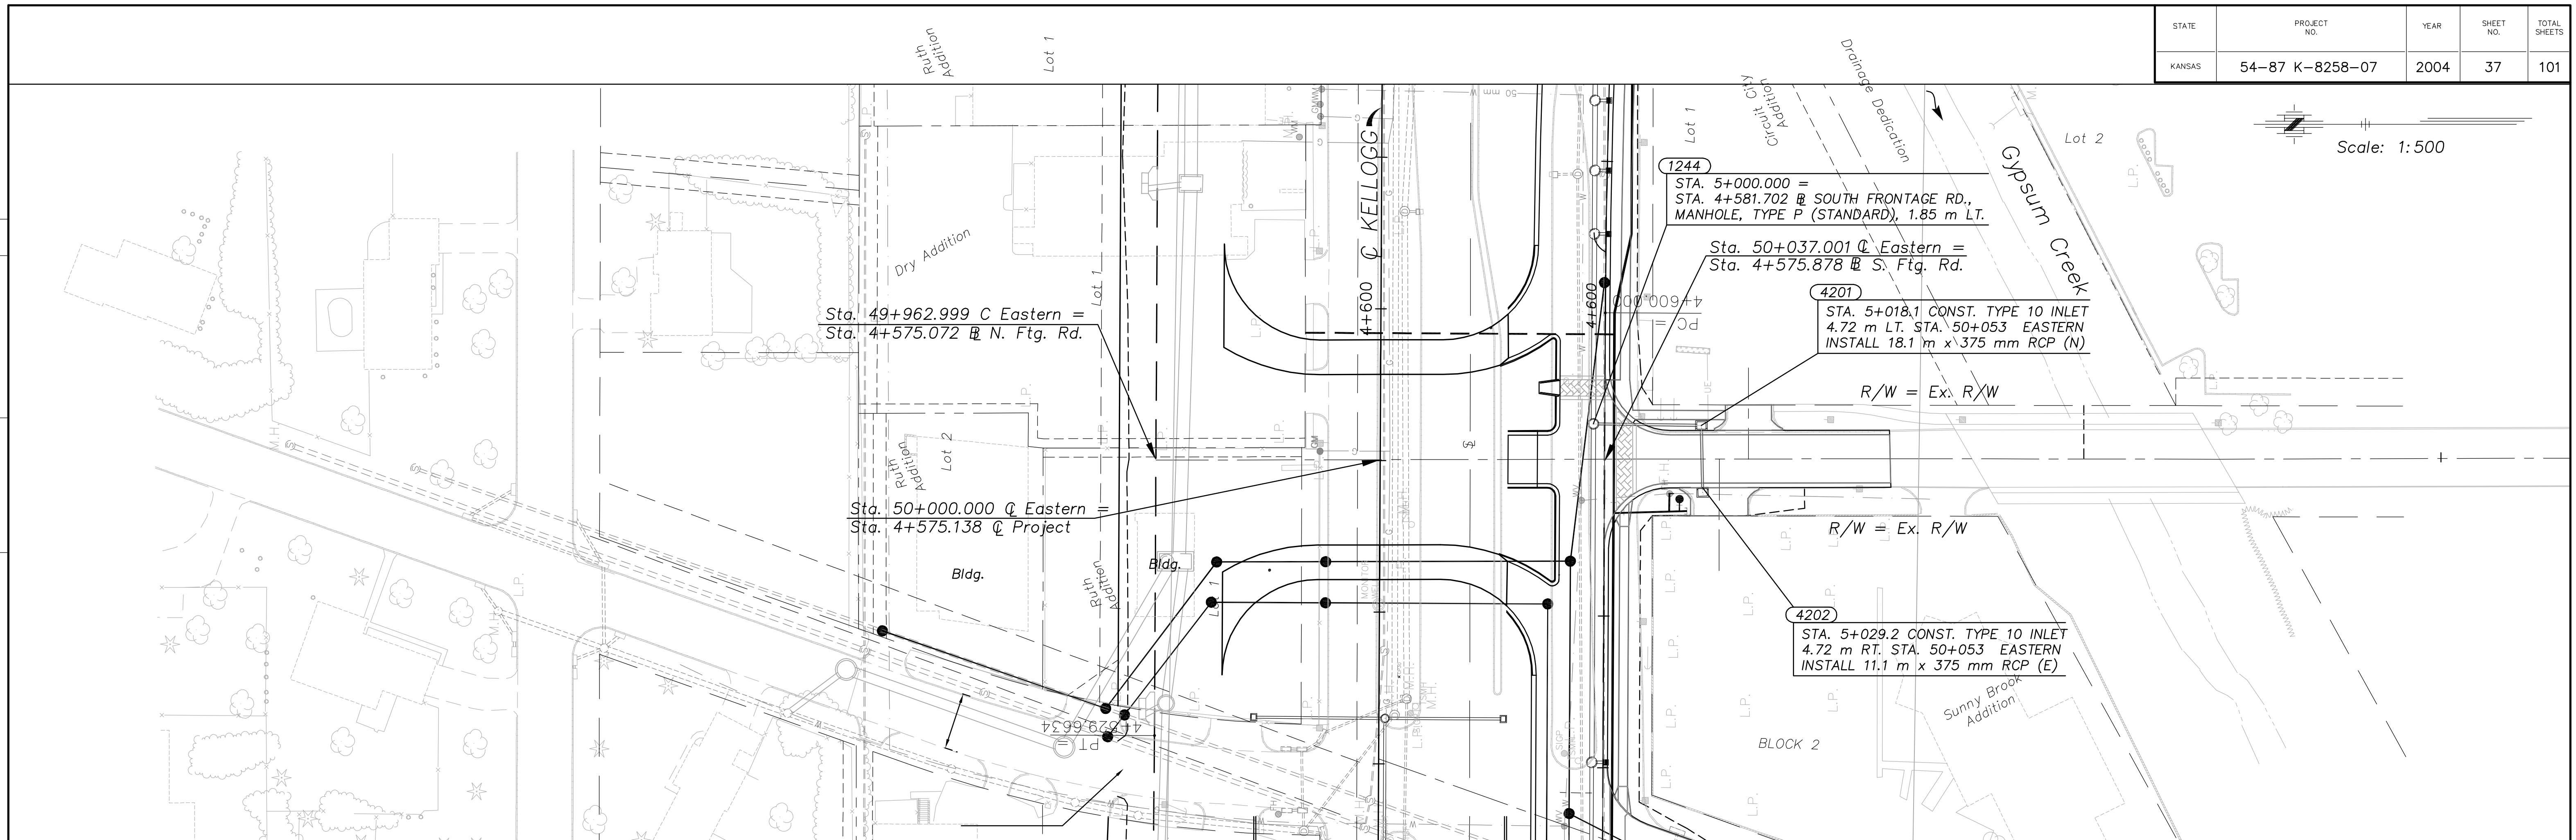

Drawn by:
 File: G:\0001PH2\VOL\B400 SCALE 1:500
 Plotted: \B400



KANSAS DEPARTMENT OF TRANSPORTATION
STORM SEWER PLAN & PROFILE
EASTERN
 Sta. 49+963 to Sta. 50+070
 Wichita, Kansas Sedgwick Co.