
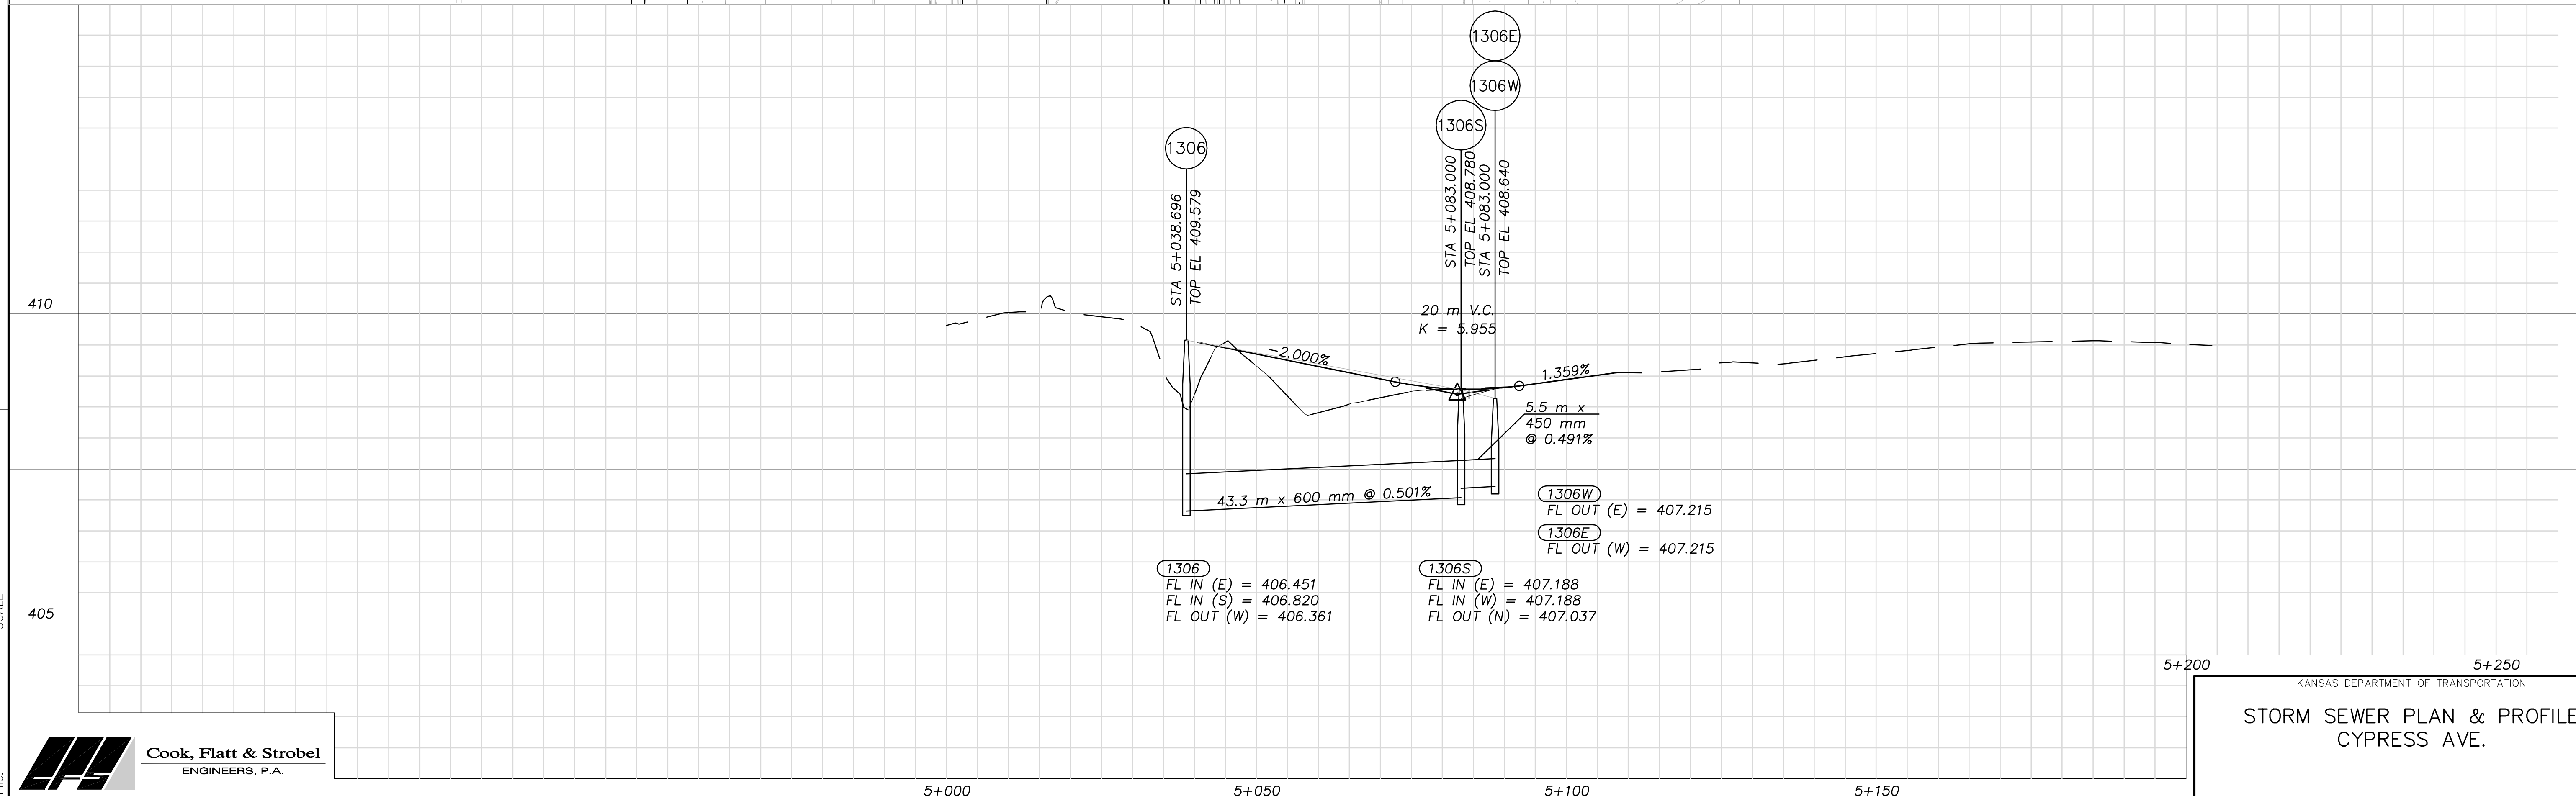


STATE	PROJECT NO.	YEAR	SHEET NO.	TOTAL SHEETS
KANSAS	54-87 K-8258-07	2004	38	101

BY	DATE
REFERENCE NOTED	
REFERENCE CHECKED	

SCALE 1 : 500

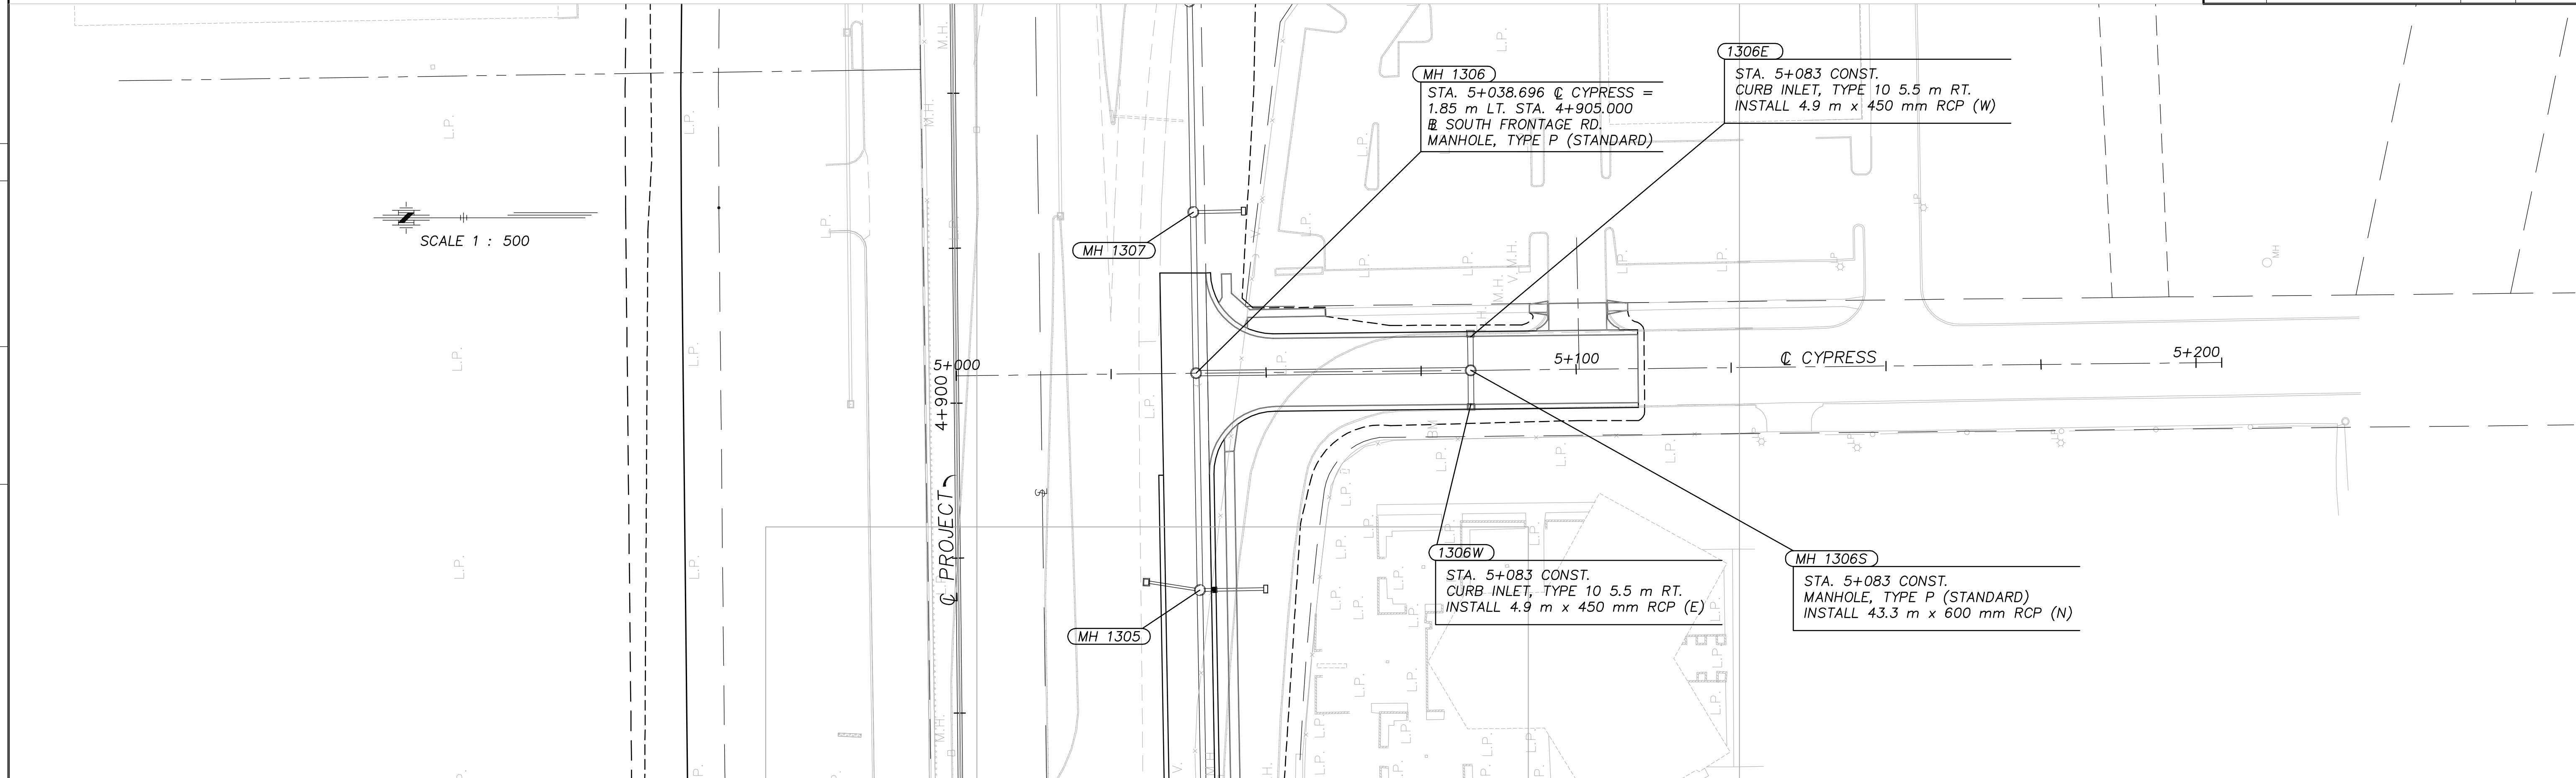

Drawn by: _____
 Plotted: _____
 File: _____



KANSAS DEPARTMENT OF TRANSPORTATION
 STORM SEWER PLAN & PROFILE
 CYPRESS AVE.