

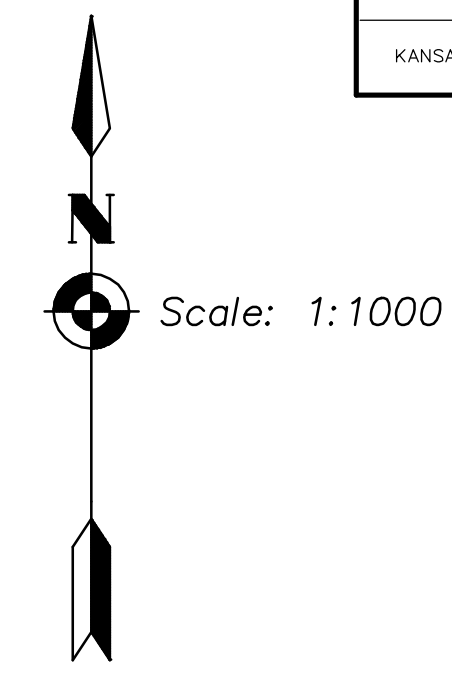


STATE	PROJECT NO.	YEAR	SHEET NO.	TOTAL SHEETS
KANSAS	54-87 K-8258-07	2004	73	101

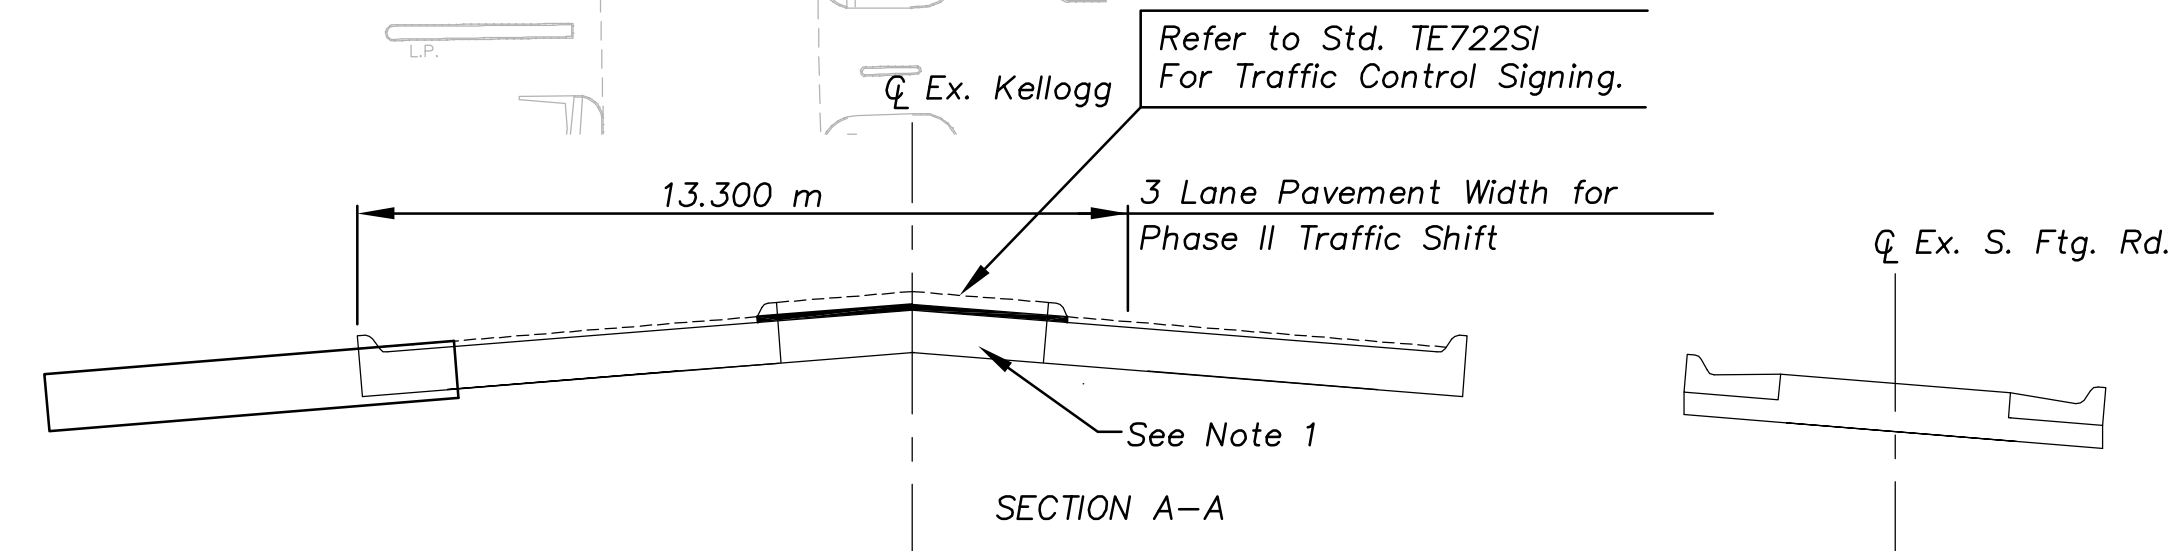

BY	DATE
REFERENCE NOTED	
REFERENCE CHECKED	

Drawn by:   
 Plotted:   
 SCALE:   
 File:

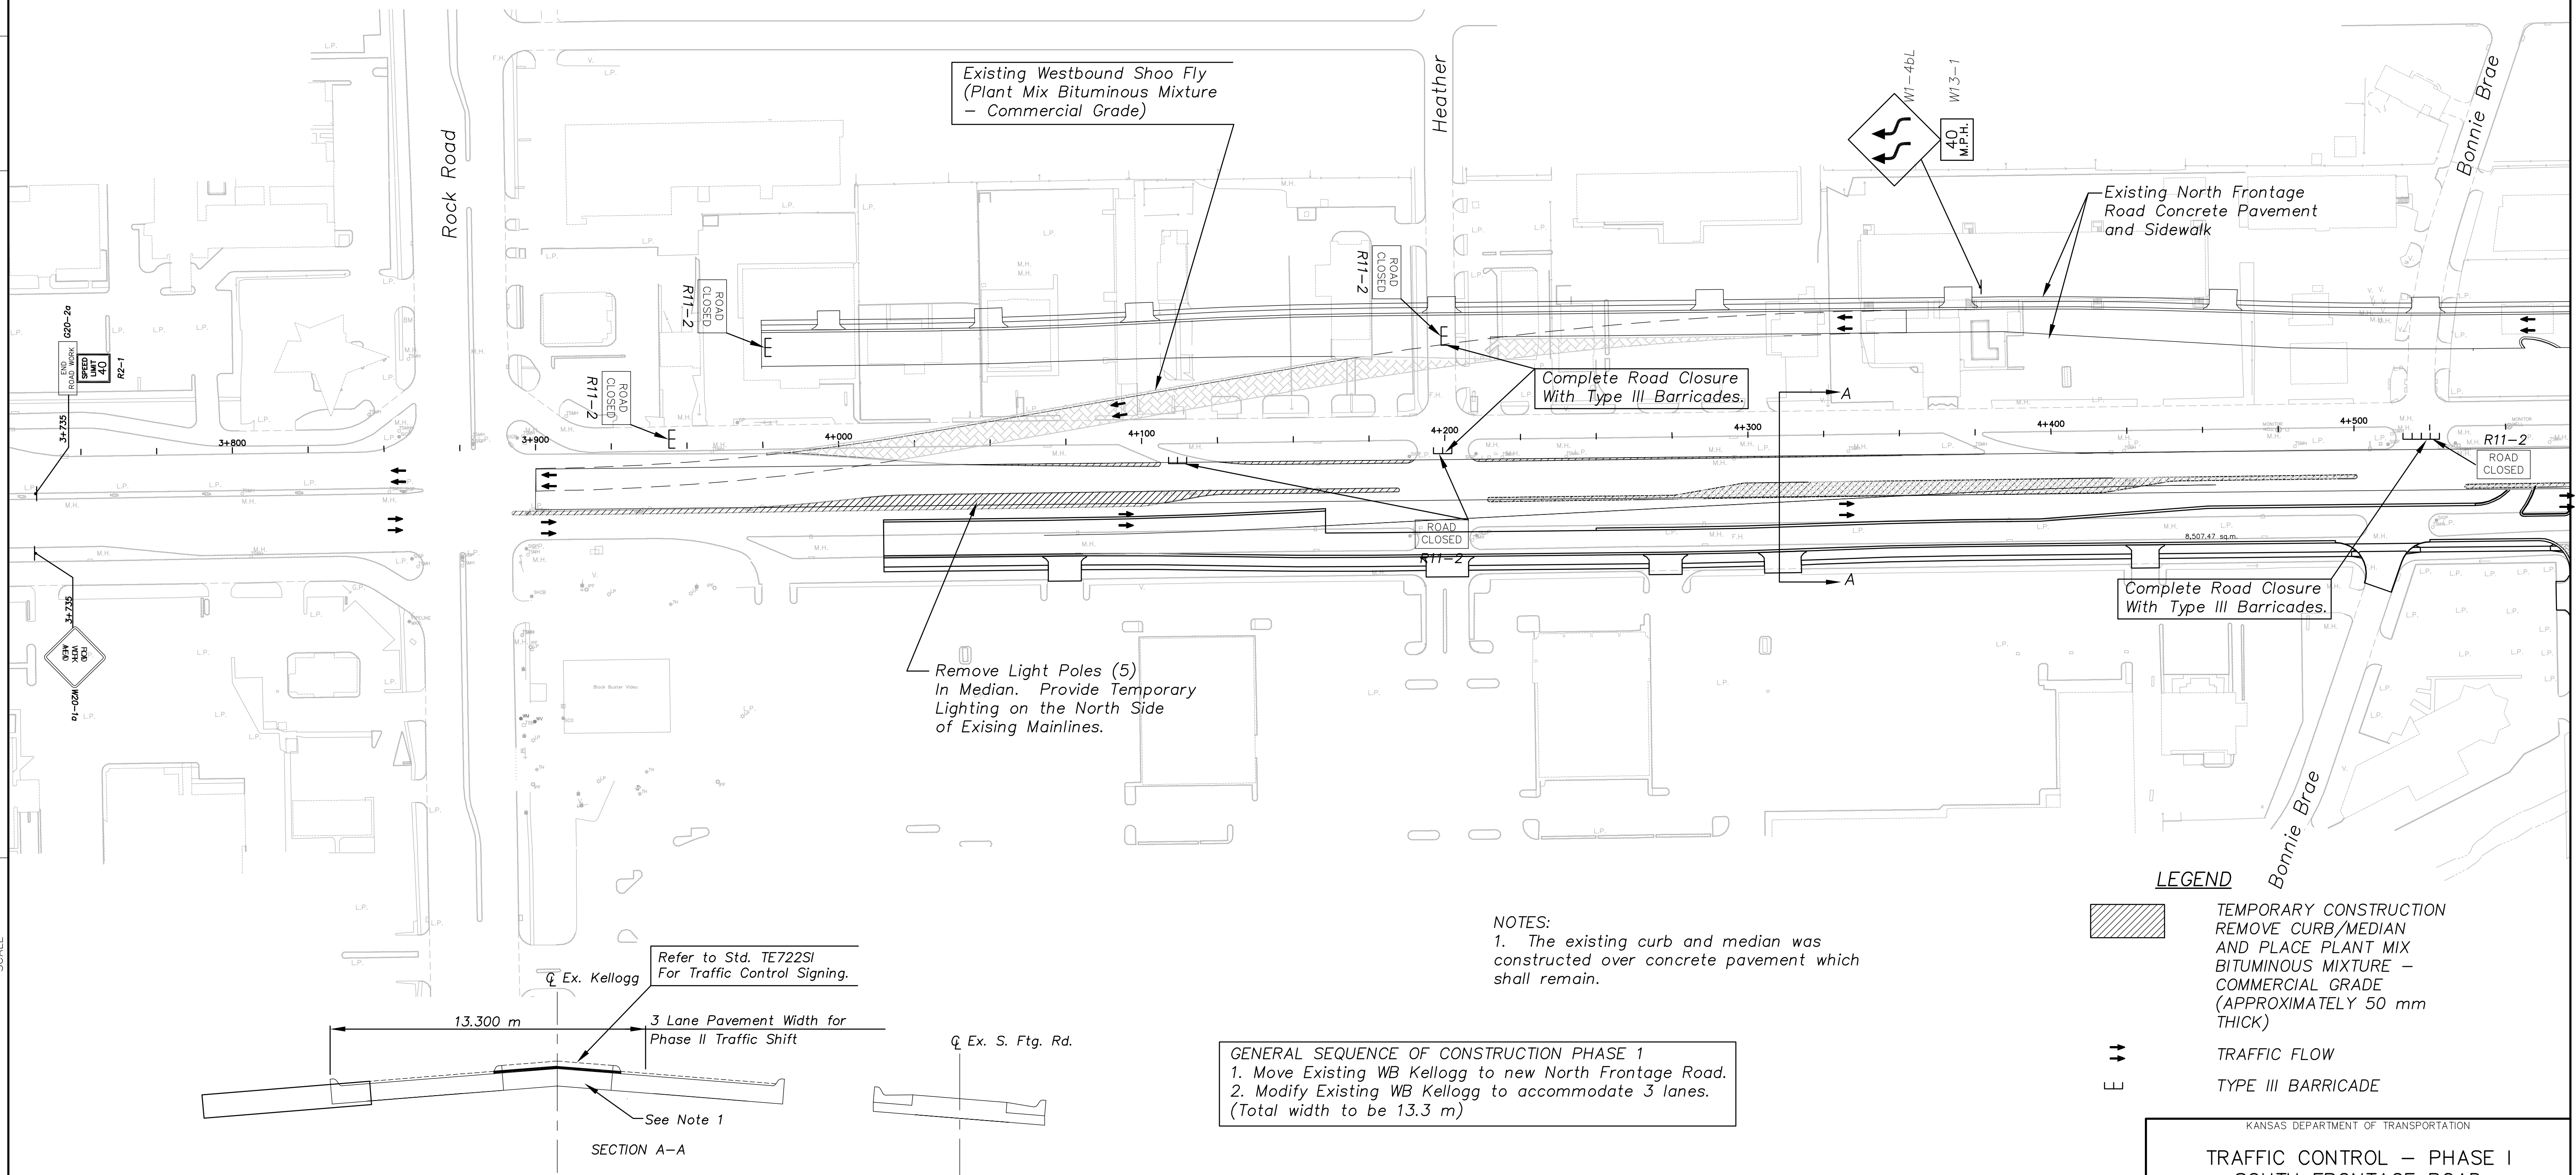

Existing Westbound Shoo Fly  
(Plant Mix Bituminous Mixture  
- Commercial Grade)

Complete Road Closure  
With Type III Barricades.

Remove Light Poles (5)  
In Median. Provide Temporary  
Lighting on the North Side  
of Existing Mainlines.

Complete Road Closure  
With Type III Barricades.

NOTES:  
1. The existing curb and median was  
constructed over concrete pavement which  
shall remain.

GENERAL SEQUENCE OF CONSTRUCTION PHASE 1  
1. Move Existing WB Kellogg to new North Frontage Road.  
2. Modify Existing WB Kellogg to accommodate 3 lanes.  
(Total width to be 13.3 m)

LEGEND

- TEMPORARY CONSTRUCTION REMOVE CURB/MEDIAN AND PLACE PLANT MIX BITUMINOUS MIXTURE - COMMERCIAL GRADE (APPROXIMATELY 50 mm THICK)
- TRAFFIC FLOW
- TYPE III BARRICADE

KANSAS DEPARTMENT OF TRANSPORTATION  
**TRAFFIC CONTROL - PHASE I**  
SOUTH FRONTAGE ROAD  
STA. 4+100 TO STA. 4+500

